



DRAWINGS FOR PLANNING PURPOSES ONLY
DIMENSIONS GIVEN IN MILLIMETRE UNLESS
NOTED OTHERWISE

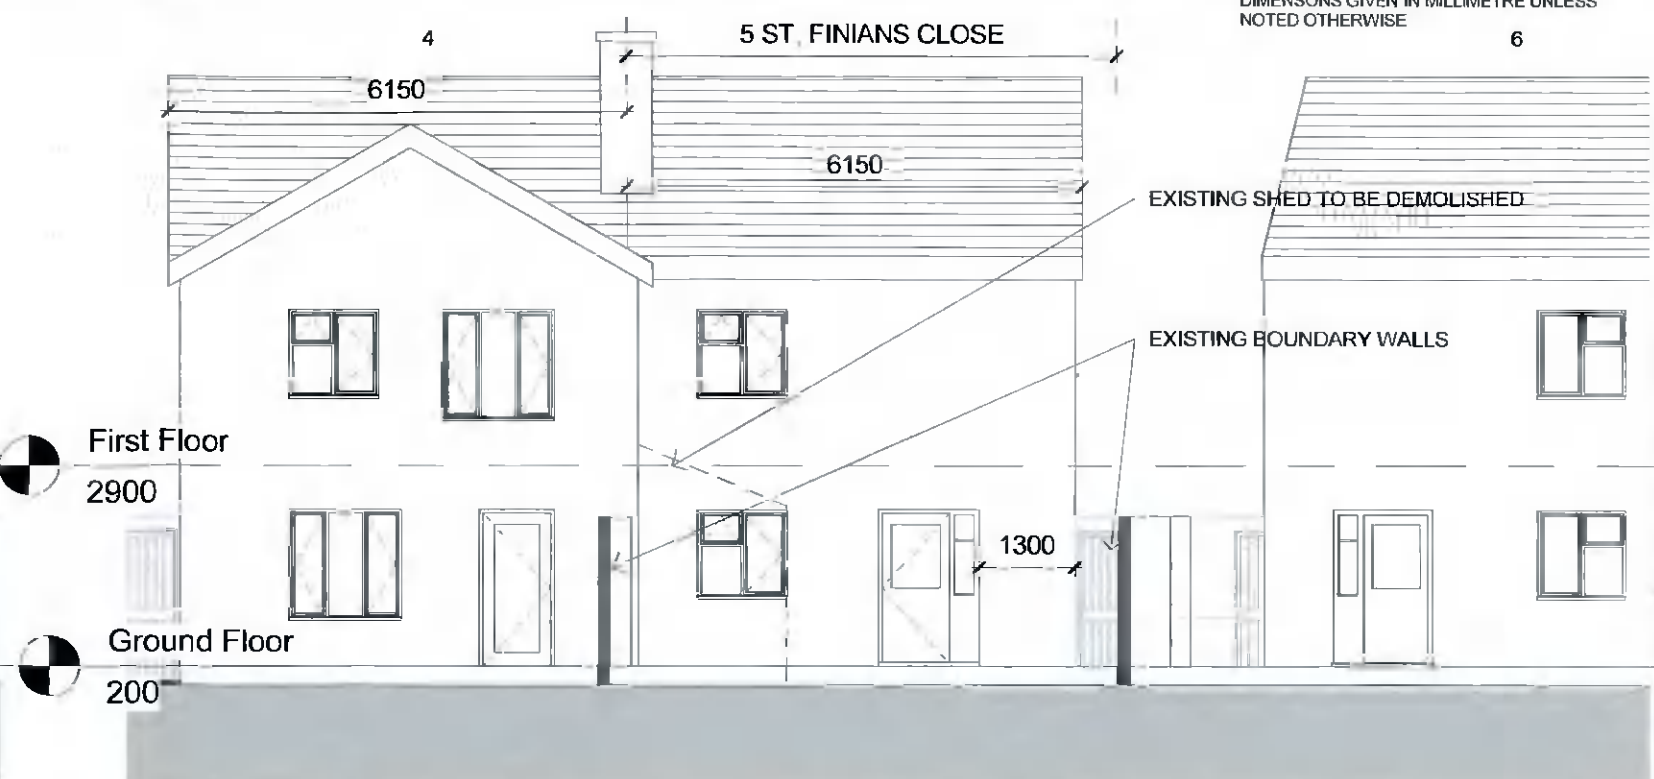


FRONT ELEVATION PROPOSED -EXISTING
1 : 100



REAR ELEVATION - EXISTING
1 : 100

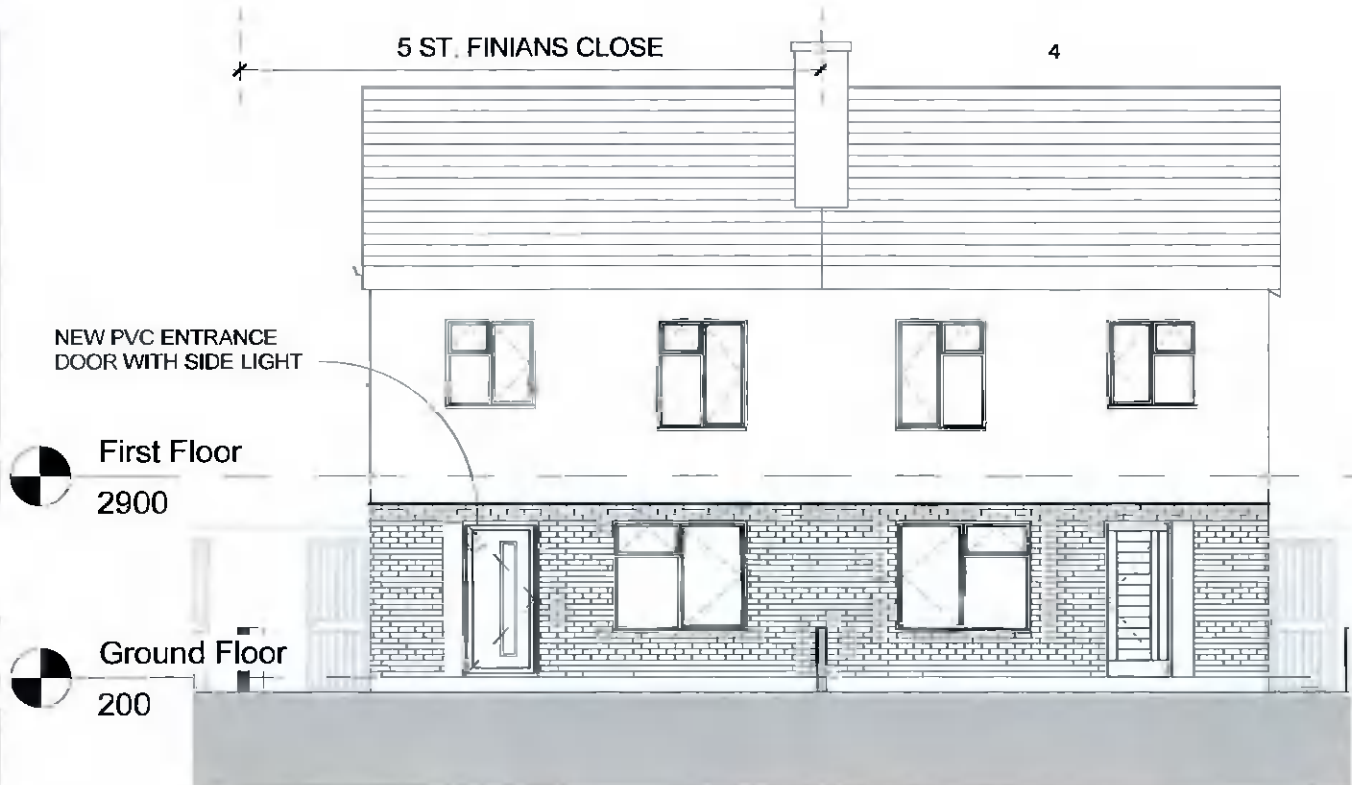

FRONT ELEVATION PROPOSED
1 : 100

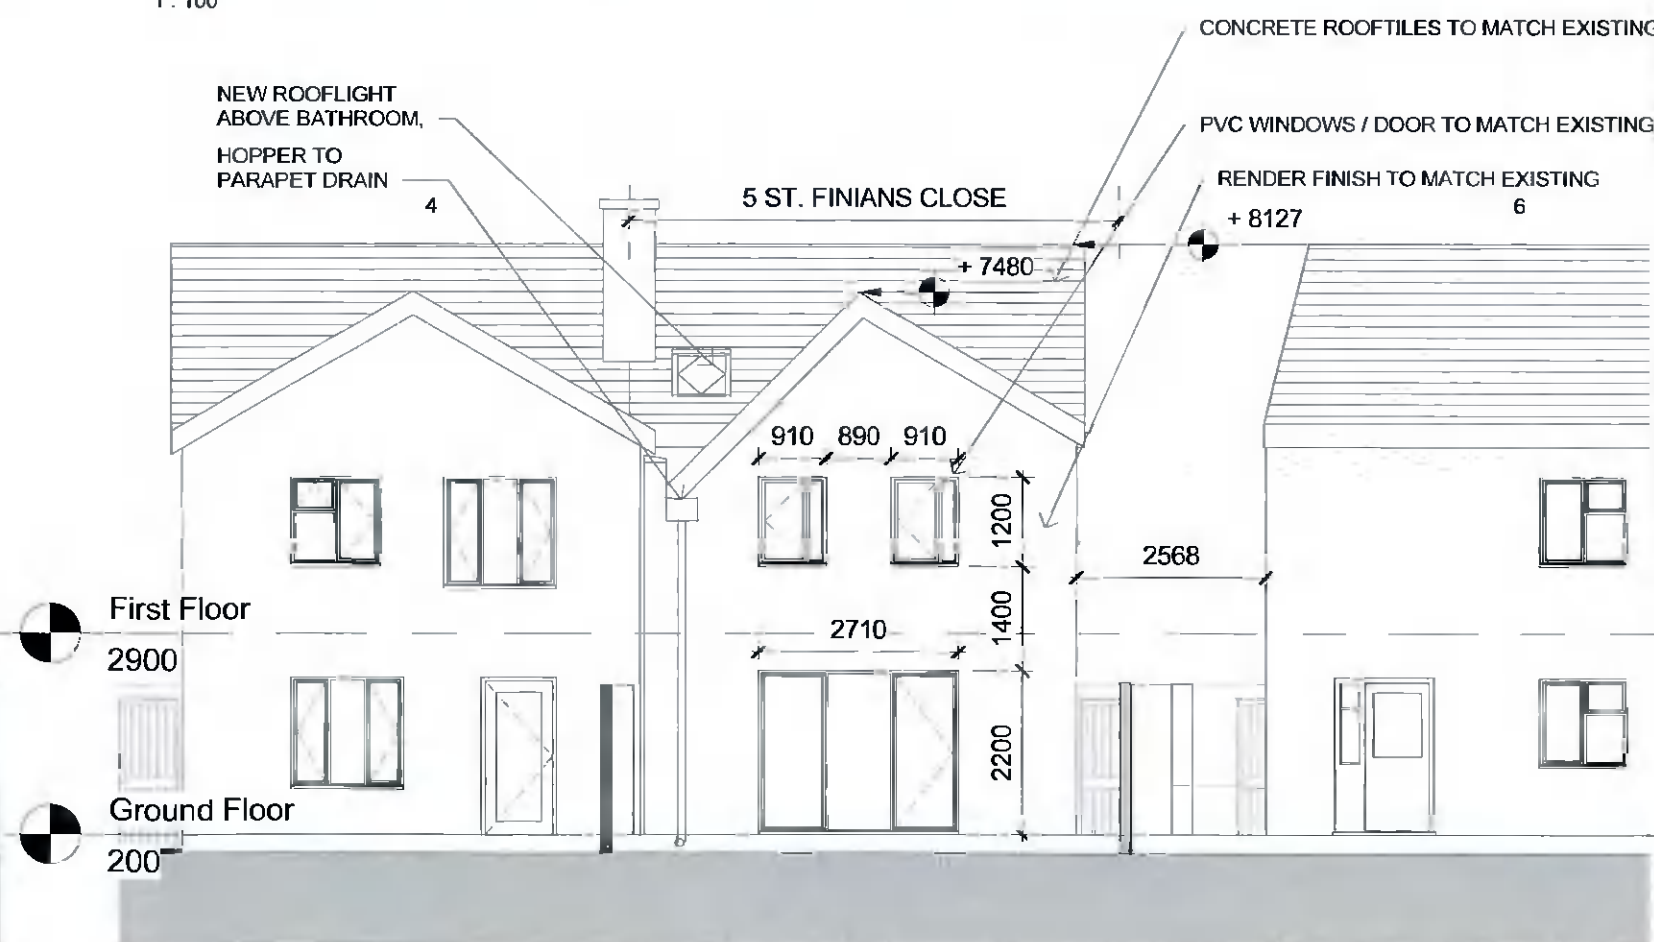

REAR ELEVATION -PROPOSED
1 : 100