
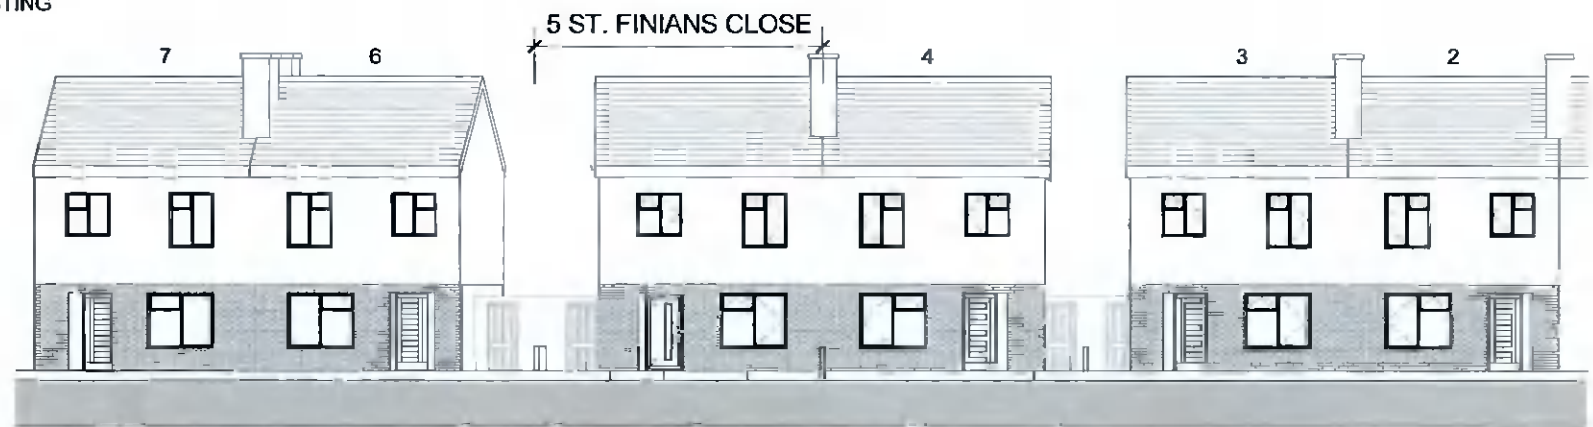


**FRONT ELEVATION PROPOSED - EXISTING CONTEXTUAL**  
1 : 200

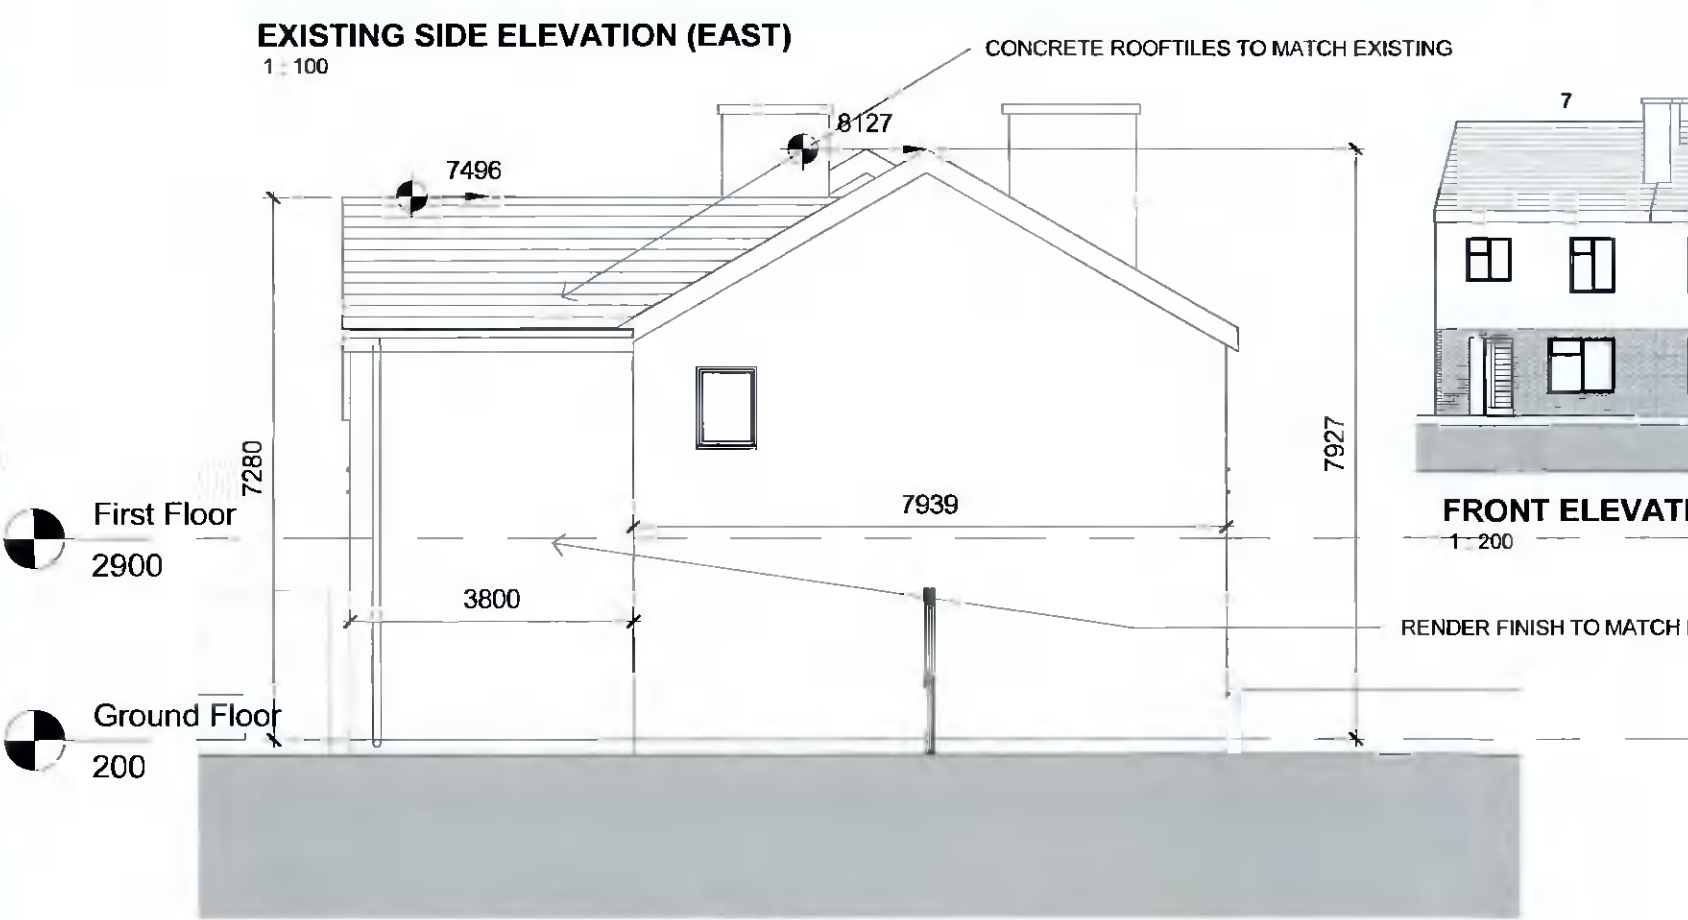

**FRONT ELEVATION PROPOSED EXISTING CONTEXTUAL**  
1 : 200

**PROPOSED SIDE ELEVATION (EAST)**  
1 : 100