

DRAWINGS FOR PLANNING PURPOSES ONLY  
DIMENSIONS GIVEN IN MILLIMETRE UNLESS  
NOTED OTHERWISE

EXISTING  
BUILDING WALLS




PROPOSED  
EXTENSION WALLS



First Floor  
2900

Ground Floor  
200

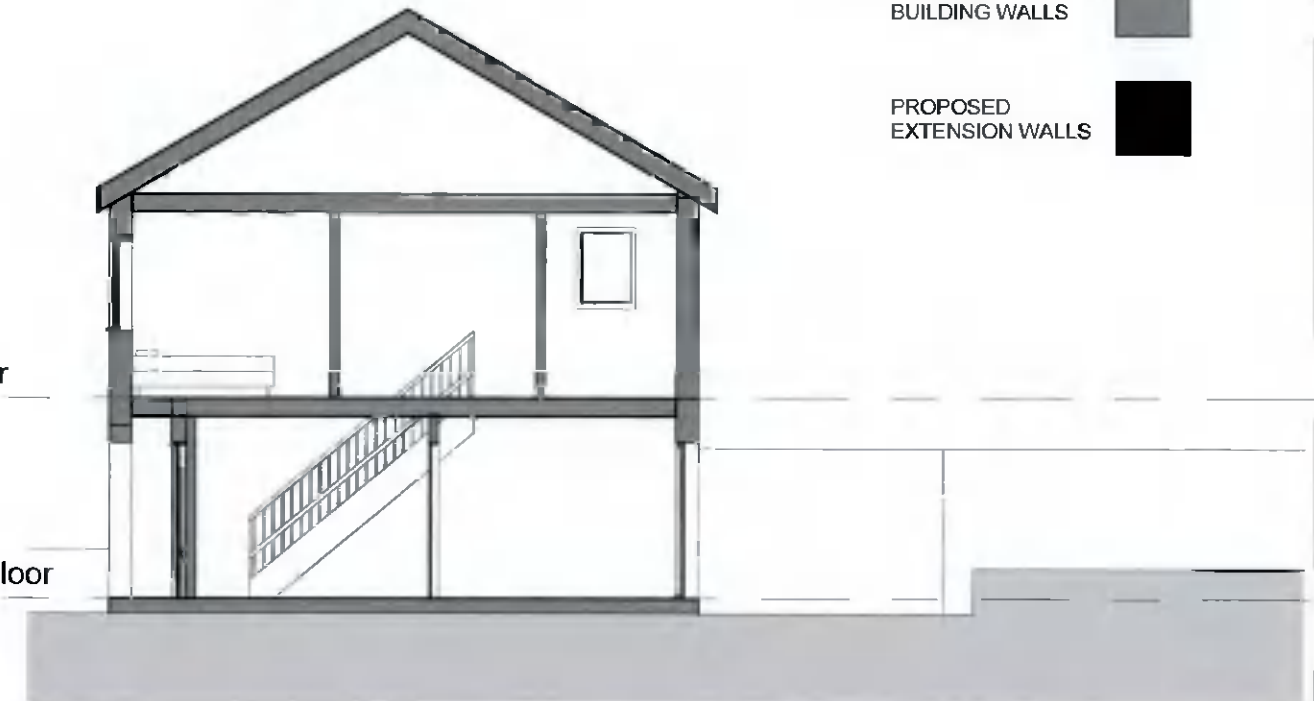

First Floor  
2900

Ground Floor  
200

**EXISTING SECTION AA**  
1 : 100


GAP TO NEIGHBOURING  
PROPERTY TO BE CONFIRMED BY  
ENGINEER

NEW ROOF LIGHT ABOVE NEW  
TOILET

PARAPET GUTTER TO FLOW OUT  
TO HOPPER

+ 8127

+ 7475

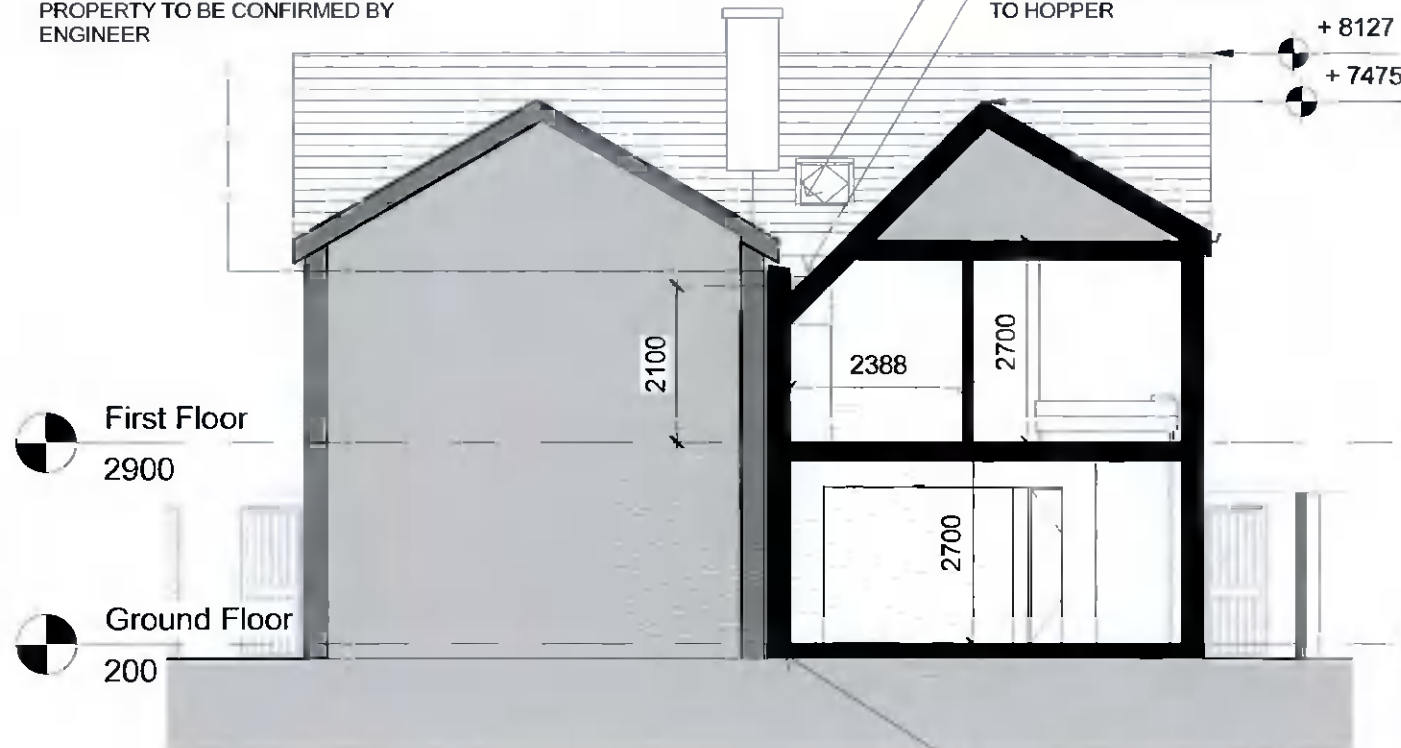

First Floor  
2900

Ground Floor  
200

**EXISTING SECTION BB**  
1 : 100


NEW FRONT DOOR WITH EXISTING  
PORCH AREA ALTERED TO ALLOW  
FOR LARGER ENTRANCE

+ 8127

NEW ROOF TO TIE INTO EXISTING

3900

6644

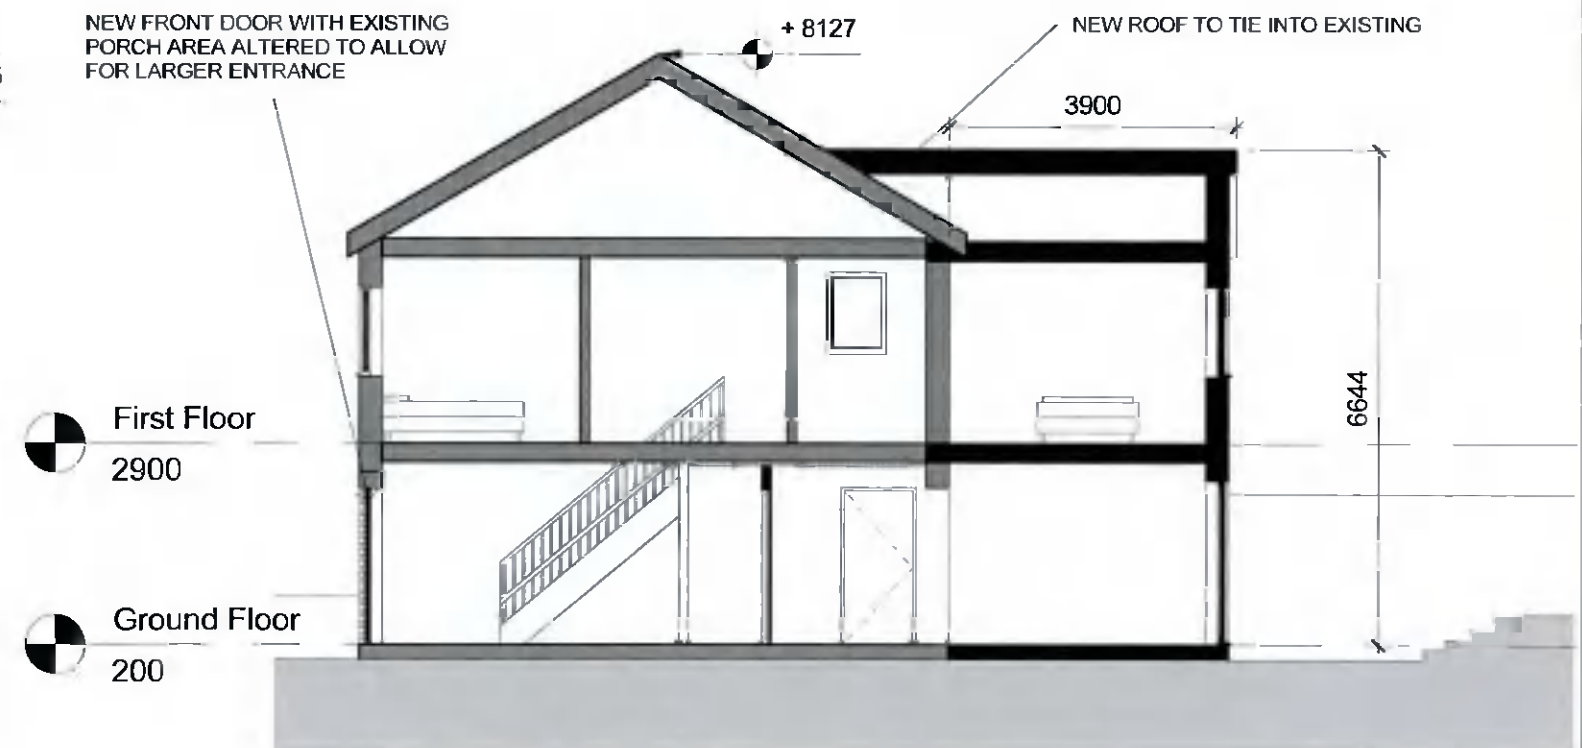

First Floor  
2900

Ground Floor  
200

**PROPOSED SECTION AA**  
1 : 100

ENGINEER TO CONFIRM  
FOUNDATION DETAIL NEAR  
BOUNDARY - ON SITE  
INVESTIGATION REQUIRED

**PROPOSED SECTION BB**  
1 : 100