


OSi PLACE Map

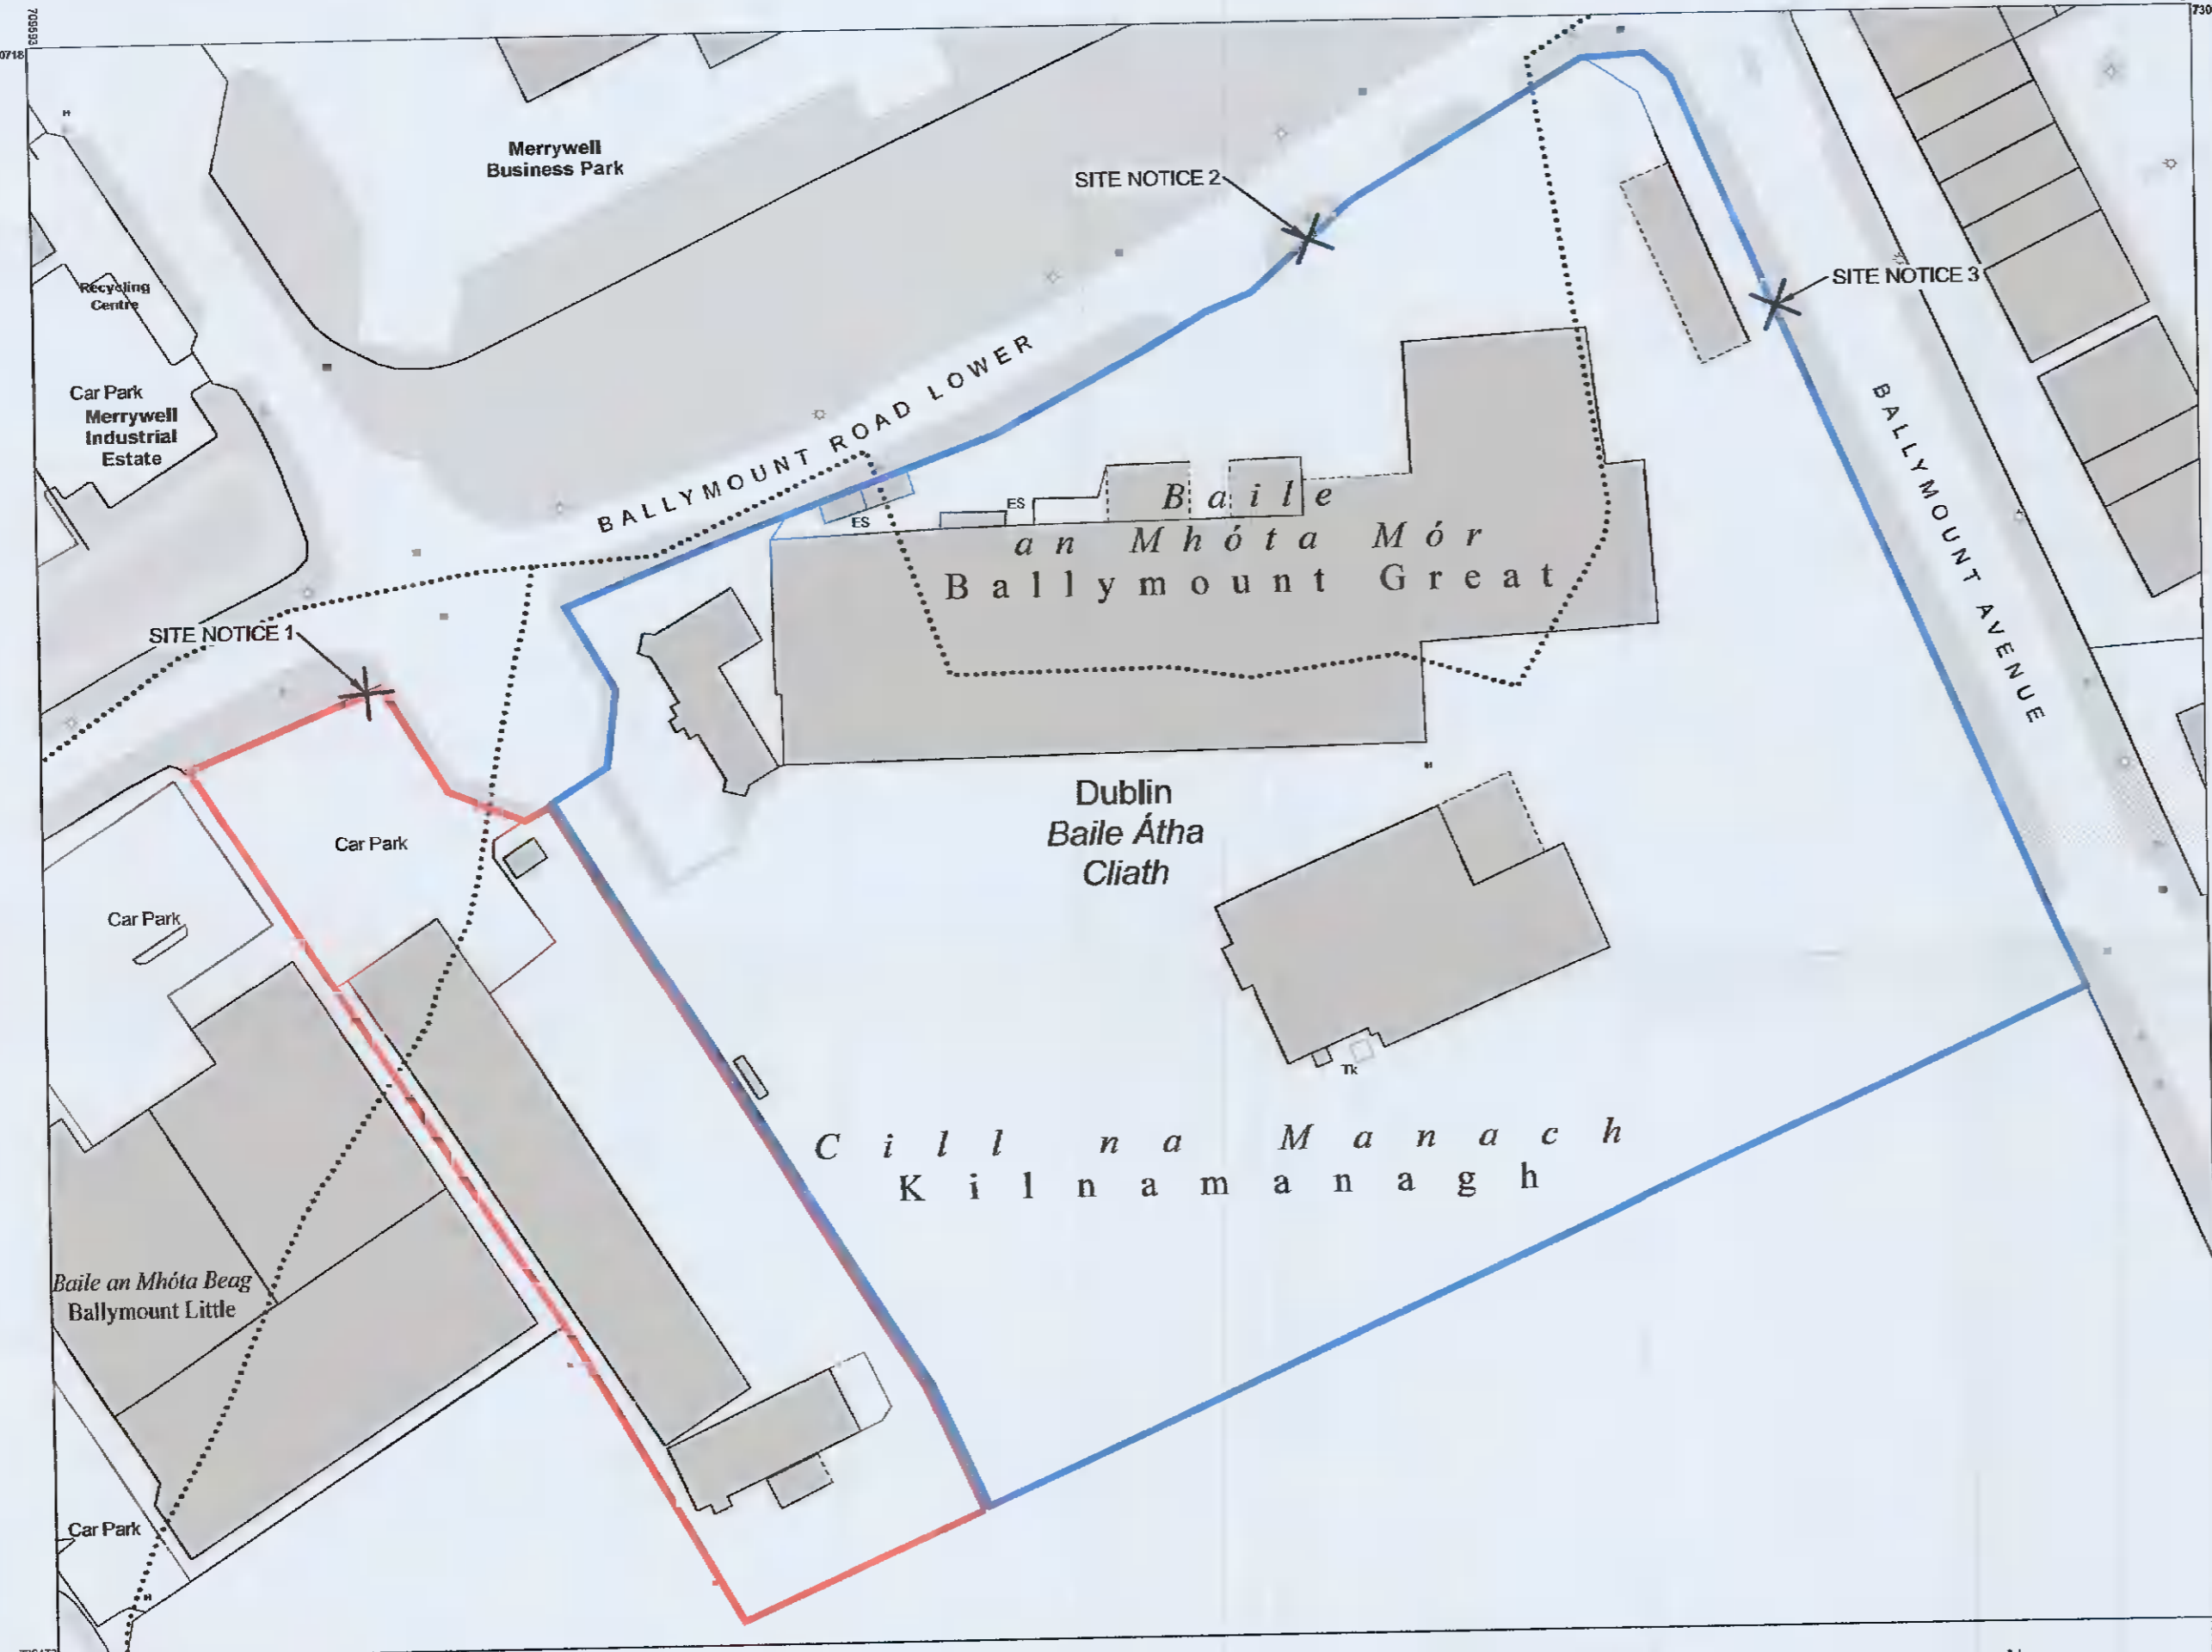

CENTRE COORDINATES:
ITM 709759,730595

PUBLISHED: 06/11/2019
ORDER NO.: 50092783_1

MAP SERIES: 1:1,000
MAP SHEETS: 3327-13

COMPILED AND PUBLISHED BY:
Ordnance Survey Ireland,
Phoenix Park,
Dublin 8,
Ireland.

Unauthorised reproduction infringes Ordnance Survey Ireland and Government of Ireland copyright.

All rights reserved. No part of this publication may be copied, reproduced or transmitted in any form or by any means without the prior written permission of the copyright owners.

The representation on this map of a road, track or footpath is not evidence of the existence of a right of way.

Ordnance Survey maps never show legal property boundaries, nor do they show ownership of physical features.

©Suirbhéireacht Ordánais Éireann, 2019
©Ordnance Survey Ireland, 2019

www.osi.ie/copyright

LEGEND:
<http://www.osi.ie>;
search 'Large Scale Legend'

- SITE BOUNDARY FOR THIS APPLICATION
- LANDS ALSO OWNED BY THE APPLICANTS BUT NOT PART OF THIS APPLICATION

Ordnance Survey Ireland Licence N° CYAL 50166896
© Ordnance Survey Ireland - Government of Ireland

GENERAL NOTES
- Work to figured dimensions only.
- Do not scale from drawing unless otherwise instructed.
- All dimensions to be checked on site.
- Any discrepancies to be reported to the Architect prior to construction.
- Information on large scale drawings / details will typically supersede general arrangement drawings.
- Drawing to be read in conjunction with the relevant consultant's drawings and any discrepancies reported.

DATE	REV	DESCRIPTION
02/11/2021	P1	FOR PLANNING APPLICATION PURPOSES

STATUS KEY:	S = SKETCH/DESIGN	P = PLANNING
F = FIRE SAFETY CERT	T = TENDER	C = CONSTRUCTION

ISSUED FOR:
PLANNING

Arthur Gibney & Partners
ARCHITECTURE
5 Rosemount Terrace
Dundrum Road,
Dundrum
Dublin 14
T: +353 1 476 4300
E: info@agpartners.ie


CLIENT:
Galco Steel Ltd.

DATE	SCALE	DRAWN BY
Nov. 2021	1:1000 @ A2	C. Vermaak

PROJECT:
**Galco
Ballymount Road Lower,
Walkinstown, Dublin 12**

DRAWING TITLE:
**SITE LOCATION / ORDNANCE
SURVEY MAP**

DRAWING NO.	REVISION
21.26.101	1
	STATUS: P

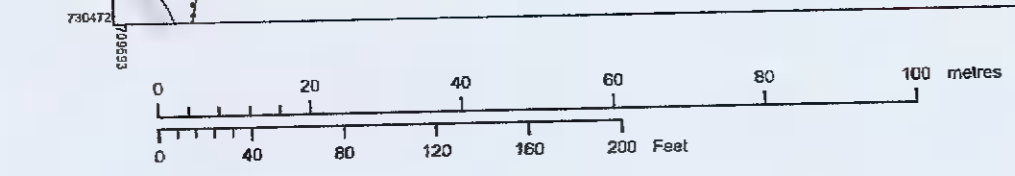

OUTPUT SCALE: 1:1,000

CAPTURE RESOLUTION:
The map objects are only accurate to the resolution at which they were captured. Output scale is not indicative of data capture scale. Further information is available at: <http://www.osi.ie>; search 'Capture Resolution'

1 SITE LOCATION / ORDNANCE SURVEY MAP
101 SCALE - 1:1000