


01 EXISTING DRAINAGE PLAN
 SCALE: 1/200

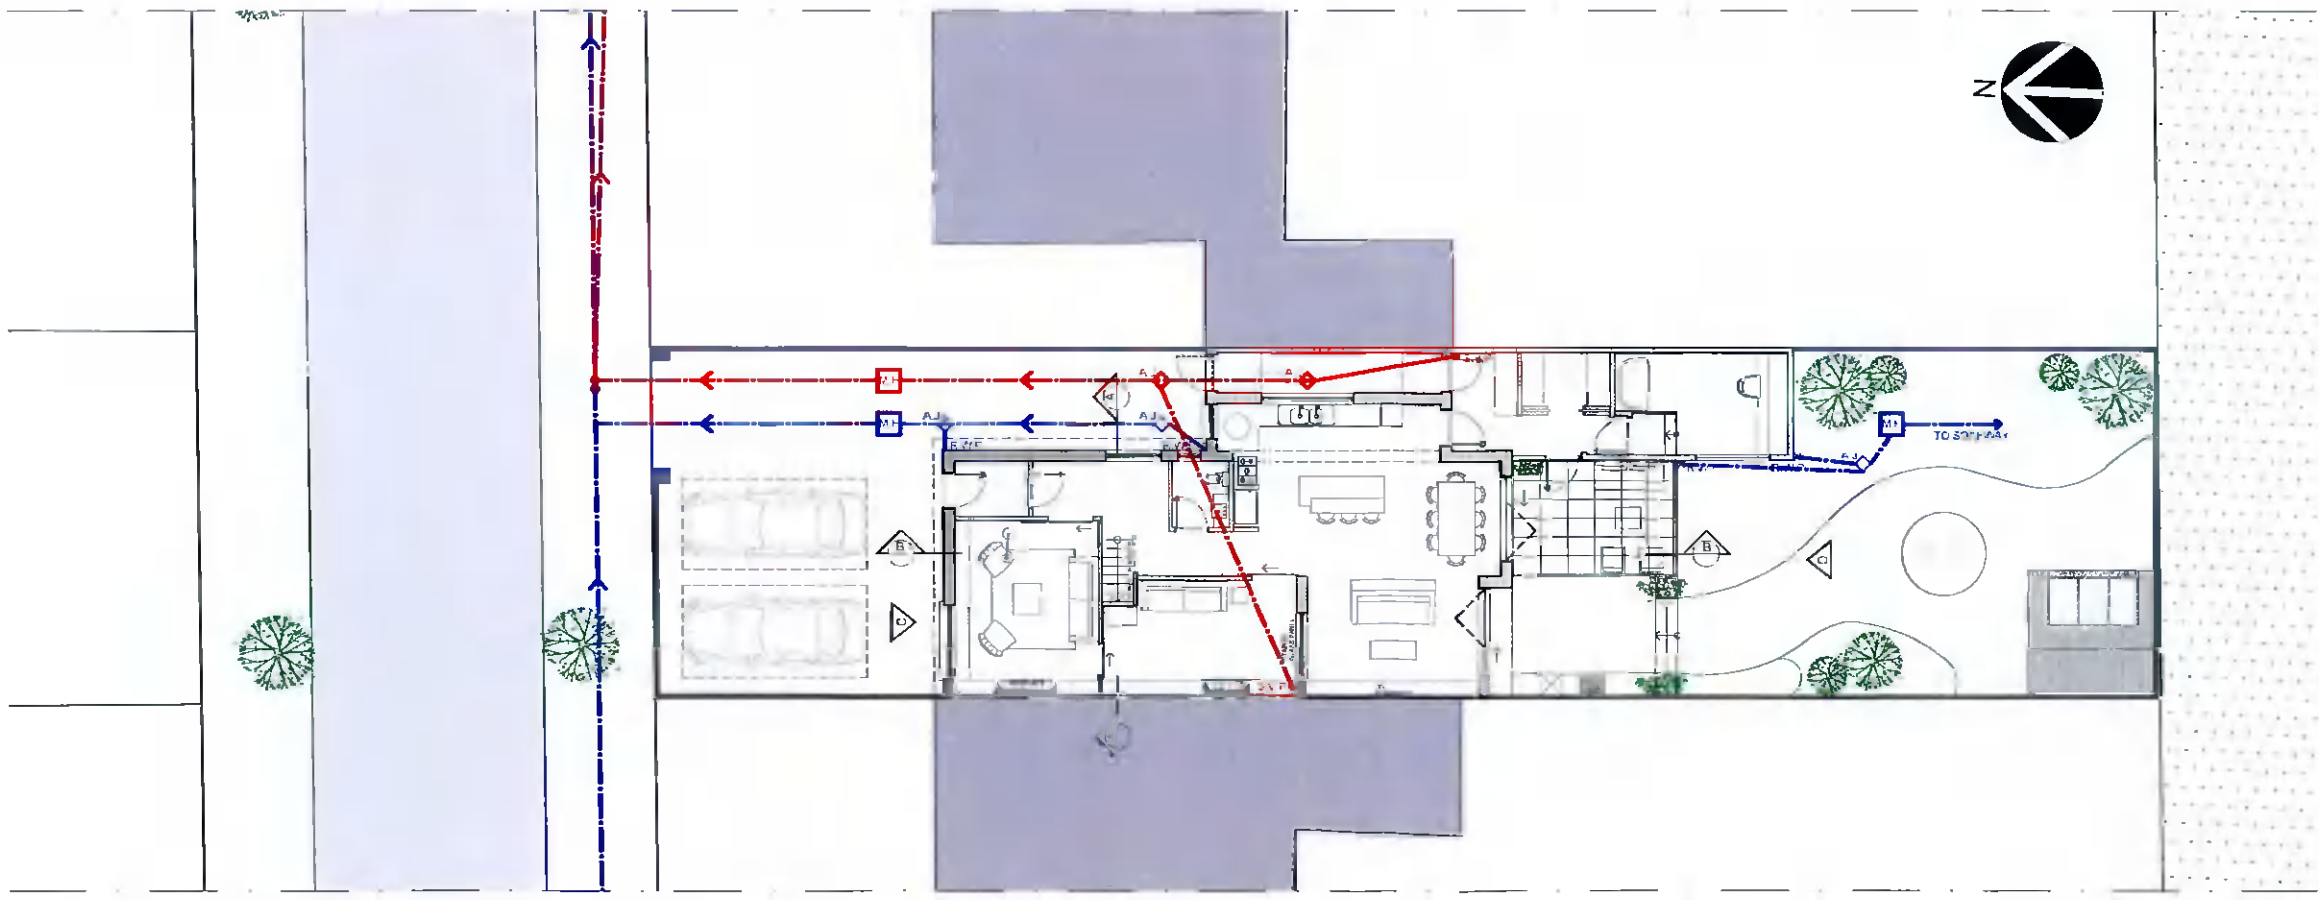

02 PROPOSED DRAINAGE PLAN
 SCALE: 1/200

- NOTES:
- LEGEND
 - AREA TO WHICH THIS APPLICATION RELATES
 - EXISTING BUILDING
 - EXISTING WALLS
 - PROPOSED WALLS
 - S.V.P
 - RWP RAIN WATER PIPE
 - G.T GULLY TRAP
 - A.J ARMSTRONG JUNCTION
 - M.H MAIN HOLE
 - SURFACE WATER
 - FOUL WATER
 - T.B.M TEMPORARY BENCH MARK
 - F.R.L FLAT ROOF LEVEL
 - G.F.L GROUND FLOOR LEVEL
 - F.F.L FIRST FLOOR LEVEL
 - S.F.L SECOND FLOOR LEVEL
 - R.L ROOF LEVEL
 - B.F.L BACKYARD FLOOR LEVEL

REV	DATE	DESCRIPTION

© This drawing is copyright. Figured dimensions only to be taken from this drawing. All dimensions to be checked on site. Module Design Ltd to be informed immediately of any discrepancies before work proceeds.

PROJECT NO. 20109	SCALE(S) 1/200	REV. 01
-----------------------------	--------------------------	-------------------