


# Planning Pack Map

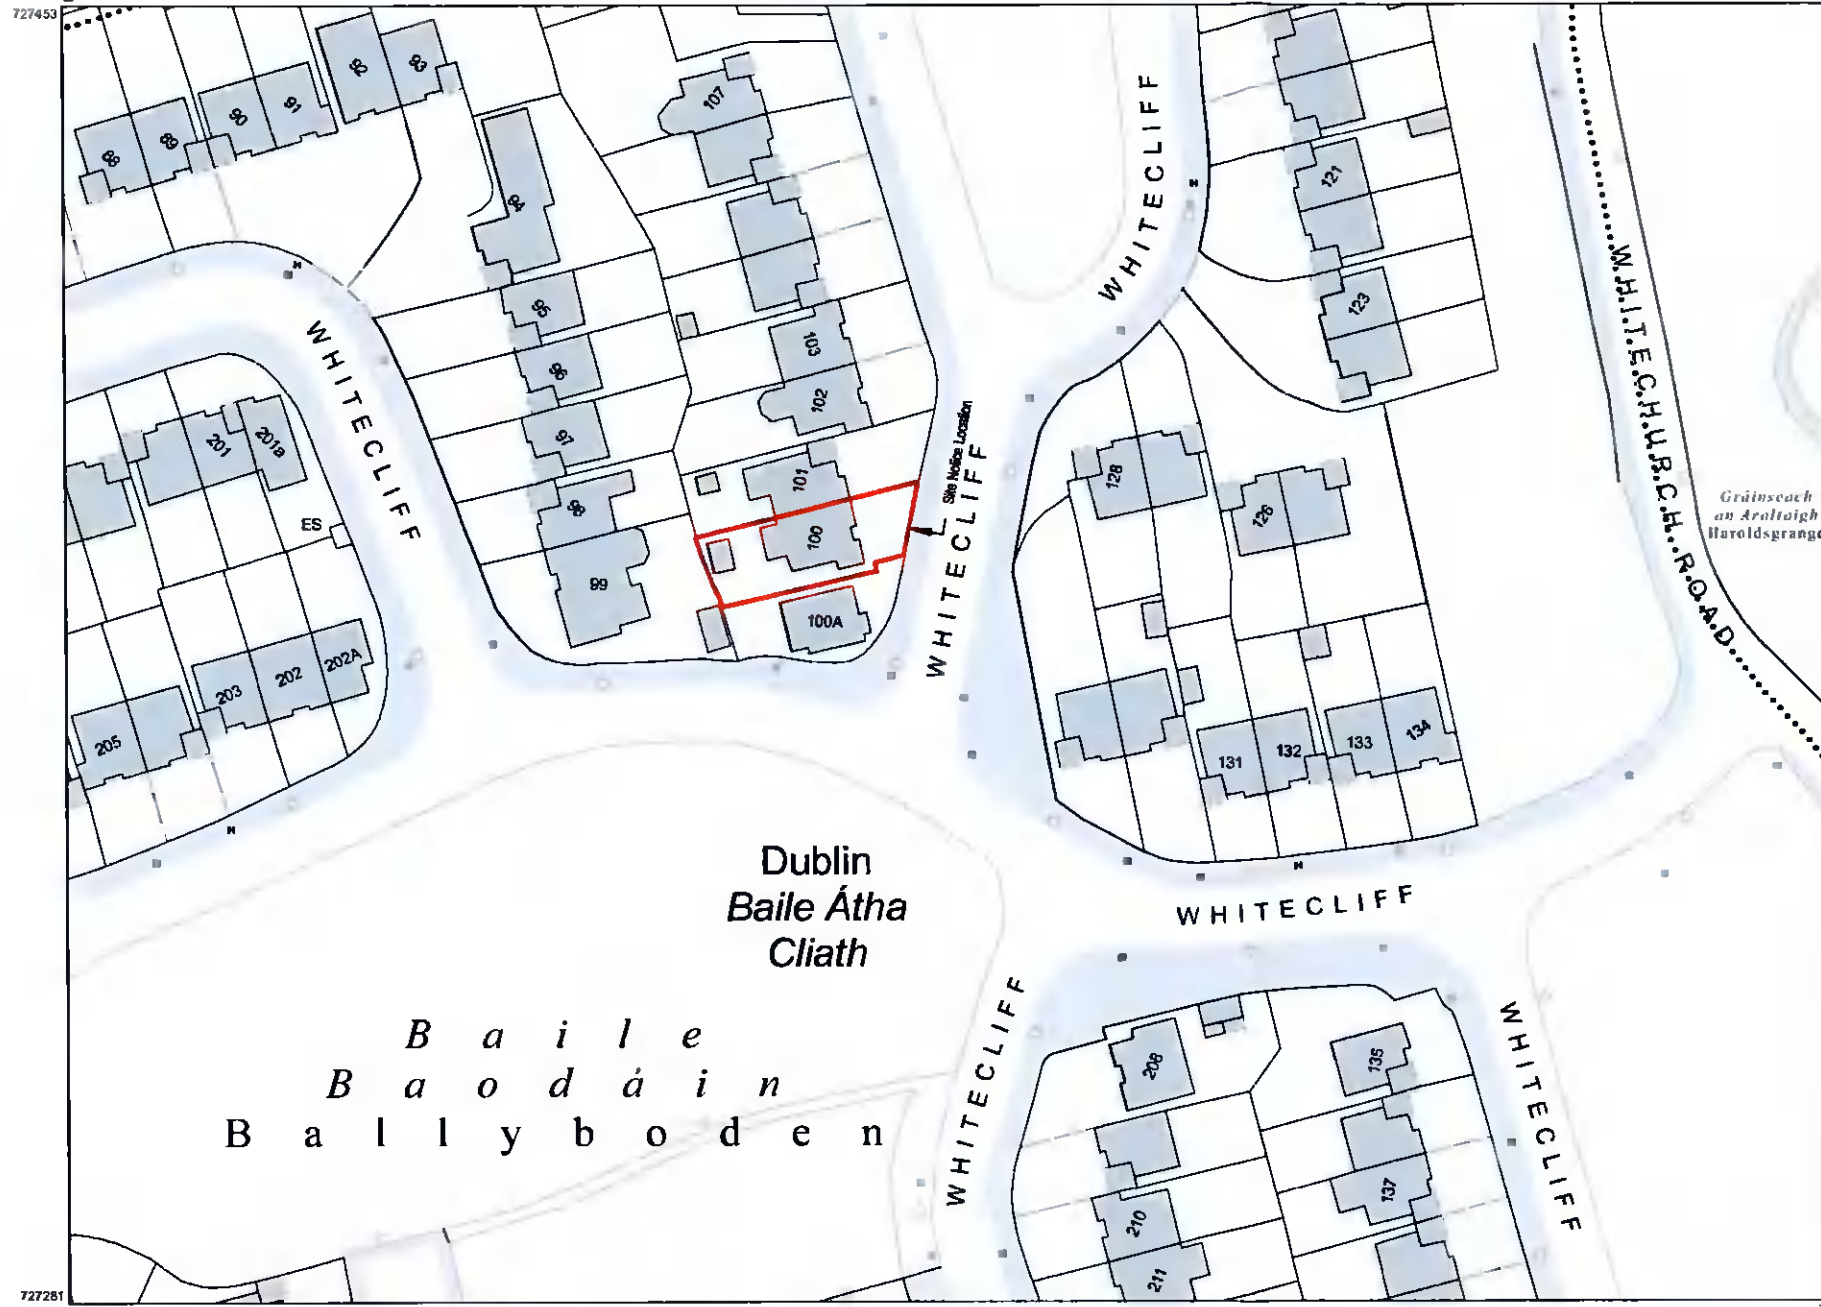

**CENTRE COORDINATES:**  
ITM 714205,727367

**PUBLISHED:** 07/12/2021  
**ORDER NO.:** 50237991\_1

**MAP SERIES:** 1:1,000  
**MAP SHEETS:** 3391-13

**COMPILED AND PUBLISHED BY:**  
Ordnance Survey Ireland,  
Phoenix Park,  
Dublin 8,  
Ireland.

Unauthorised reproduction infringes Ordnance Survey Ireland and Government of Ireland copyright.


All rights reserved. No part of this publication may be copied, reproduced or transmitted in any form or by any means without the prior written permission of the copyright owners.

The representation on this map of a road, track or footpath is not evidence of the existence of a right of way.

Ordnance Survey maps never show legal property boundaries, nor do they show ownership of physical features.

© Suirbhéireacht Ordnáis Éireann, 2021  
© Ordnance Survey Ireland, 2021  
[www.osi.ie/copyright](http://www.osi.ie/copyright)

**LEGEND:**  
<http://www.osi.ie>;  
search 'Large Scale Legend'

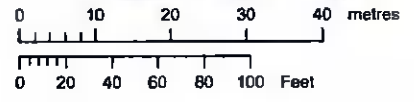

**OUTPUT SCALE: 1:1,000**

**CAPTURE RESOLUTION:**  
The map objects are only accurate to the resolution at which they were captured. Output scale is not indicative of data capture scale. Further information is available at: <http://www.osi.ie>; search 'Capture Resolution'

1 Ordnance Survey Map  
1 : 1000

REF.	DATE	Revision
Peter Brennan Hayfield House, Knocklyon Road, Templeogue, Dublin 16		
North Point	PROJECT: Proposed Rear Extension & Renovations Rev. 03	
	PROJECT NO: PRJ110	
	CLIENT: Ciaran & Nikki Brangan	
	ADDRESS: 100 Whitecliff, Rathfarnham, Dublin 16, D16 E2R0	
	DRAWN BY: Peter Brennan	
	DATE: 17/11/21	SCALE: 1 : 1000
	DRAWING: Ordnance Survey Map	
	DO NOT SCALE FROM DRAWING STATUS: Planning	