



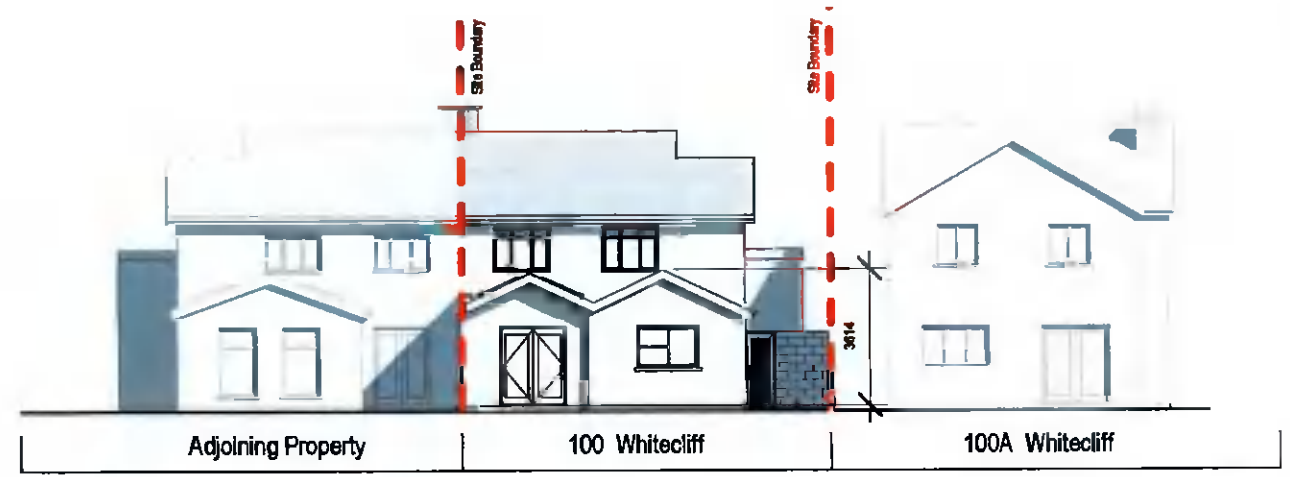


1 Contiguous Elevations East Existing  
1 : 200

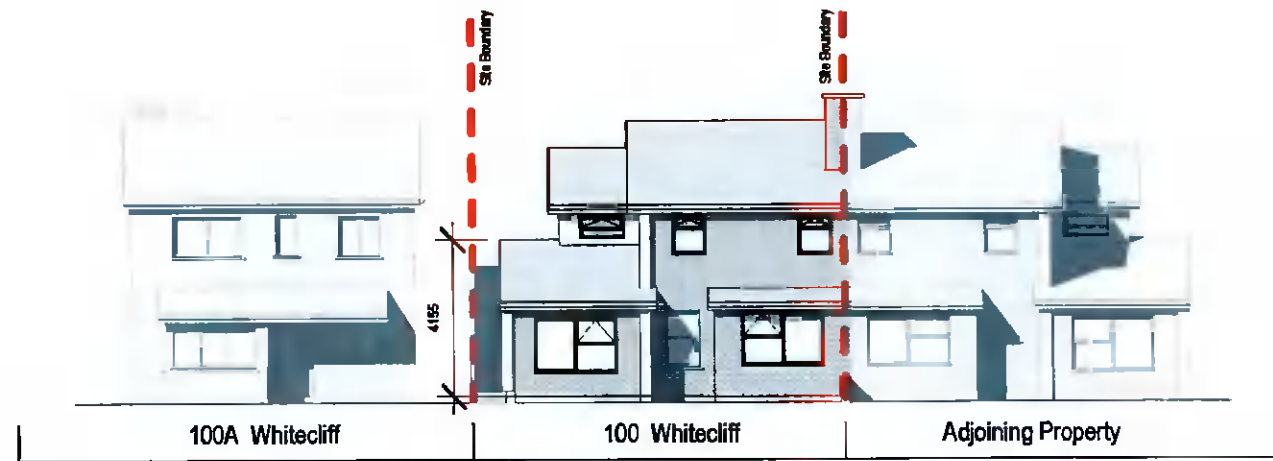

3 Contiguous Elevations West Existing  
1 : 200



2 Contiguous Elevations Existing & Proposed  
1 : 200

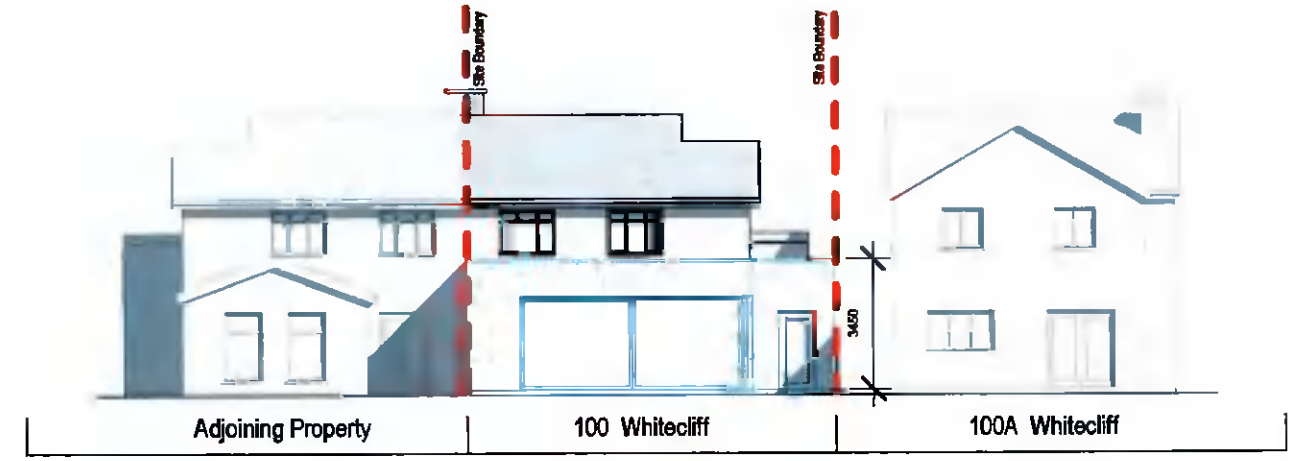

4 Contiguous Elevations West Proposed  
1 : 200

REF.	DATE	Revision
Peter Brennan Hayfield House, Knockiyon Road, Templeogue, Dublin 16		
North Point		
PROJECT: Proposed Rear Extension & Renovations_Rev. 03		
PROJECT NO: PRJ110		
CLIENT: Ciaran & Nikki Brangan		
ADDRESS: 100 Whitecliff, Rathfarnham, Dublin 16, D16 E2R0		
DRAWN BY: Peter Brennan		
DATE: 17/11/21	SCALE: 1 : 200	DRG. No. A106
DRAWING: Contiguous Elevations Existing & Proposed		
DO NOT SCALE FROM DRAWING   STATUS: Planning		