

CENTRE COORDINATES:
ITM 704814.734985

PUBLISHED: 05/12/2021
ORDER NO.: 50237672_1

MAP SERIES: 1:1,000
1:1,000
1:1,000

MAP SHEETS: 3195-21
3195-22
3261-01
3261-02

COMPILED AND PUBLISHED BY:
Ordnance Survey Ireland,
Phoenix Park,
Dublin 8,
Ireland.

Unauthorised reproduction
infringes Ordnance Survey Ireland
and Government of Ireland
copyright.

All rights reserved.
No part of this publication may
be copied, reproduced
or transmitted in any form
or by any means without the prior
written permission of
the copyright owners.

The representation on this map
of a road, track or footpath
is not evidence of the existence
of a right of way.


Ordnance Survey maps
never show legal property
boundaries, nor do they
show ownership of
physical features.

© Suirbhéireacht Ordnáinis Éireann,
2021
© Ordnance Survey Ireland, 2021
www.osi.ie/copyright

LEGEND:
<http://www.osi.ie>,
search 'Large Scale Legend'


Planning Pack Map

*DRAWN BY: MARK WALTON
5 GREEN GLEN ROAD
LUCAN CO DUBLIN PWG 141-01*

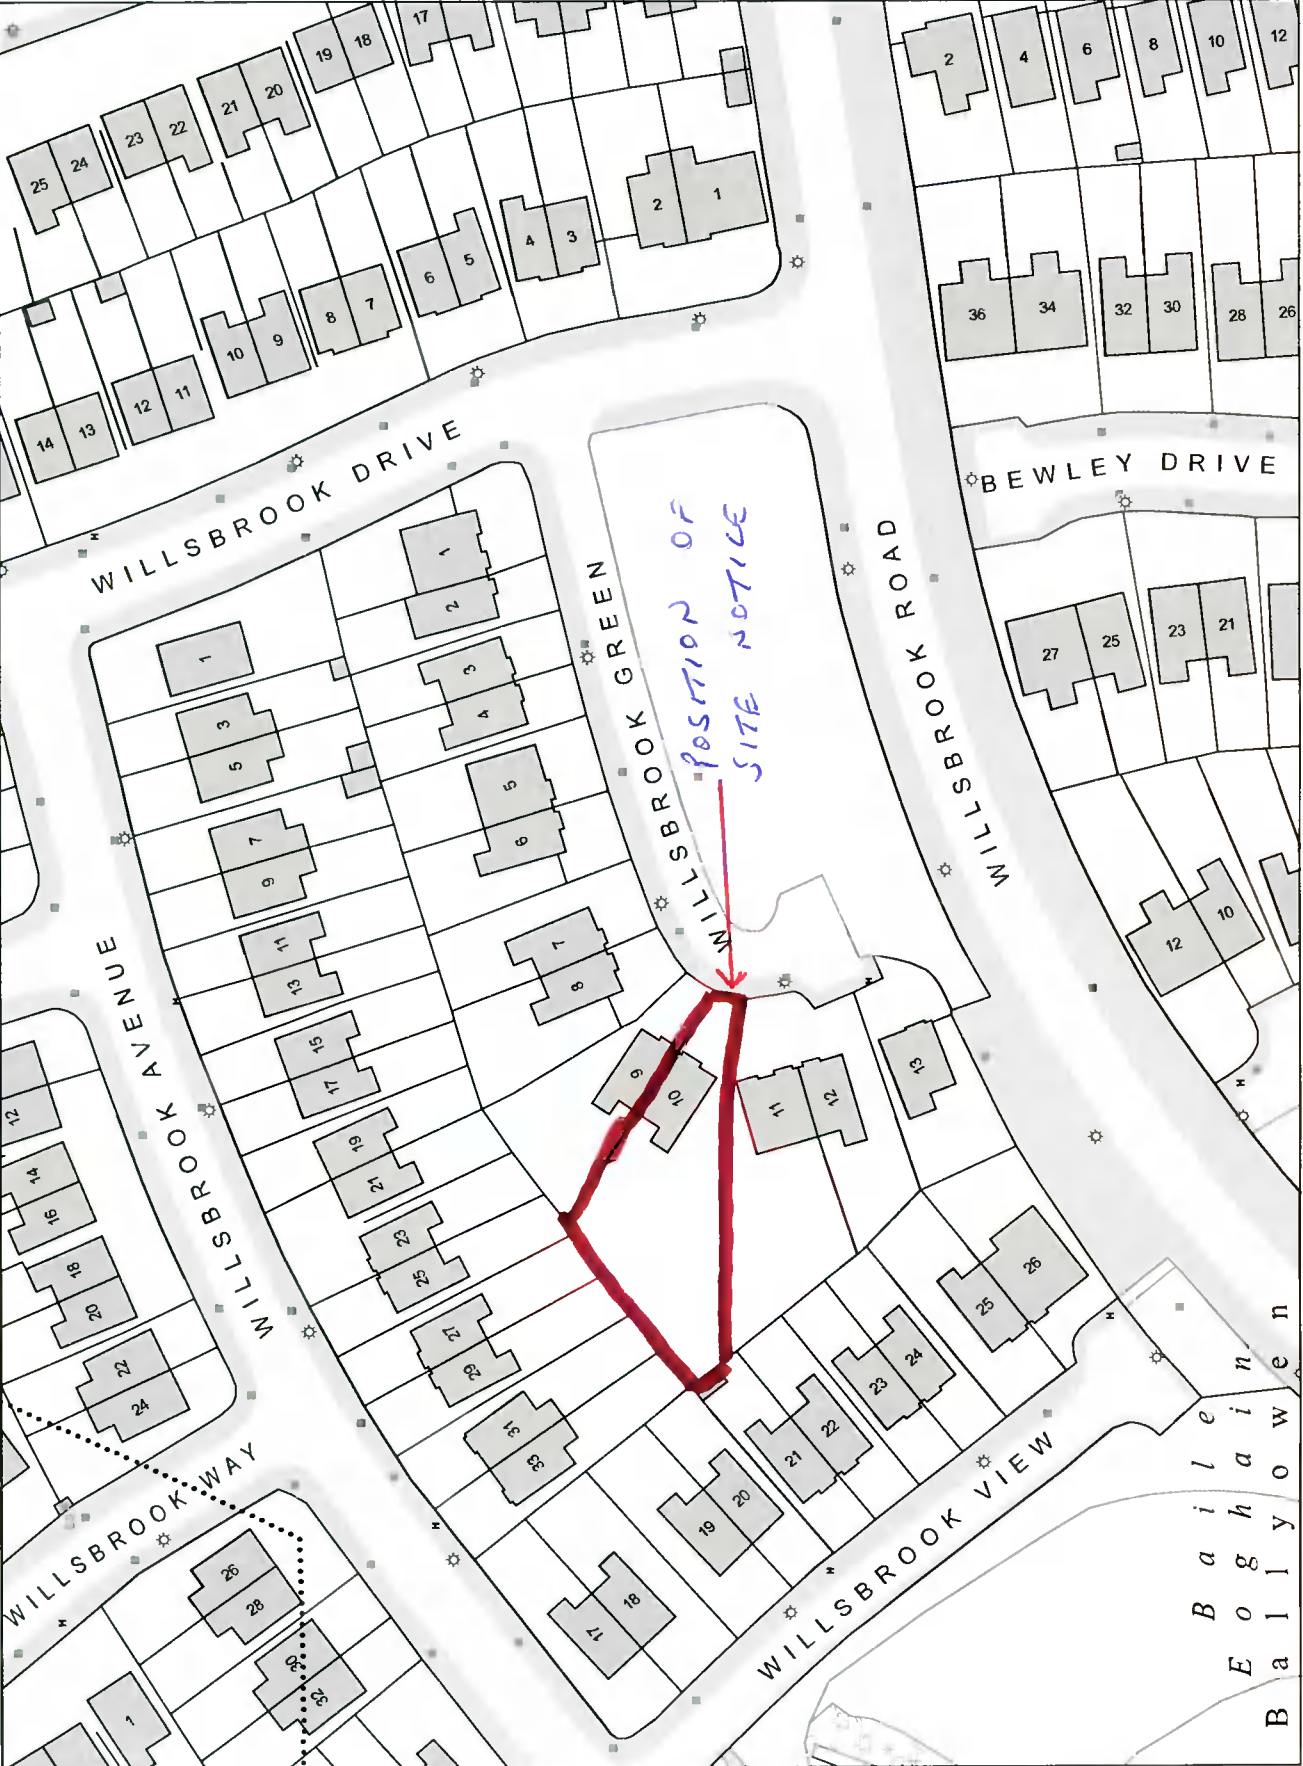

CAPTURE RESOLUTION:
The map objects are only accurate to the
resolution at which they were captured.
Output scale is not indicative of data capture scale.
Further information is available at
<http://www.osi.ie>, search 'Capture Resolution'

OUTPUT SCALE: 1:1,000

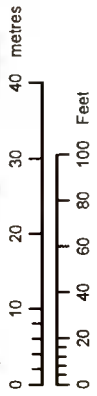

B a i l e n
E o g h a i n
B a i l y o w e n

735071 704930 704697 734899