

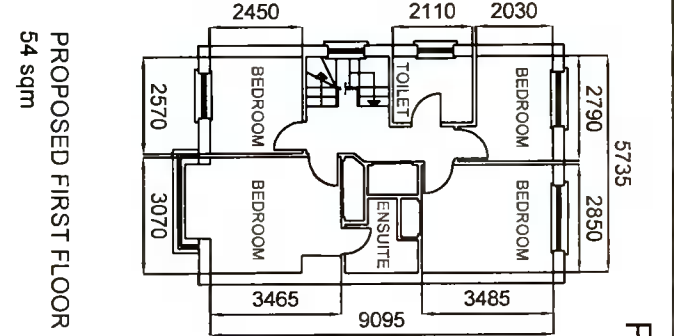
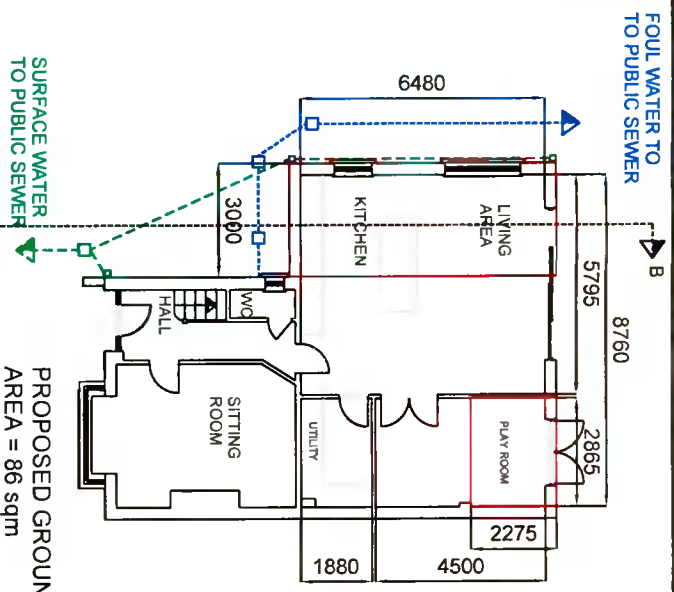
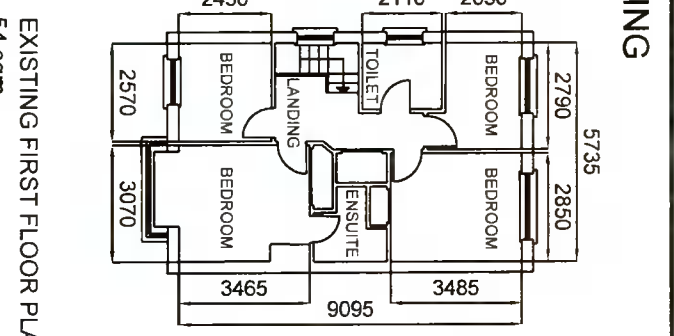
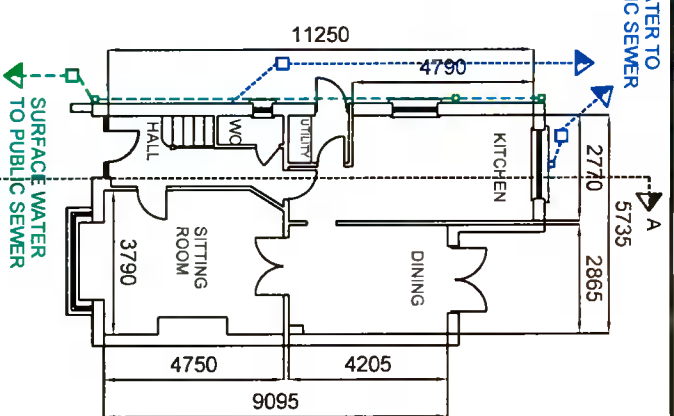
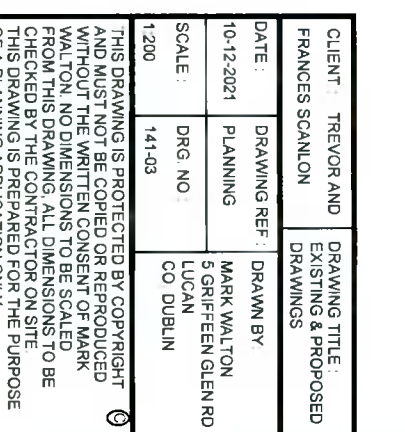
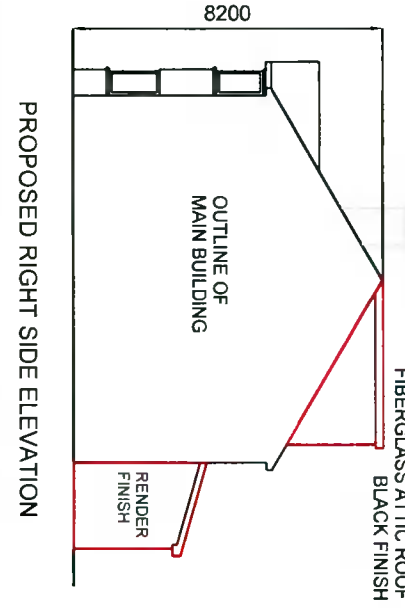
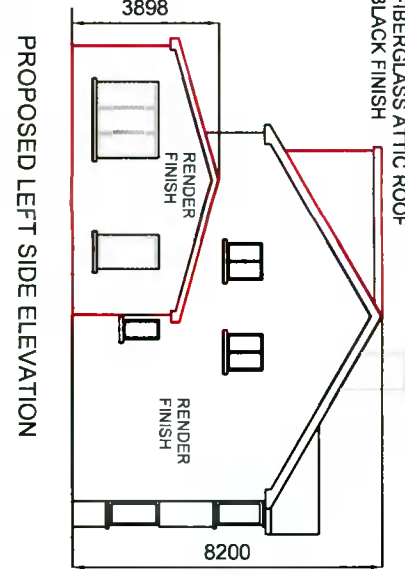
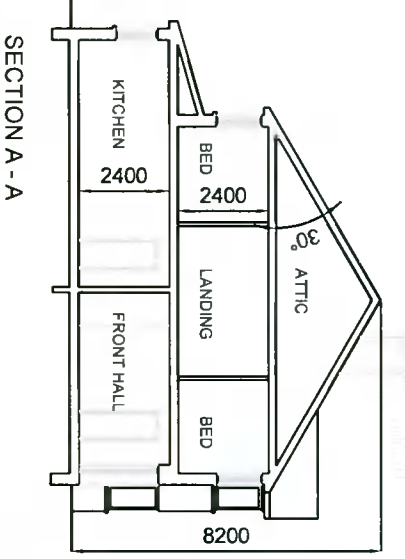
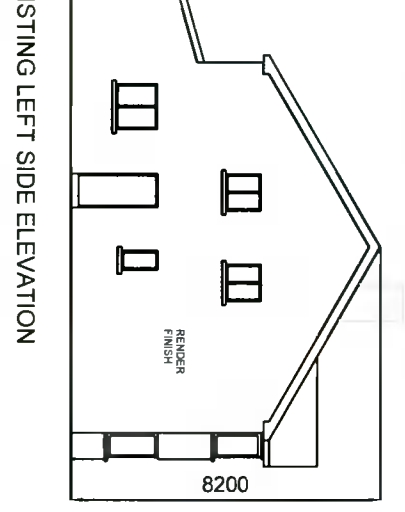
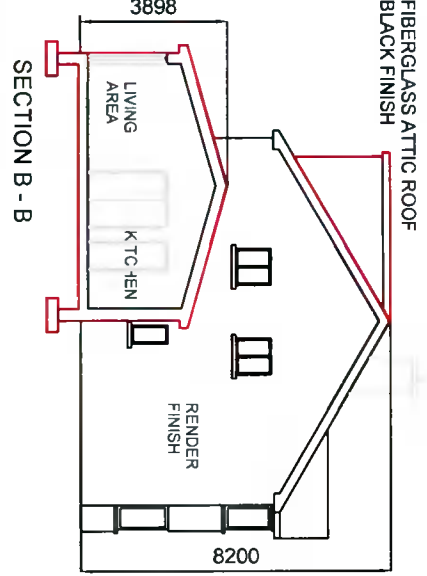
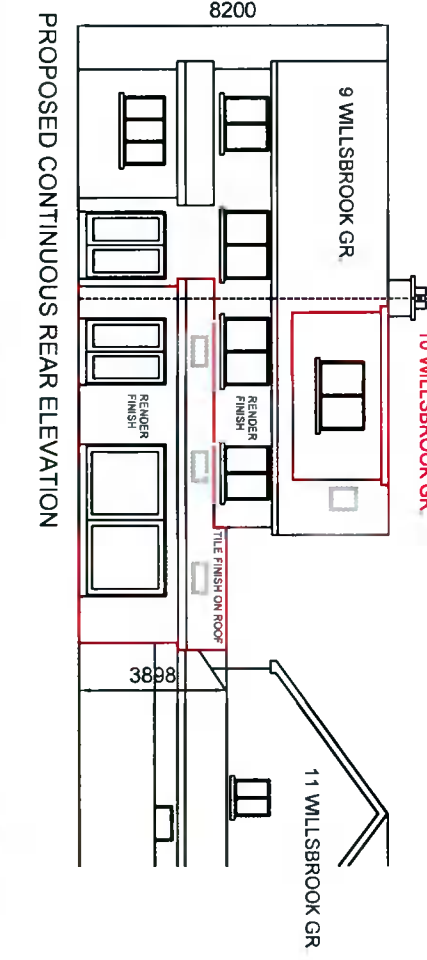
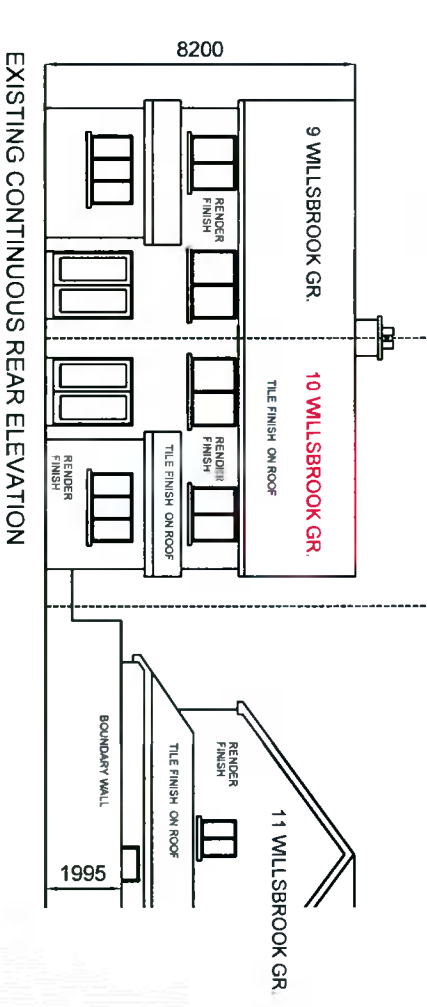
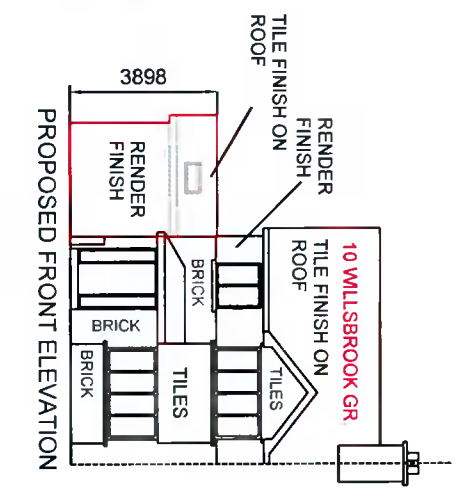


EXISTING

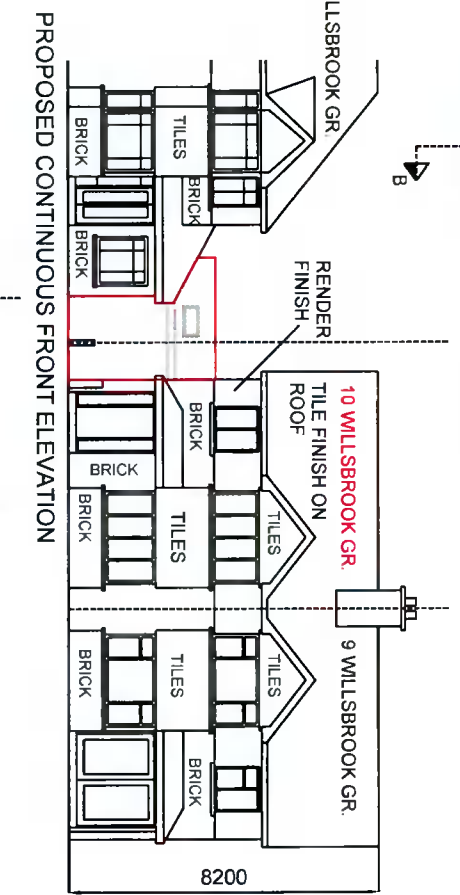

PROPOSED

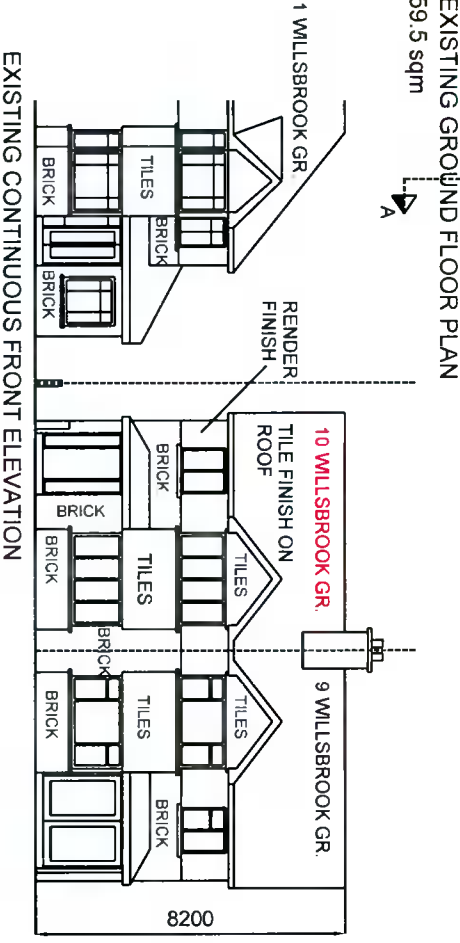

CLIENT: TREVOR AND FRANCES SCANLON	DRAWING TITLE: DRAWINGS & PROPOSED DRAWINGS
DATE: 10-12-2021	DRAWING REF: MARK WALLTON 5 GRIFFEEEN GLEN RD LUCAN CO DUBLIN
SCALE: 1:200	DRG. NO: 141-03

THIS DRAWING IS PROTECTED BY COPYRIGHT AND MUST NOT BE COPIED OR REPRODUCED WITHOUT THE WRITTEN CONSENT OF MARK WALLTON. NO DIMENSIONS TO BE SCALED FROM THIS DRAWING. ALL DIMENSIONS TO BE CHECKED BY THE CONTRACTOR ON SITE. THIS DRAWING IS PREPARED FOR THE PURPOSE OF A PLANNING APPLICATION ONLY.