




- PHASE 1A
- PHASE 1B
- PHASE 1C
- PHASE 1D

PHASE 1B  
INDICATIVE LAYOUT

**NOTES:**  
DO NOT SCALE FROM DRAWINGS. WORK TO FIGURED DIMENSIONS ONLY. ARCHITECT TO BE NOTIFIED OF ALL DISCREPANCIES.

REVISIONS		
DATE	DESCRIPTION	No.

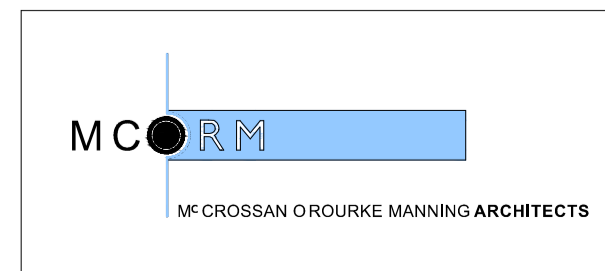

PROJECT TITLE: CLONBURRIS PHASE 1A	DATE: NOV21	DRAWN BY: IDF/PK
DRAWING TITLE: PHASING PLAN	SCALE: 1:1000 @A1	REVISION:
JOB NO: 19014	DRAWING NO: PL020	
<small>1 Grantham Street, Dublin 8, D08 A8K7, Ireland. Tel: 01-4788700 Fax: 01-4788711 E-Mail: <a href="mailto:enq@mcm.com">enq@mcm.com</a></small>		