

1- ELEVATION ALONG ST LOMAN'S ROAD
SCALE 1:500




3- ELEVATION ALONG N4 SLIP ROAD
SCALE 1:500



2- SECTION THROUGH SITE
SCALE 1:500



4-SECTION THROUGH SITE
SCALE 1:500

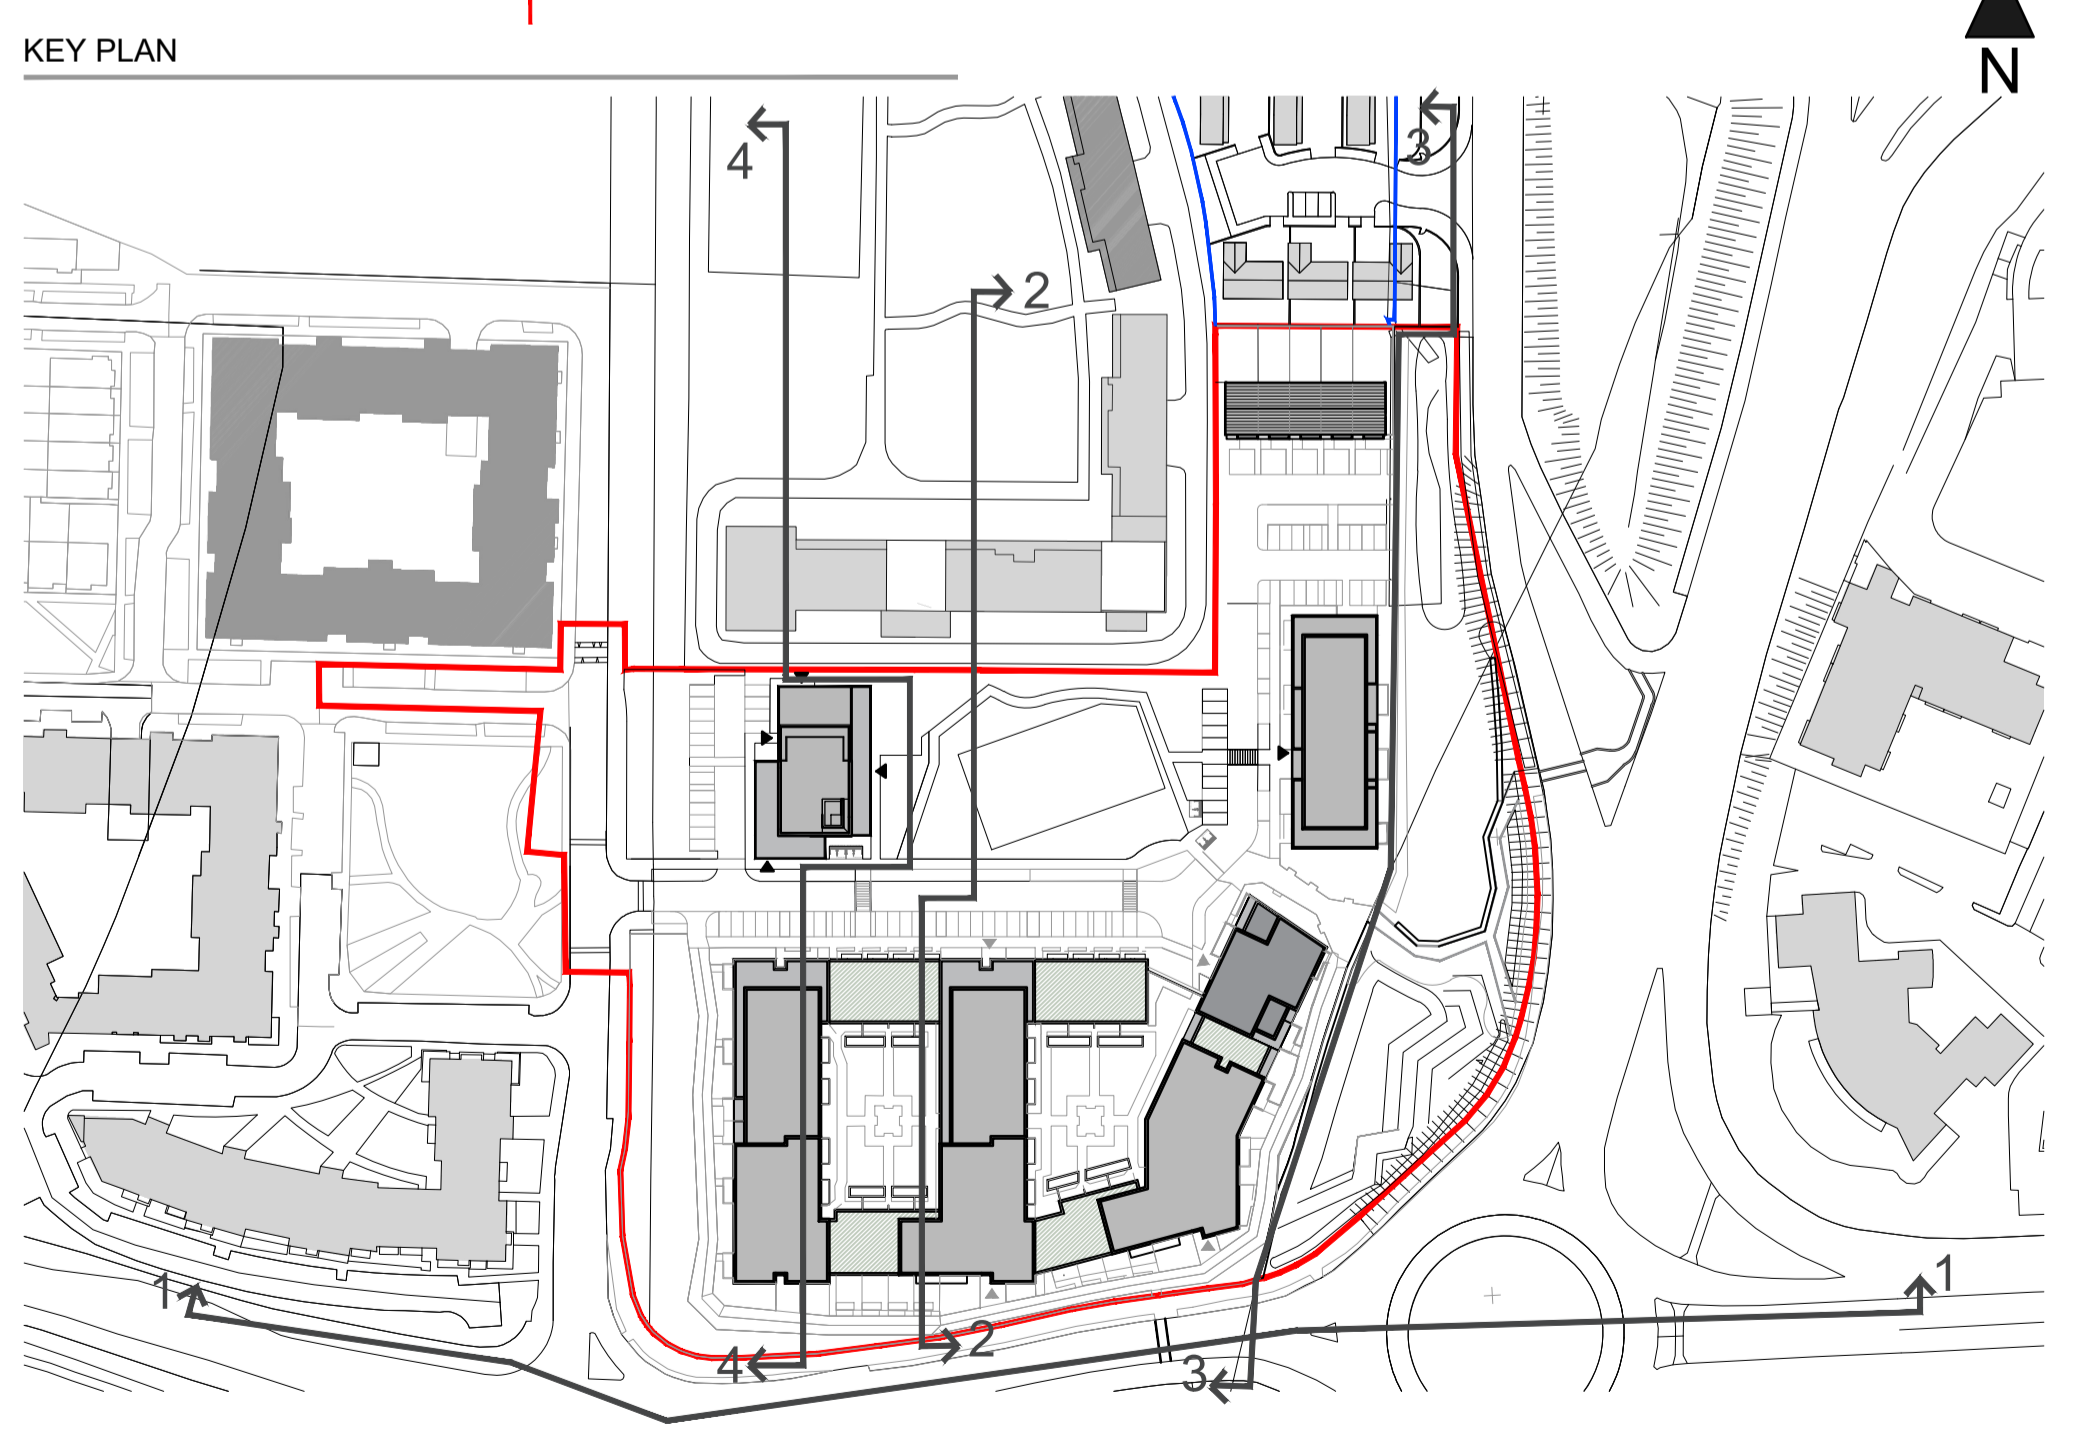

NOTES:
DO NOT SCALE FROM DRAWINGS. WORK TO FIGURED DIMENSIONS ONLY. ARCHITECT TO BE NOTIFIED OF ALL DISCREPANCIES.

PERMITTED

REVISIONS		
DATE	DESCRIPTION	No.

 MR CROSSAN O'ROURKE MANNING ARCHITECTS	PROJECT TITLE: ST EDMUNDS- PHASE 3	DATE: Nov'19	DRAWN BY: MS
	DRAWING TITLE: CONTEXT ELEVATIONS	SCALE: 1:500	REVISION:
	Job No: 18025	DRAWING NO: AP500	
	Albert Place West, Harold's Cross, Dublin 2, Ireland Tel: 01-4788700 Fax: 01-4788711 E-Mail: mcoorm@mcoorm.com		