



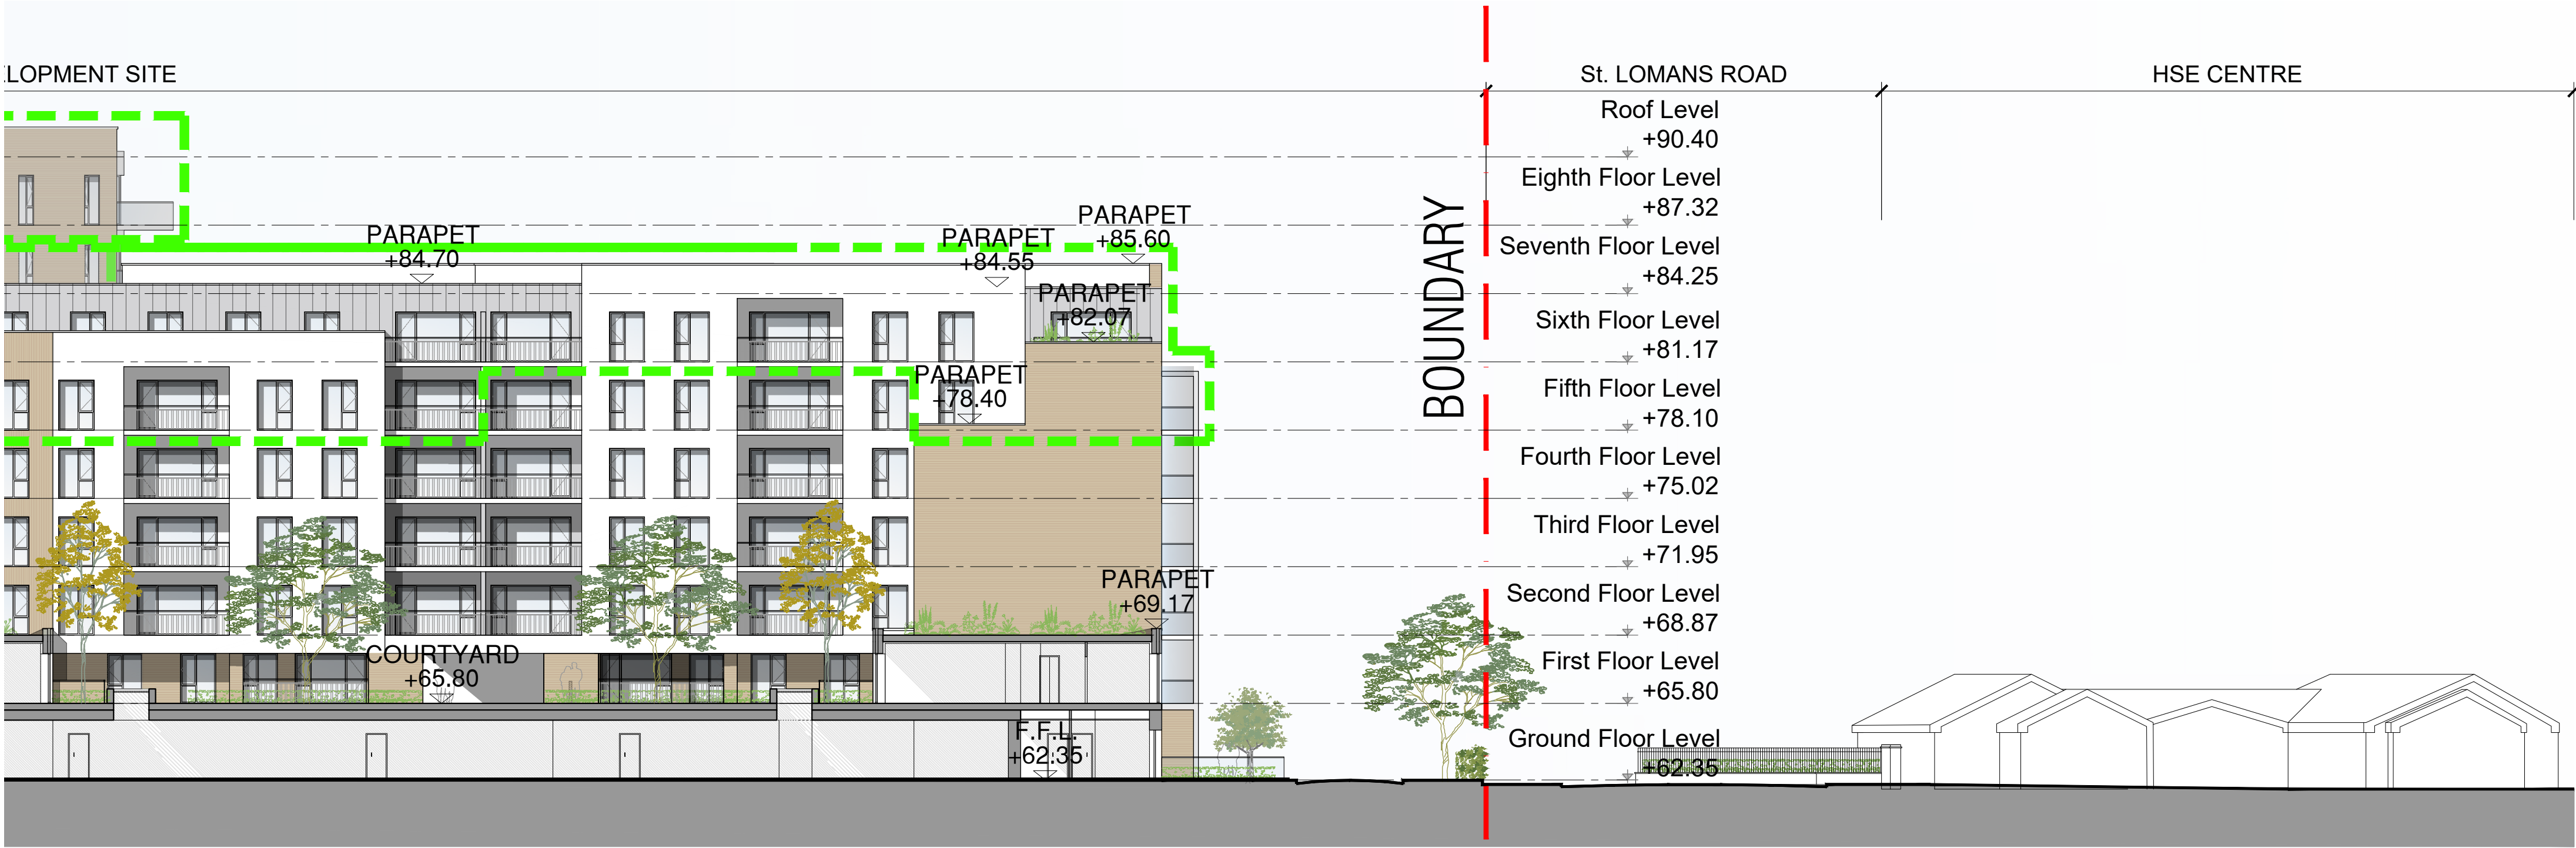

KEY PLAN

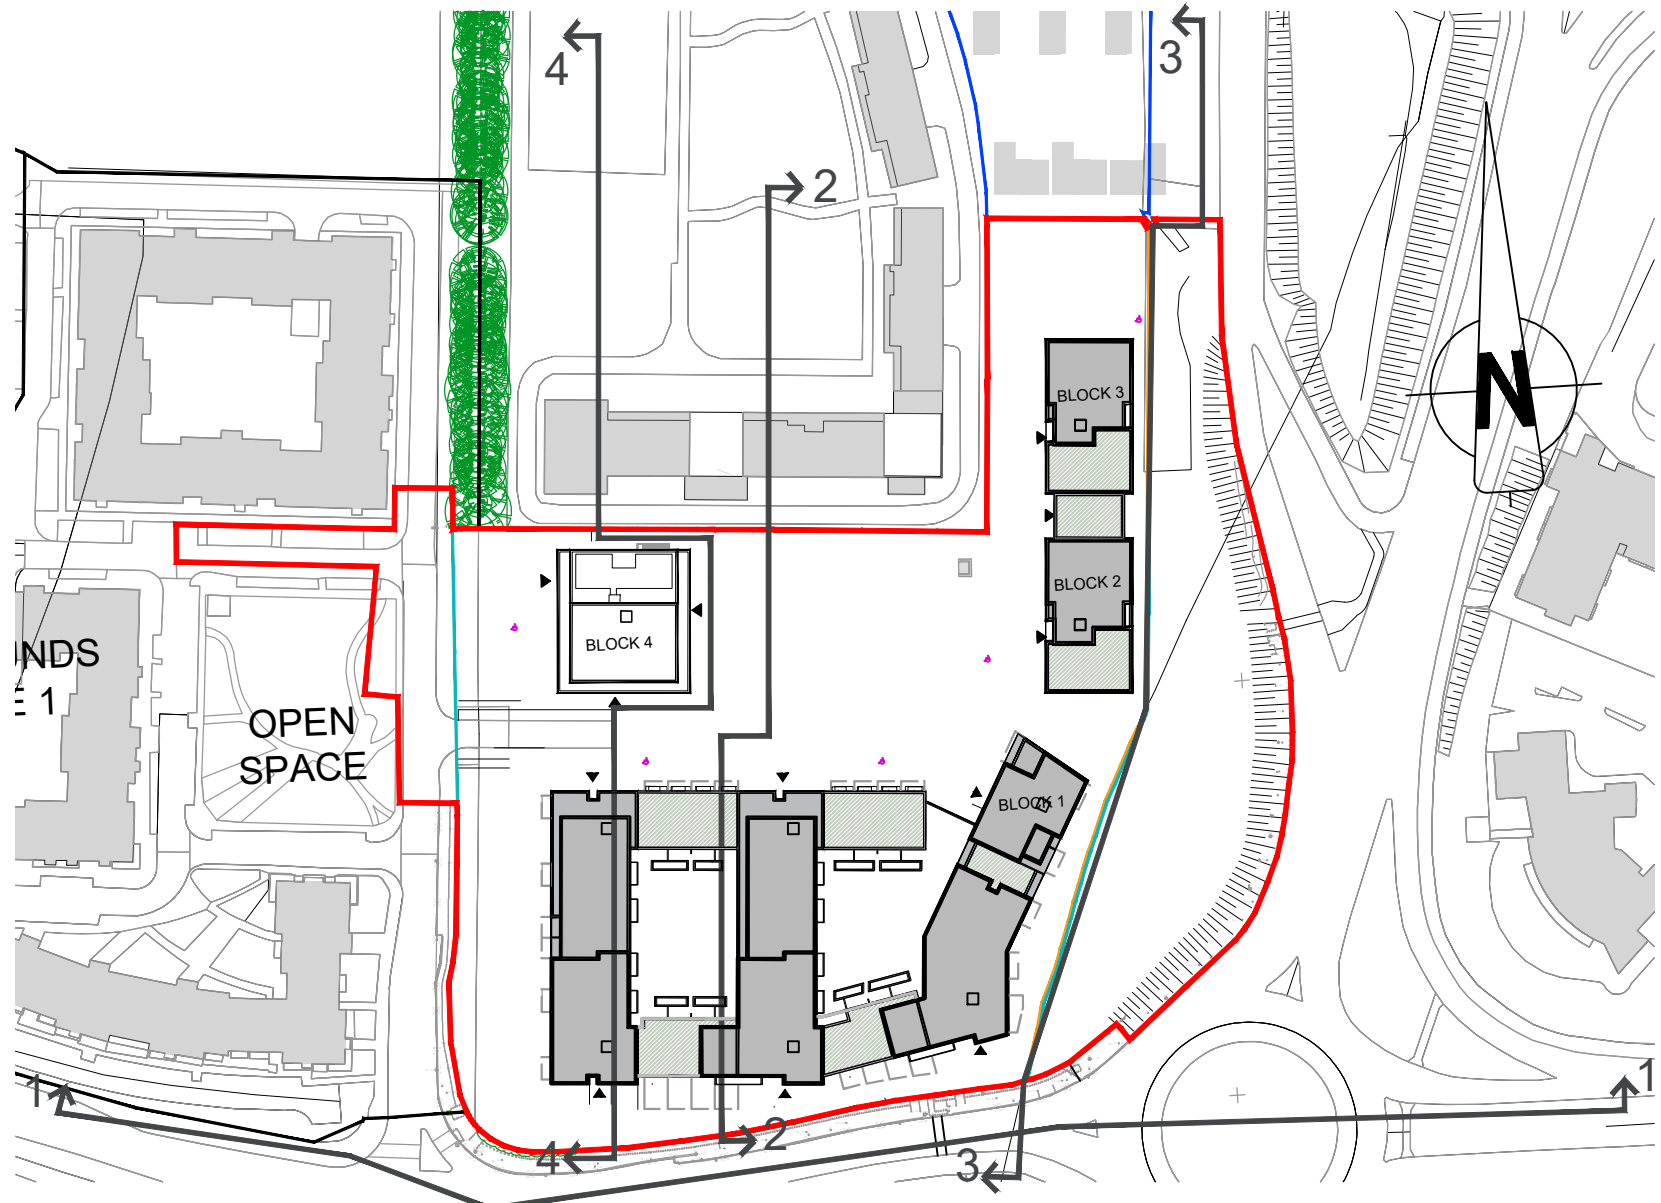

NOTES:

DO NOT SCALE FROM DRAWINGS. WORK TO FIGURED DIMENSIONS ONLY. ARCHITECT TO BE NOTIFIED OF ALL DISCREPANCIES.

LEGEND

EXTENT OF ADDITIONAL/REVISED UNITS IN BLOCK 1

PLANNING APPLICATION

REVISIONS		
DATE	DESCRIPTION	No.

 MCM CROSSAN O'ROURKE MANNING ARCHITECTS	PROJECT TITLE: ST EDMUNDS- PHASE 3		DATE: NOV'21	DRAWN BY: MS-DG
	DRAWING TITLE: CONTEXT ELEVATIONS		SCALE: 1:500/ 1:200	REVISION:
	2 OF 4		SUB NO:	DRAWING NO:
	Albert Place West, Harold's Cross, Dublin 2, Ireland Tel: 01-4788700 Fax: 01-4788711 E-Mail: mcm@mcm-architects.com		18025.1	PL06