



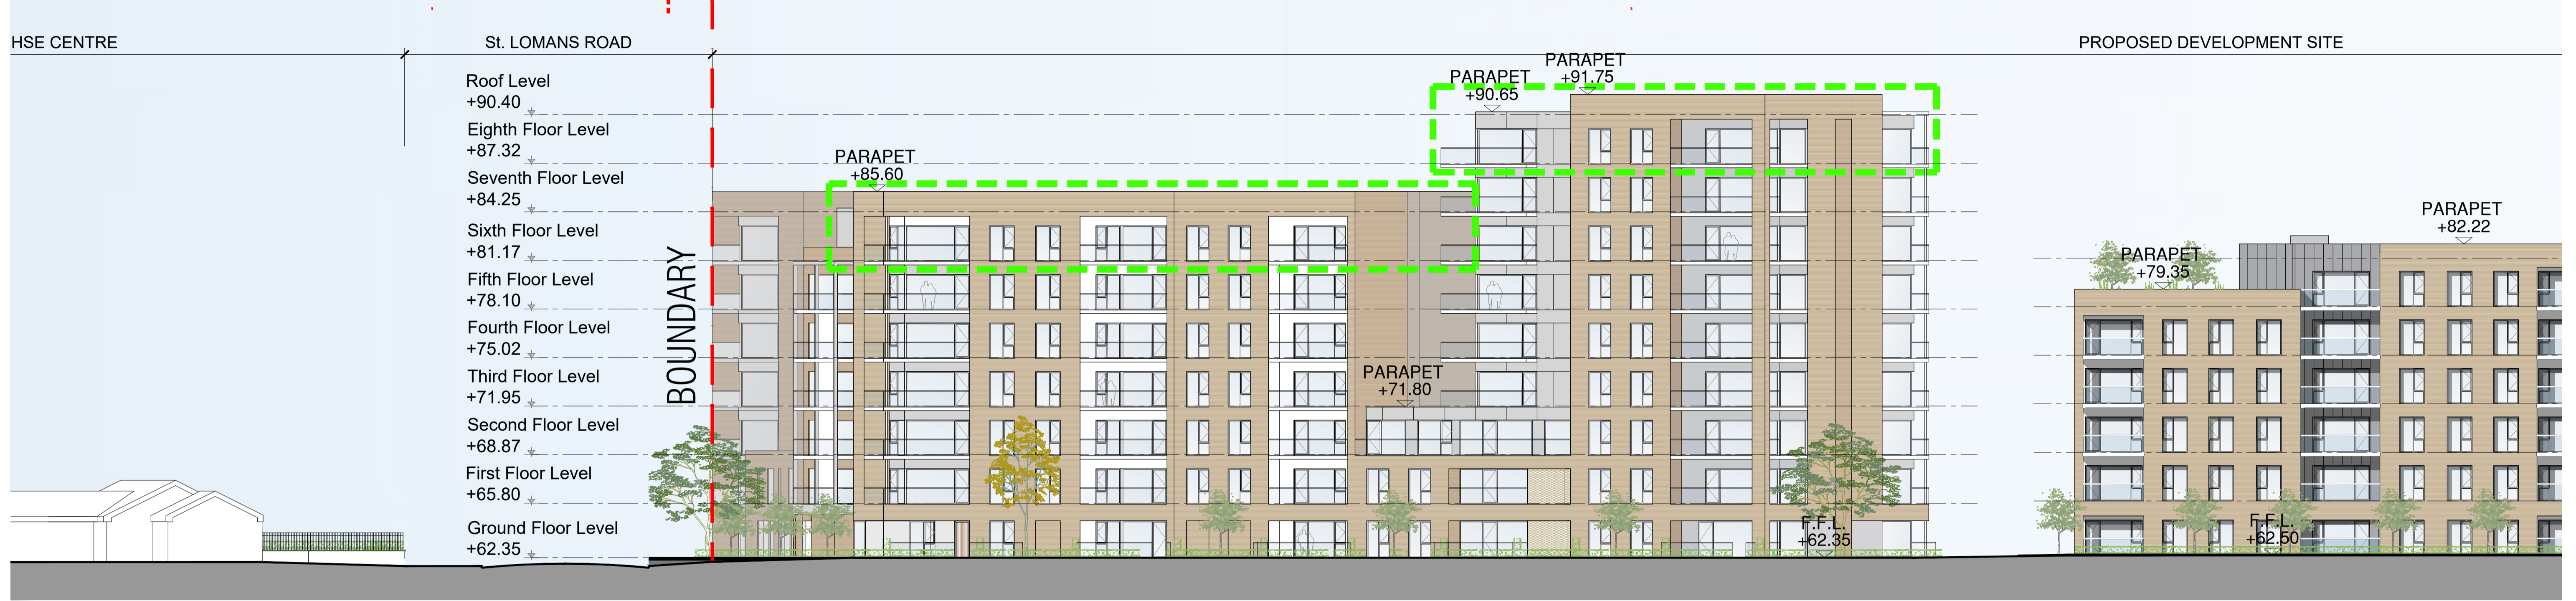

3- ELEVATION ALONG N4 SLIP ROAD
SCALE 1:500

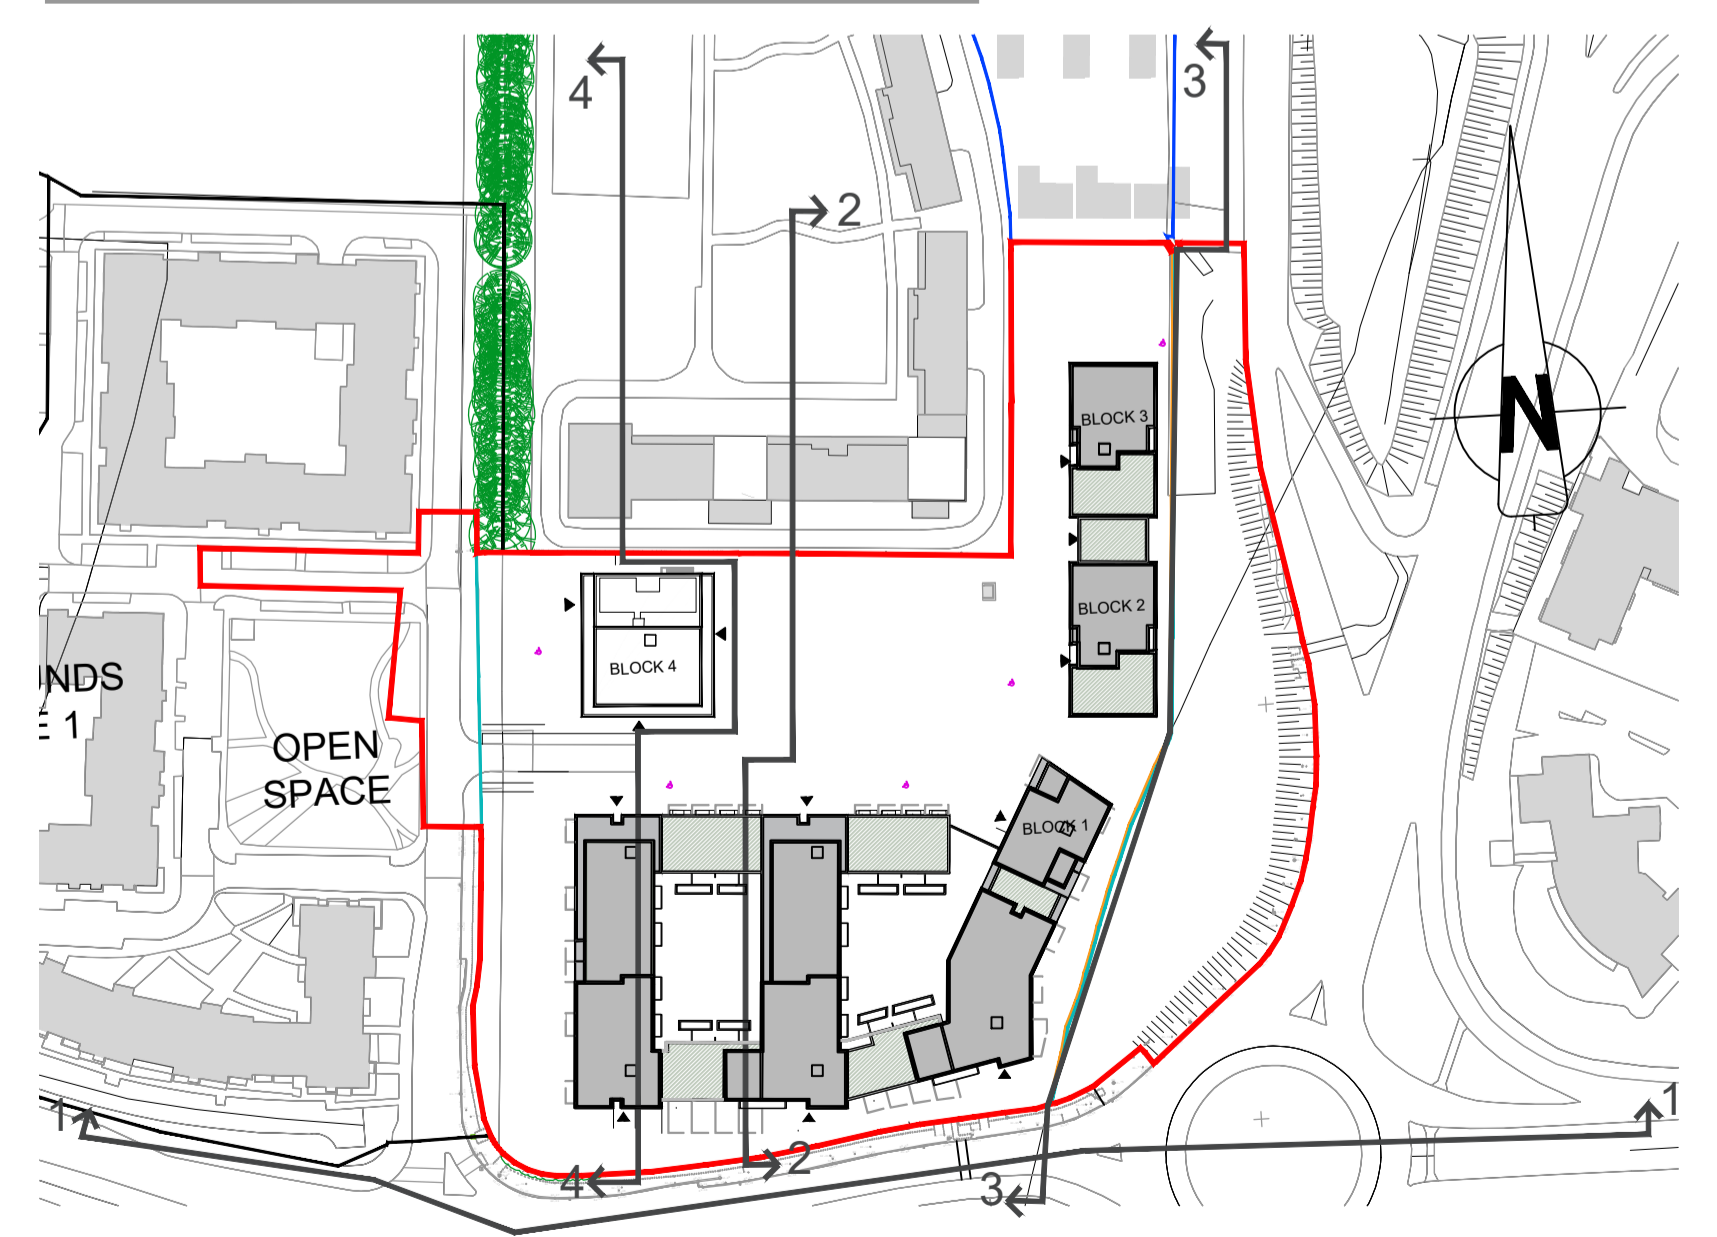

KEY PLAN



NOTES:
DO NOT SCALE FROM DRAWINGS. WORK TO FIGURED DIMENSIONS ONLY. ARCHITECT TO BE NOTIFIED OF ALL DISCREPANCIES.

LEGEND
[Green dashed box symbol] EXTENT OF ADDITIONAL/REVISED UNITS IN BLOCK 1

PLANNING APPLICATION

REVISIONS		
DATE	DESCRIPTION	No.



PROJECT TITLE: ST EDMUNDS- PHASE 3	DATE: NOV'21	DRAWN BY: MS-DG
DRAWING TITLE: CONTEXT ELEVATIONS	SCALE: 1:500/ 1:200	REVISION:
3 OF 4	SUB NO: 18025.1	DRAWING NO: PL07
<small>Albert Place West, Harold's Cross, Dublin 2, Ireland Tel: 01-4788700 Fax: 01-4788711 E-Mail: mcm@mcorm.com</small>		