


SECTION D-D




SECTION E-E



SECTION F-F

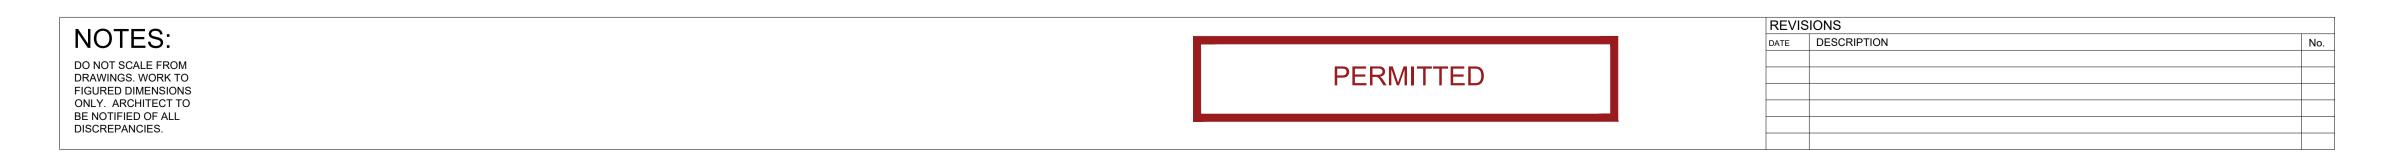

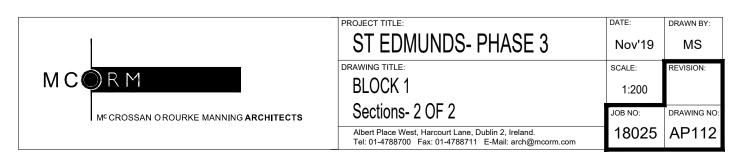

GENERAL NOTES

THIS DRAWING TO BE READ IN CONJUNCTION WITH ARCHITECT'S DRAWINGS, AND CONSULTANT ENGINEER'S DRAWINGS AND SPECIFICATIONS. REFER TO ARCHITECT'S SITE PLAN PL02 FOR NORTH ORIENTATION.

THE LEVELS ARE TAKEN FROM GROUND FLOOR AT LEVEL +0.00

NOTES ON FINISHES:

TO BE FINISHED WITH SINGLE PLY MEMBRANE/ FELT OR SIMILAR FLAT ROOFING WITH SELECT GREEN ROOF ROOF:

WALLS: TO BE FINISHED IN SELECTED BRICKWORK, RENDER, NATURAL STONE AND METAL CLADDING , AS INDICATED

ALL WINDOWS AND DOORS, FRAMES AND LEAVES, TO BE JOINERY: ALUMINUM POWDER-COATED OR uPVC, TO APPROVED COLOUR.

RAINWATER GOODS: TO BE uPVC / ALUMINIUM TO SPECIFICATION.

BALCONIES: BALUSTRADES TO BE MILD STEEL GALVANISED AND PAINTED

TO SELECTED COLOUR WITH SIMILAR HANDRAILS OR STAINLESS STEEL

KEY PLAN

