


LEGEND :

- SITE BOUNDARY OF PLANNING APPLICATION
- ADJACENT LANDS IN APPLICANT'S OWNERSHIP

GENERAL NOTES

THIS DRAWING TO BE READ IN CONJUNCTION WITH ARCHITECT'S DRAWINGS, CONSULTANT ENGINEER'S DRAWINGS AND SPECIFICATIONS, AND LANDSCAPE ARCHITECT'S DRAWINGS AND SPECIFICATIONS & ARBORIST REPORT

LEVELS ARE ALL GIVEN IN RELATION TO LANDSURVEYOR'S BENCHMARK BASED ON MALIN HEAD DATUM LEVEL.

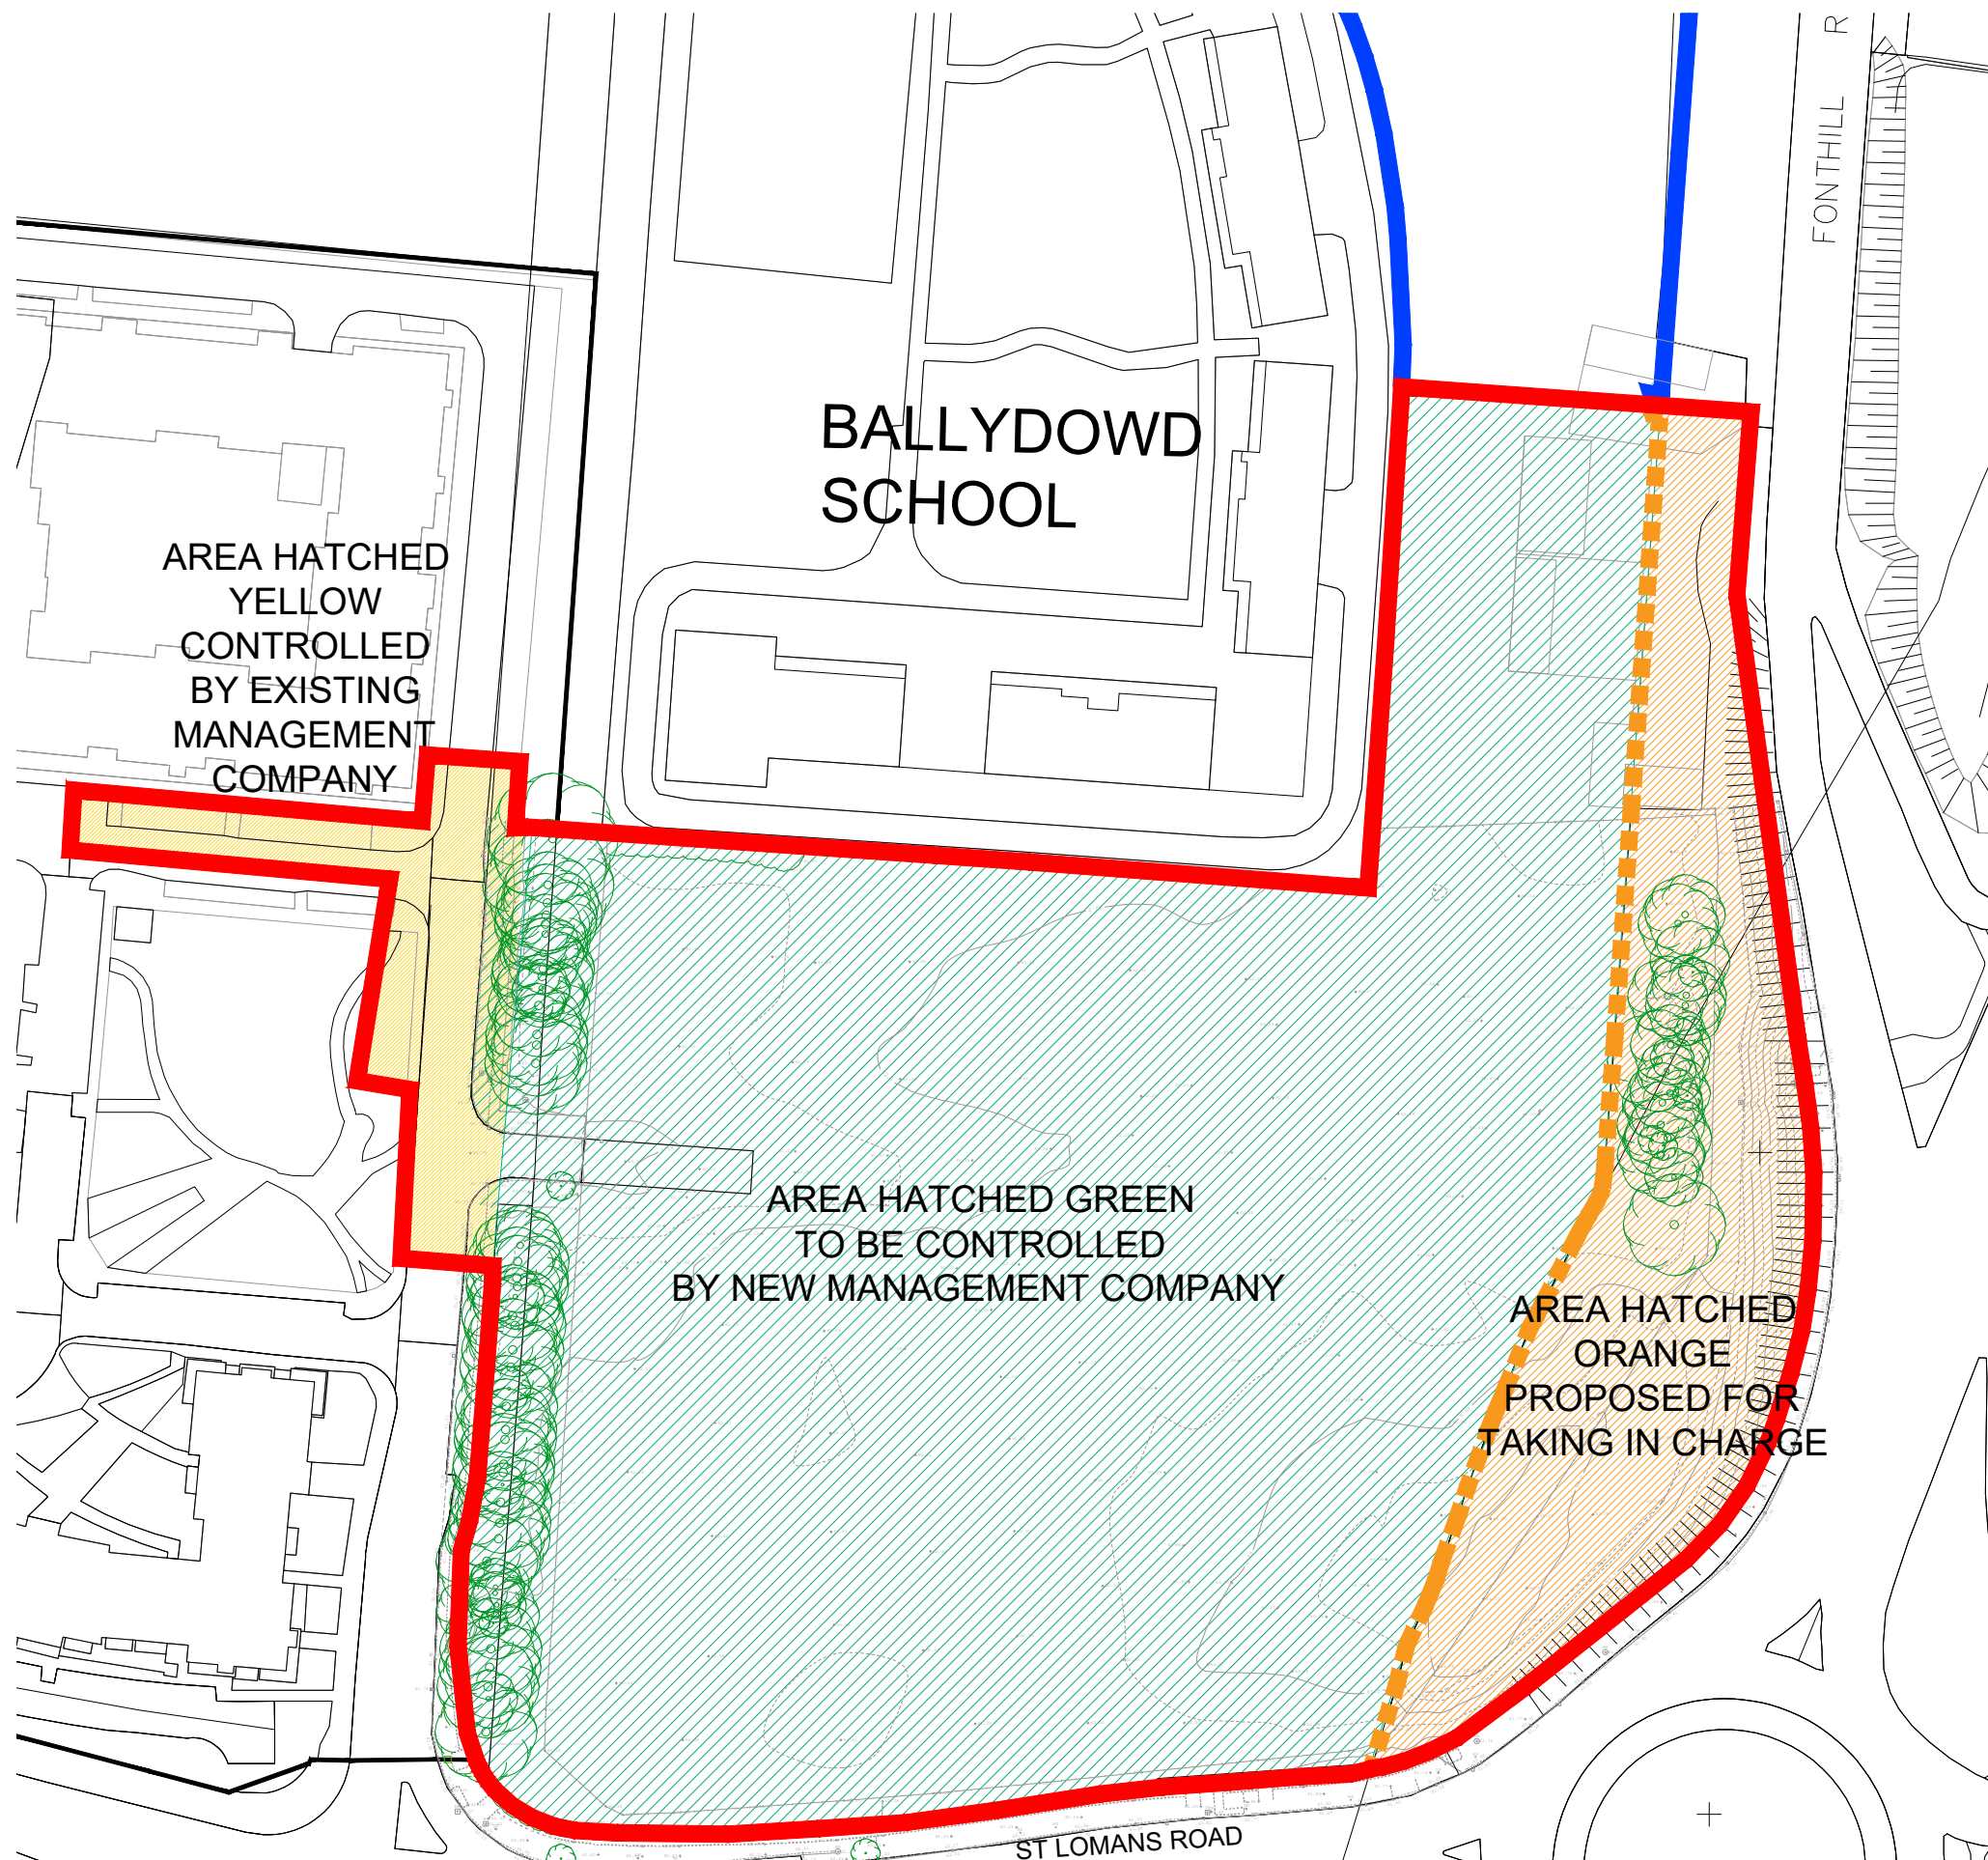

AREA HATCHED
YELLOW
CONTROLLED
BY EXISTING
MANAGEMENT
COMPANY

BALLYDOWD
SCHOOL

AREA HATCHED GREEN
TO BE CONTROLLED
BY NEW MANAGEMENT COMPANY

AREA HATCHED
ORANGE
PROPOSED FOR
TAKING IN CHARGE

ST LOMANS ROAD

FONTHILL R

NOTES:

DO NOT SCALE FROM DRAWINGS. WORK TO FIGURED DIMENSIONS ONLY. ARCHITECT TO BE NOTIFIED OF ALL DISCREPANCIES.

PERMITTED

REVISIONS		
DATE	DESCRIPTION	No.



PROJECT TITLE: ST. EDMUNDS- PHASE 3	DATE: Nov'19	DRAWN BY: MS
DRAWING TITLE: TAKING IN CHARGE	SCALE: 1:1000@A3	REVISION:
Albert Place West, Harcourt Lane, Dublin 2, Ireland. Tel: 01-4788700 Fax: 01-4788711 E-Mail: arch@mccorm.com	JOB NO. 18025	DRAWING NO. AP04