

LEGEND :


- SITE BOUNDARY OF PLANNING APPLICATION
- ADJACENT LANDS IN APPLICANT'S OWNERSHIP

GENERAL NOTES

THIS DRAWING TO BE READ IN CONJUNCTION WITH ARCHITECT'S DRAWINGS, CONSULTANT ENGINEER'S DRAWINGS AND SPECIFICATIONS, AND LANDSCAPE ARCHITECT'S DRAWINGS AND SPECIFICATIONS & ARBORIST REPORT

LEVELS ARE ALL GIVEN IN RELATION TO LANDSURVEYOR'S BENCHMARK BASED ON MALIN HEAD DATUM LEVEL.

Reproduced under Licence No. CYAL50171770
 Copyright Ordnance Survey Ireland.
 O.S. Map Ref.: 3195-23 3261-04 3261-03
 3195-D

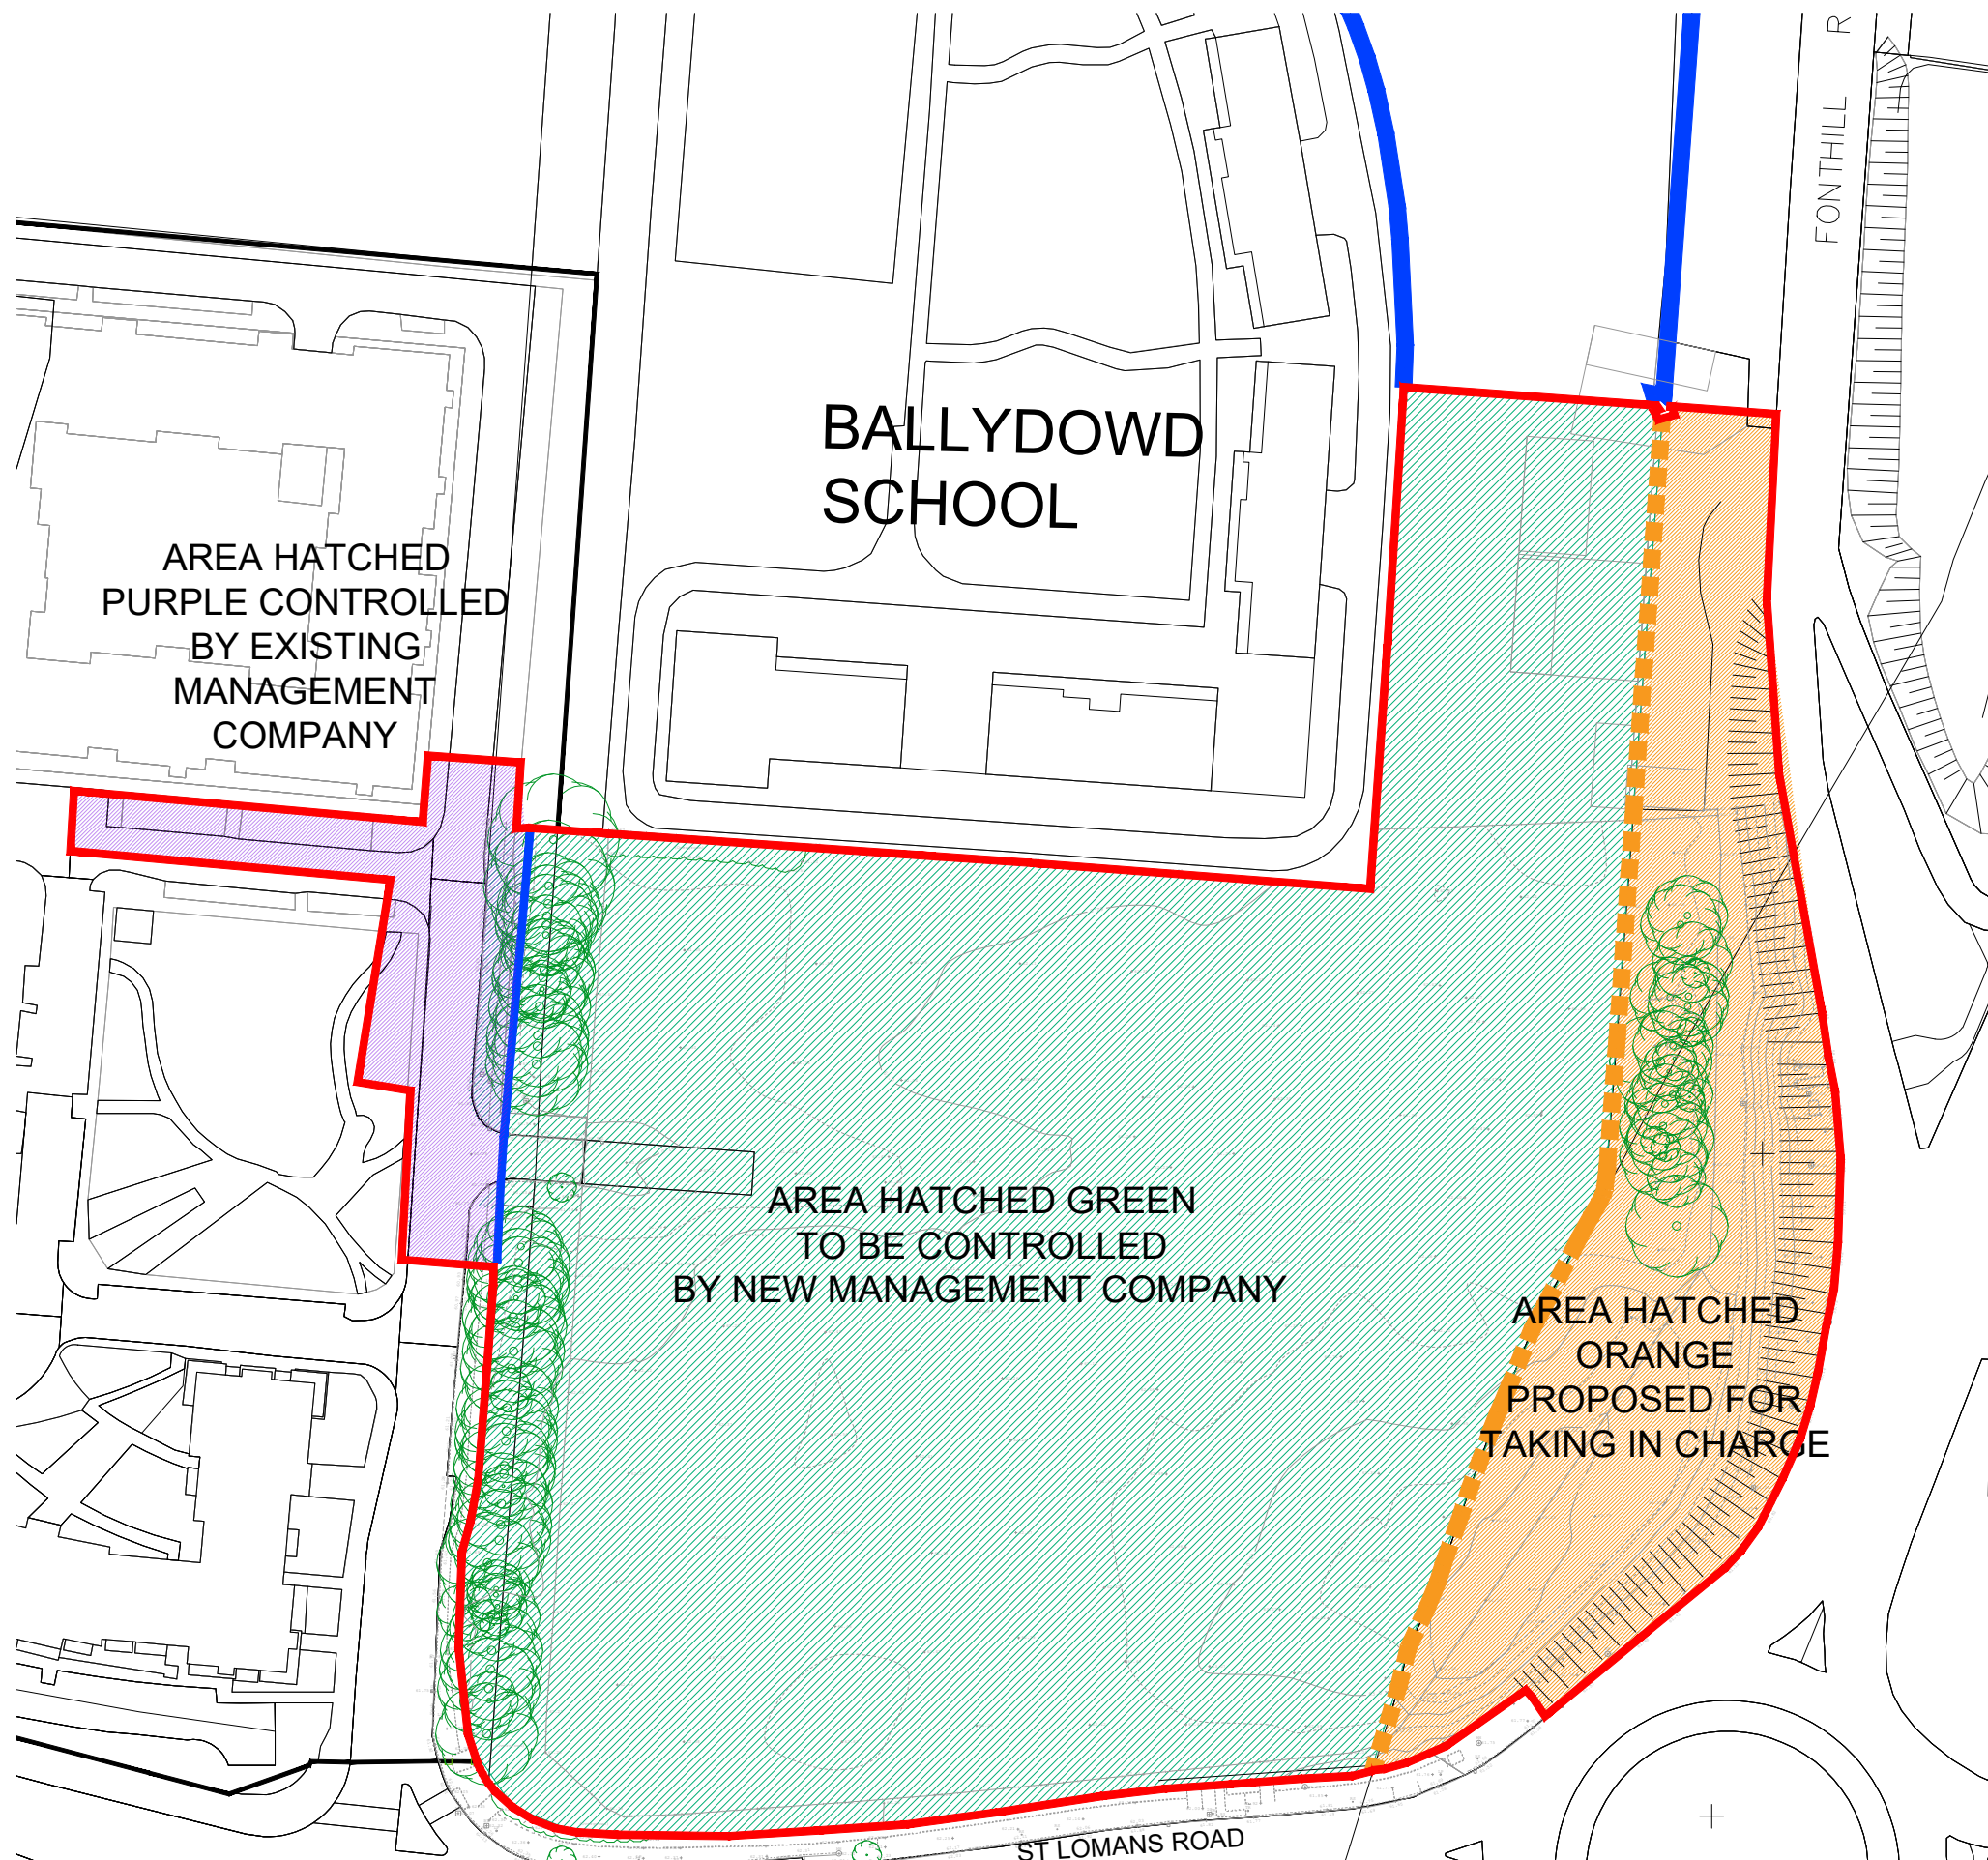

NOTES:

DO NOT SCALE FROM DRAWINGS. WORK TO FIGURED DIMENSIONS ONLY. ARCHITECT TO BE NOTIFIED OF ALL DISCREPANCIES.

PLANNING APPLICATION

REVISIONS		
DATE	DESCRIPTION	No.

M^CROSSAN O'ROURKE MANNING ARCHITECTS

PROJECT TITLE:	DATE:	DRAWN BY:
ST. EDMUNDS- PHASE 3 AMENDMENTS	NOV'19	MS
DRAWING TITLE:	SCALE:	REVISION:
TAKING IN CHARGE	1:1000@A3	
	JOB NO.:	DRAWING NO.:
	18025.1	PL04

Albert Place West, Harcourt Lane, Dublin 2, Ireland.
 Tel: 01-4788700 Fax: 01-4788711 E-Mail: arch@mccorm.com