



VIEW 1
OVERLOOKING THE PUBLIC OPEN SPACE




VIEW 2
VIEW FROM THE N4 SLIPWAY



VIEW 3
VIEW OF COMMUNAL OPEN SPACE (COURTYARD) IN BLOCK 1



VIEW 4
VIEW OF BLOCK 1 AT ENTRANCE FROM ST. LOMANS ROAD

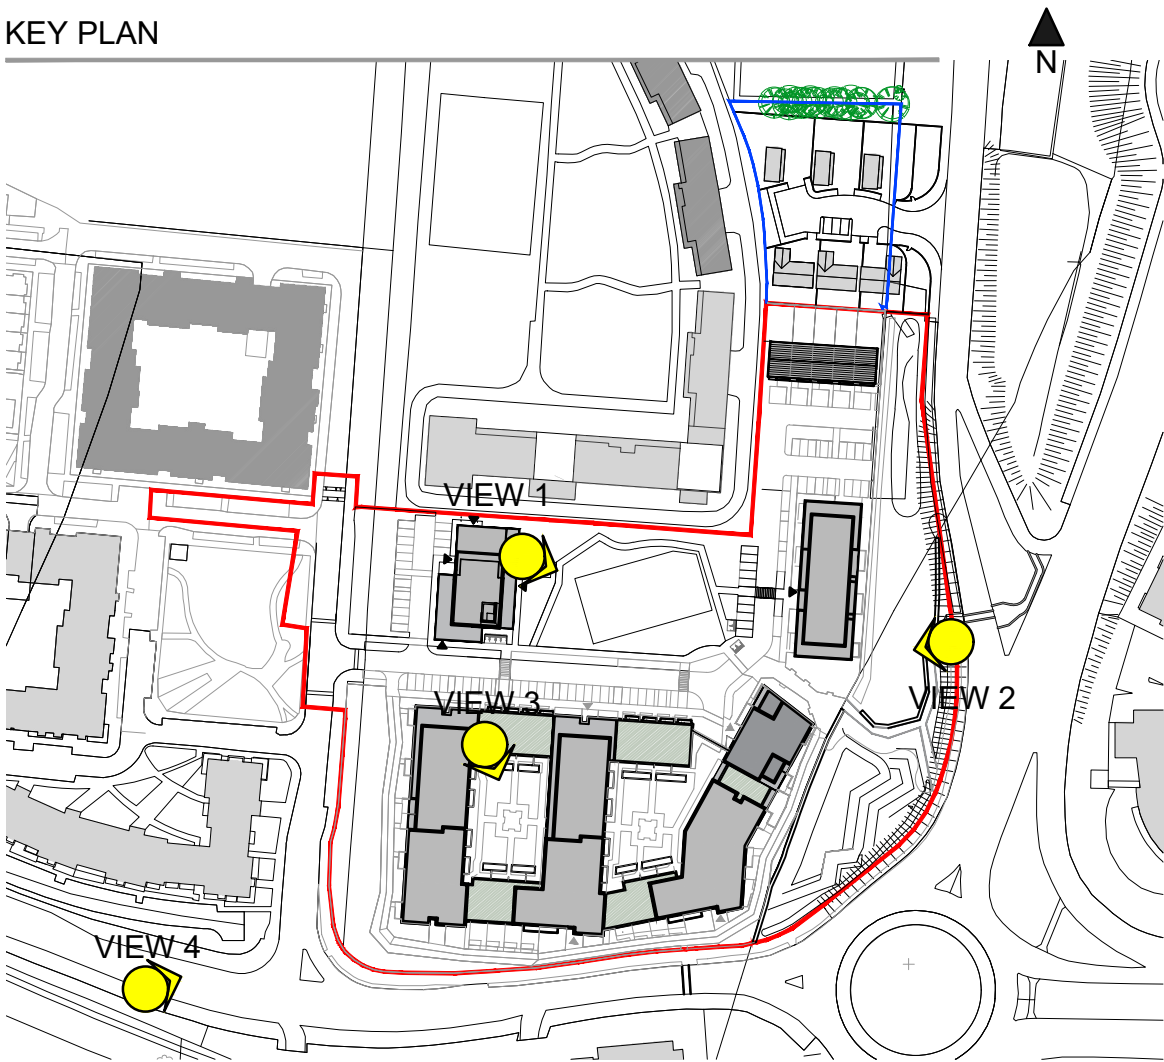


NOTES:

DO NOT SCALE FROM
DRAWINGS. WORK TO
FIGURED DIMENSIONS
ONLY. ARCHITECT TO
BE NOTIFIED OF ALL
DISCREPANCIES.

PERMITTED

REVISIONS		
DATE	DESCRIPTION	No.

 M ^C CROSSAN O'ROURKE MANNING ARCHITECTS	PROJECT TITLE: ST EDMUNDS- PHASE 3	DATE: Nov'19	DRAWN BY: MS
	DRAWING TITLE: CGIS	SCALE: NTS	REVISION:
	Albert Place West, Harcourt Lane, Dublin 2, Ireland Tel: 01-4788700 Fax: 01-4788711 E-Mail: mcorm@mccorm.com	JOB NO: 18025	DRAWING NO: AP700