


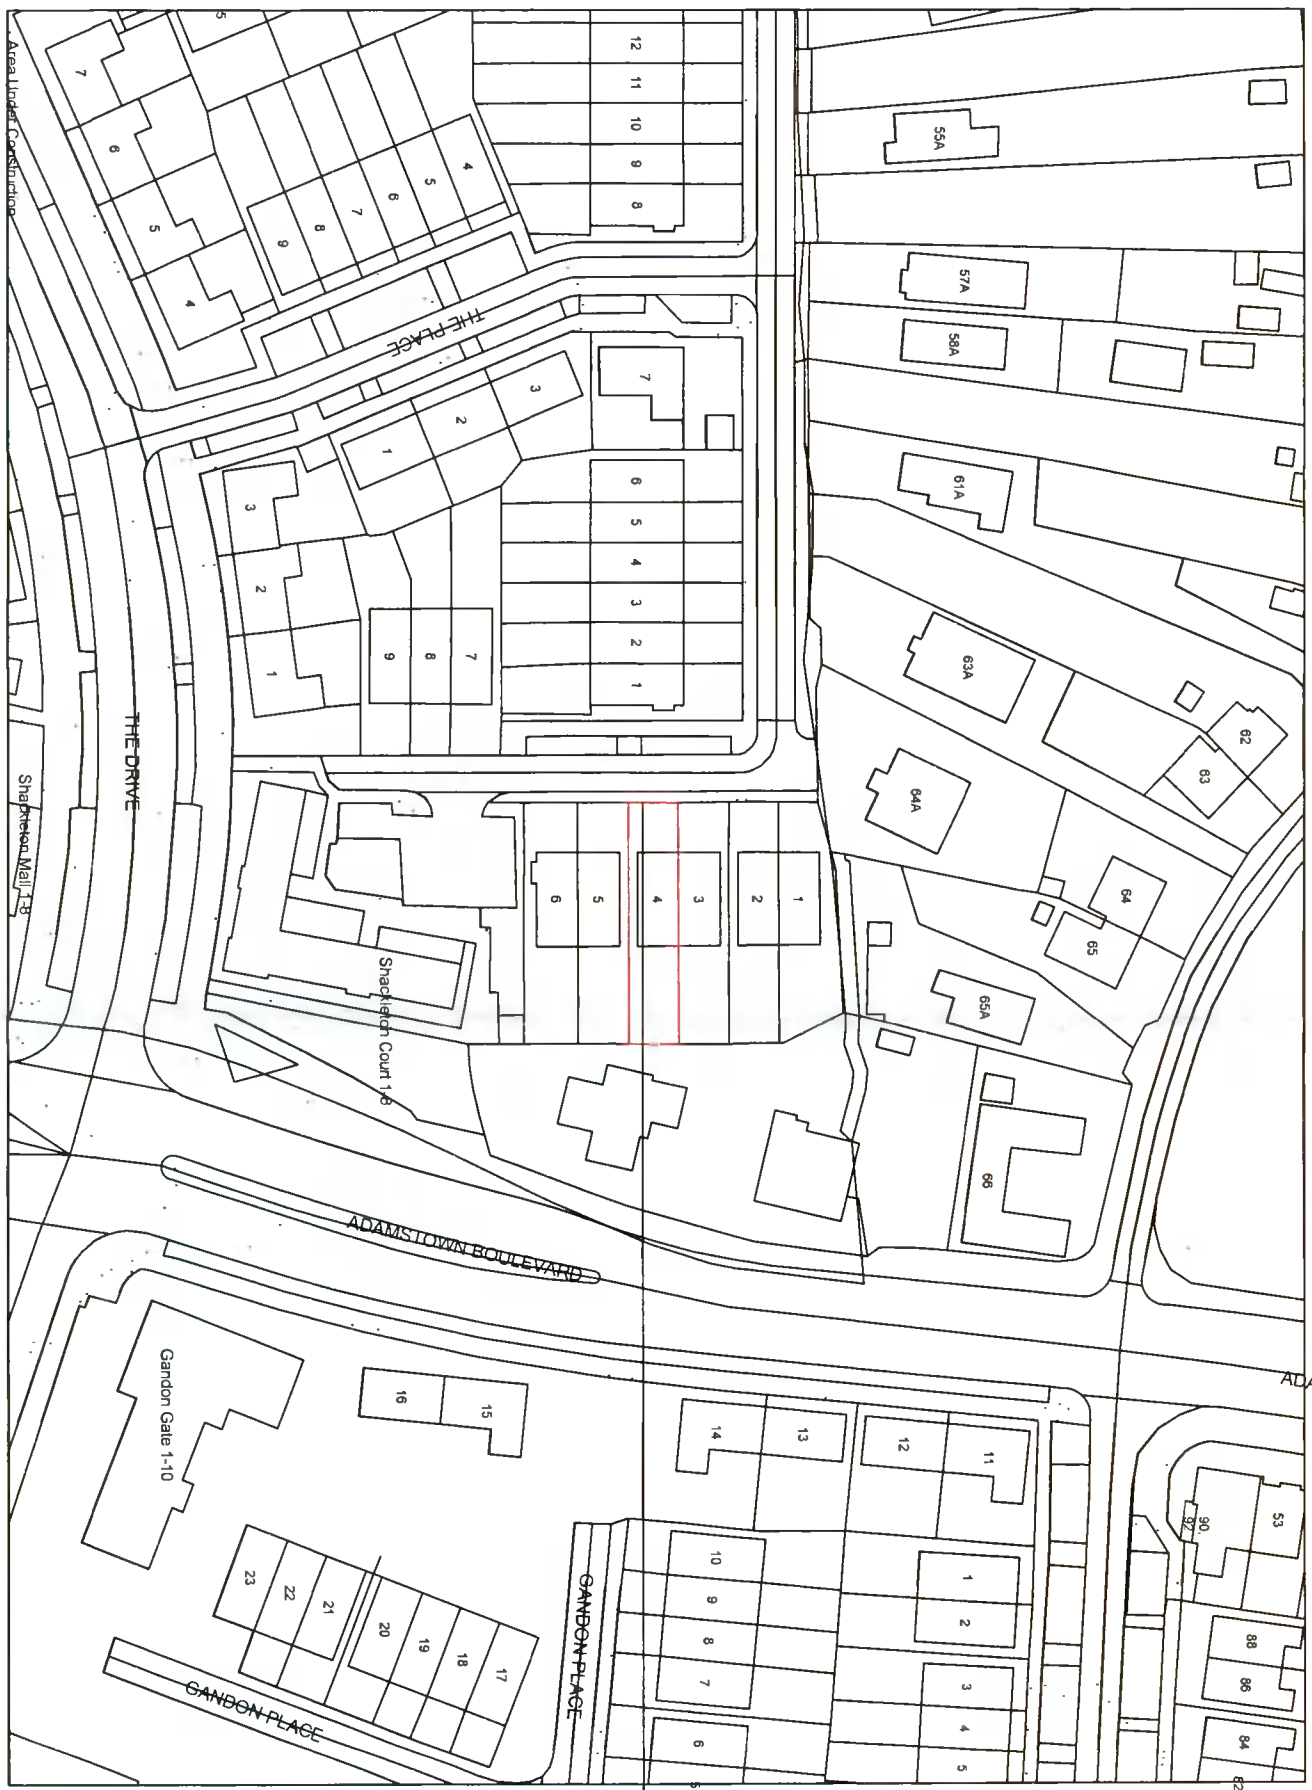

PLANNING ISSUE ONLY

SITE OUTLINED RED
OS SHEET No: 3260-08
OS! RECEIPT ATTACHED



SITE NOTICE

ALL FULF SENER & SURFACE WATER PRESS TO BE LAD TO 1500 FALLS ONLY LINES OF PROPOSED DRAINS TO BE DETERMINED ON SITE DURING CONSTRUCTION.
ALL MAINTENANCE ROOMS TO HAVE WINDOWS WITH OPERABLE PANES TO BE PROVIDED AND NOT TO BE MORE THAN 1100mm FROM FINISHED FLOOR LEVEL.
ALL MEASUREMENTS AND CONSTRUCTION DETAILS TO BE CHECKED BY THE BUILDING CONTRACTOR PRIOR TO THE COMMENCEMENT OF ANY WORKS. THE DEVELOPER MUST ENSURE THAT ALL METHODS OF MEASUREMENT AND CONSTRUCTION ARE IN ACCORDANCE WITH THE LOCAL AUTHORITY AND THE 1987 BUILDING REGULATIONS IN FORCE.
THIS DRAWING TO BE USED ONLY FOR THE PURPOSES OF OBTAINING PLANNING PERMISSION. ALL STRUCTURAL DETAILS TO BE CHECKED ON SITE AND ALL DETAILS TO LATER ENGINEERS SPECIFICATION.

NOTES:-
1) PLANNING ISSUE DRAWING ONLY/COMPONENT RESERVED.
2) THE CONTRACTOR IS RESPONSIBLE FOR CHECKING ALL LEVELS AND DIMENSIONS ON SITE AND SHALL REFER ALL DISCREPANCIES TO THE DESIGNER.
3) WHERE APPROPRIATE FOR DETAILS OF R.C. STRUCTURE DETAILS AND DIMENSIONS SHALL BE CHECKED WITH MANUFACTURER OF STRUCTURE/FINISHES AND SERVICES.
4) THE CONTRACTOR SHALL BE RESPONSIBLE FOR THE CO-ORDINATION OF ALL SERVICES WITH REGULATIONS WITHIN THEIR OWN TRADE.

Derek Whyte
Great Connell, Newbridge, Co. Kildare.
086 6001194
Gat Tech Eng Bng Mtl, Mc-Spaul Planning
Tel: 095 446403 Mob: 096 6001194
Email: info@mcspaulplanning.ie

Mark & Claire Jones
Planning Permission
Box 106

Development at
4 Shackleton Walk,
Lucan, K78 H524.
SITE LOCATION MAP

DATE Dec 2021 **SCALE** 1:1000. **DATE** M/J/PLN-001