




NOTE
DRAWINGS FOR PLANNING PURPOSES ONLY
AND NOT FOR CONSTRUCTION.

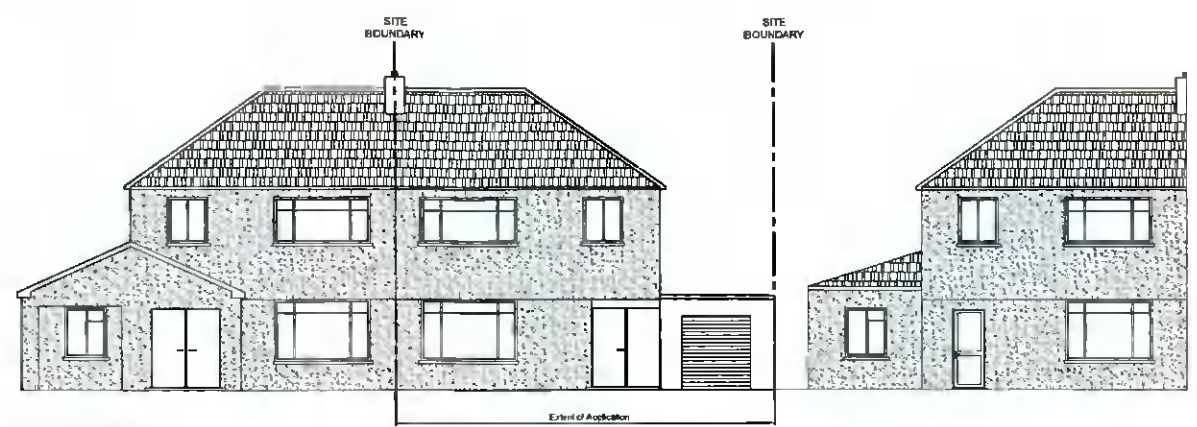


EXISTING FRONT
CONTIGUOUS ELEVATION
SCALE 1:50 @ A1

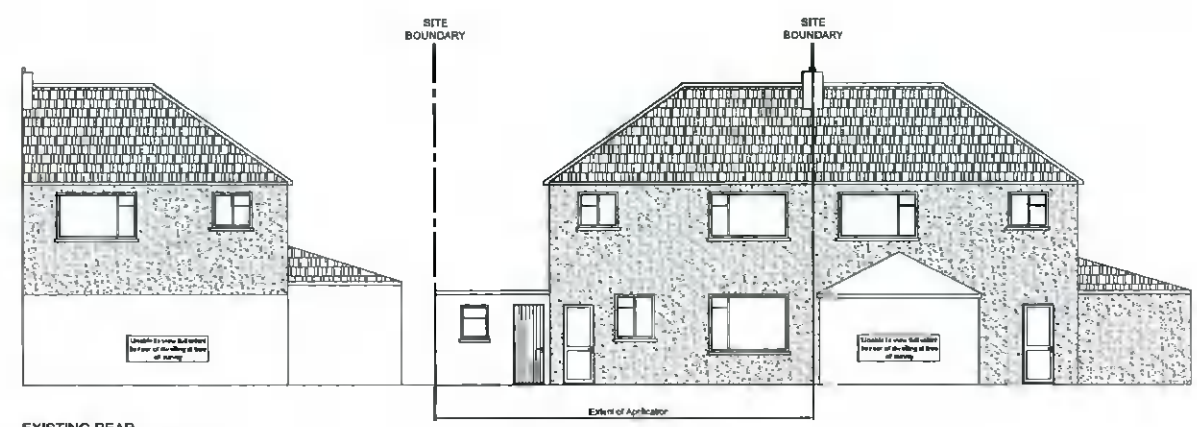


EXISTING REAR
CONTIGUOUS ELEVATION
SCALE 1:50 @ A1

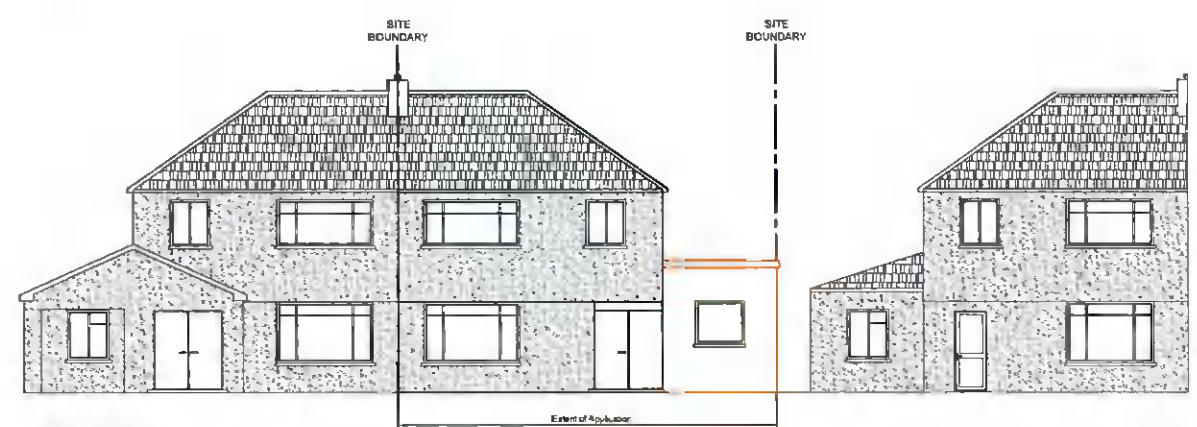

EXISTING FRONT
CONTIGUOUS ELEVATION
SCALE 1:50 @ A1

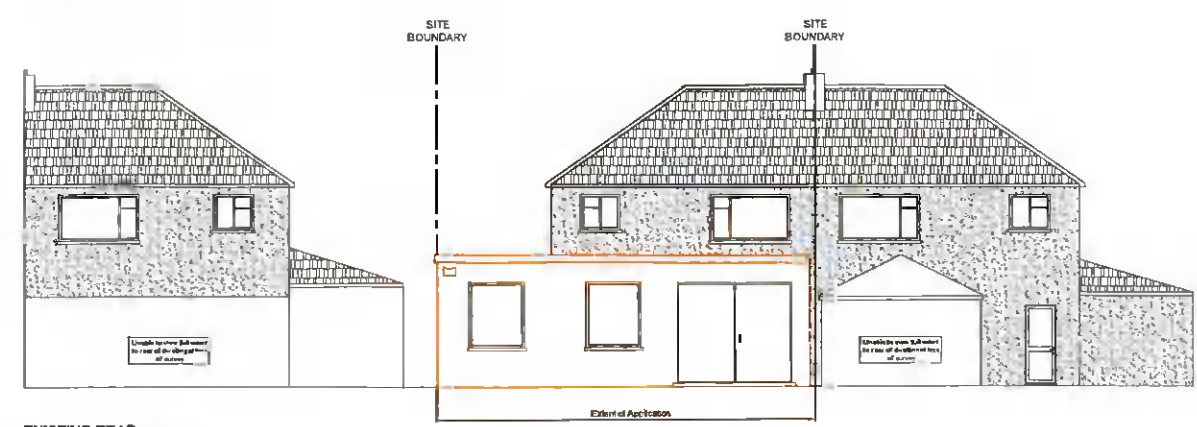

EXISTING REAR
CONTIGUOUS ELEVATION
SCALE 1:50 @ A1

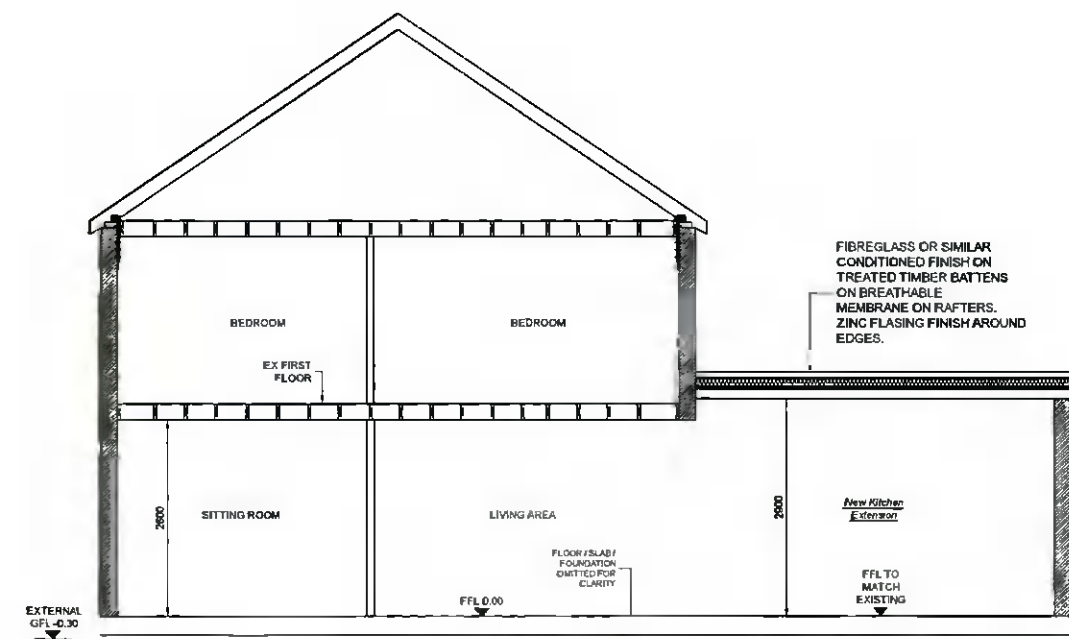

PROPOSED SECTION A-A
SCALE
1:100 @ A3

STATUS	FURTHER-INFORMATION		
DRAWN BY	Stephen Relly		
Address:	16 Bycamore Drive, Archerstown Wood, Ashbourne, Co. Meath		
Ph:	086-3182635	Email:	strelly@gmail.com
CLIENT	Claire Clifford & Cormac O' Maille		
PROJECT	Proposed Rear and Side Extension 19 Muckcross Grove, Perystown, Dublin 12		
TITLE	Contiguous Elevations & Section A-A		
DATE	SCALE	DRG. NO	REVISIO
July 2021	As Shown	03	0.1