


new precast coping stones with dpc under.
 new flat roof structure with parslon torch-on
 felt on base felt on 18mm treated plywood
 decking on furring pieces on 215x38 roof
 joists & 400 centres with 150 rigid insulation
 between joists with 100x75 wallplate on dpc
 strapped to new structure with plasterboard
 & skin ceiling finish.

new 215 concrete block structure with
 smooth concrete render finish externally
 with 85 insulated plasterboard & skim
 finish internally.

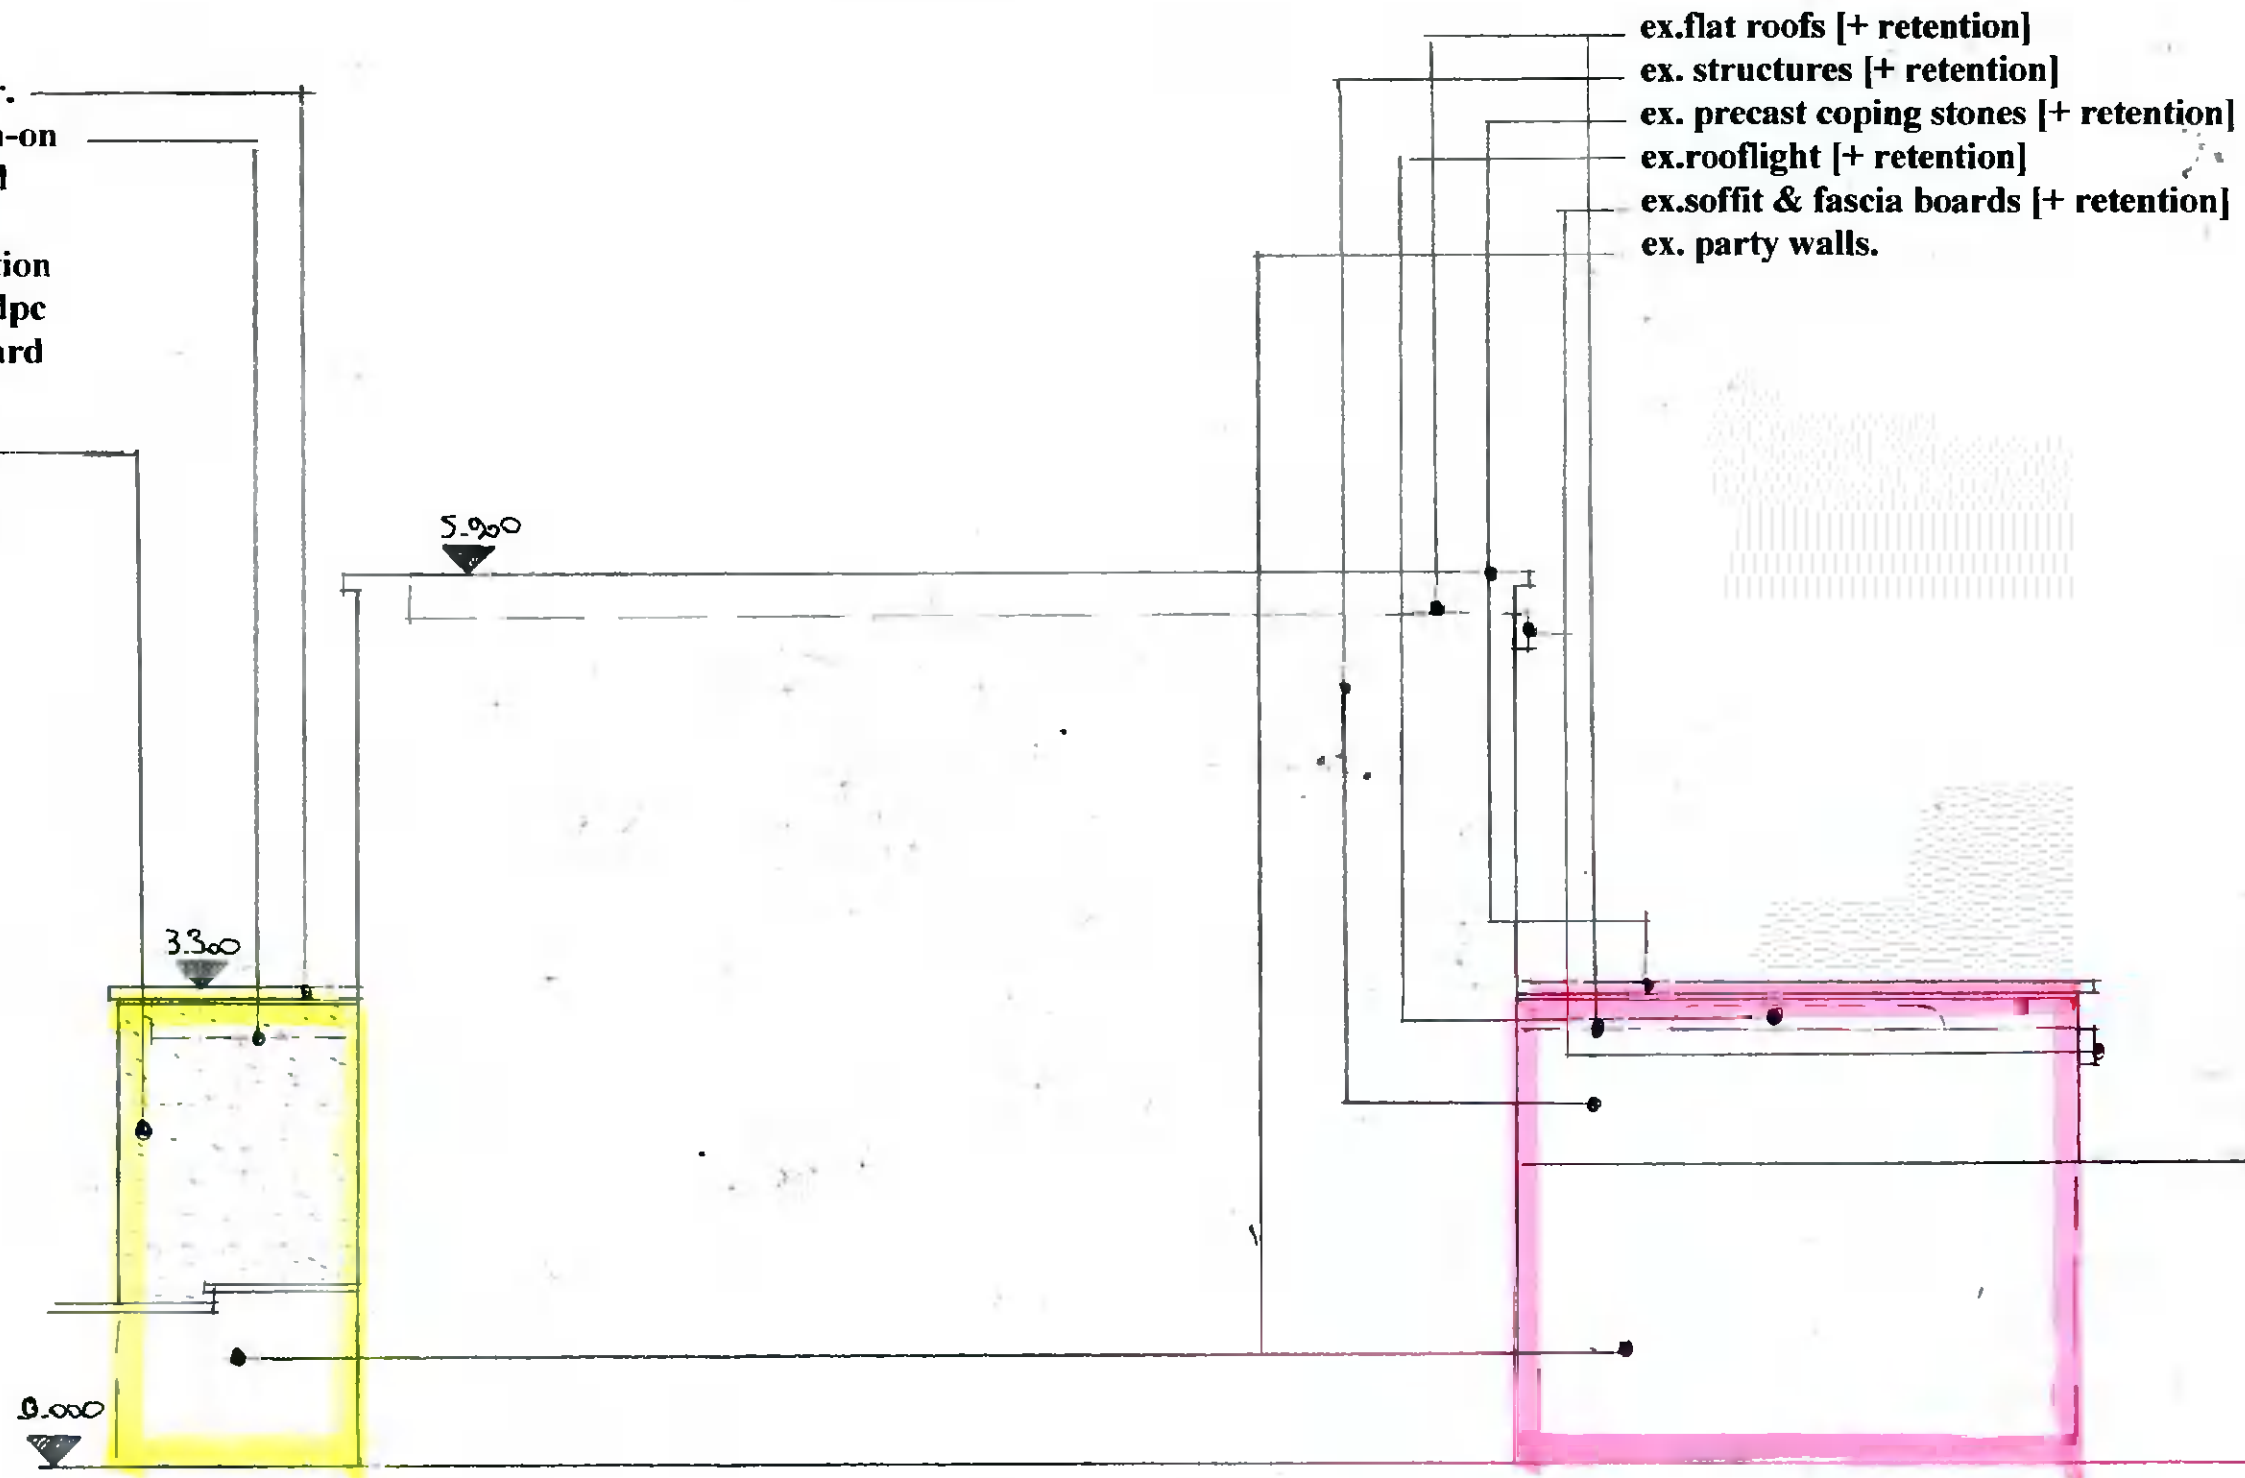

ex.flat roofs [+ retention]
 ex. structures [+ retention]
 ex. precast coping stones [+ retention]
 ex.rooflight [+ retention]
 ex.soffit & fascia boards [+ retention]
 ex. party walls.

Proposed Side Elevation [from no.2]
Retention Side Elevation [from no.2] scale 1:50.

[Additional Information]

Proposed

Retention

Drawing No. 10.09.2021 . A

DESMOND J. HALPIN & ASSOCIATES
 PLANNING & BUILDING DESIGN CONSULTANTS
 15 Carriglea Drive, Phone NO: 014523710.
 Firhouse, Mobile No: 0879734595.
 Dublin 24, Registered Company No.111360
 E-Mail DesHALPIN15@GMail.com