


Planning Pack Map

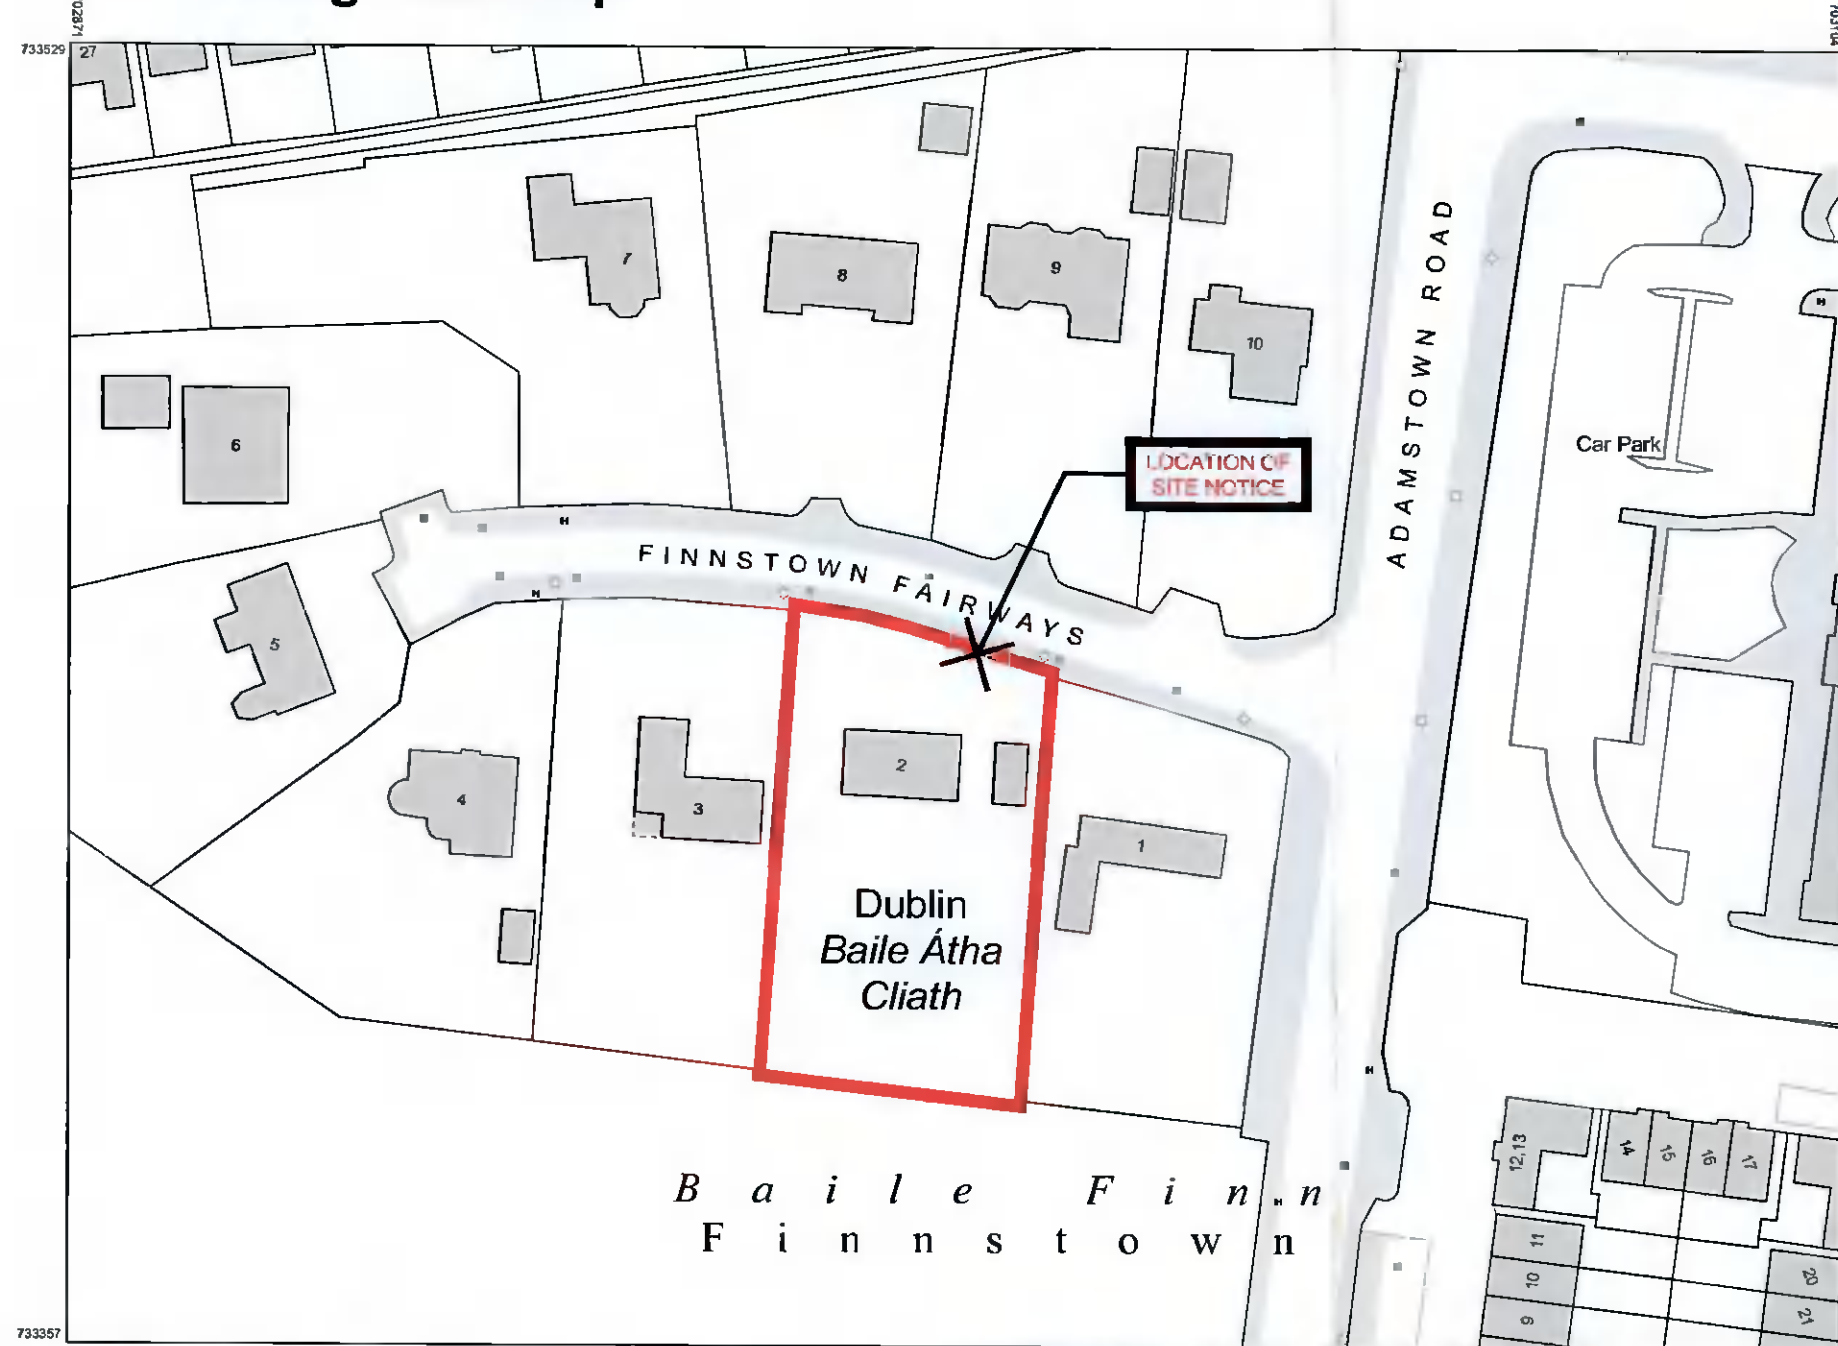

CENTRE COORDINATES:
ITM 702988,733443

PUBLISHED: 26/11/2021 **ORDER NO.:** 50235835_1

MAP SERIES: 1:1,000 **MAP SHEETS:** 3260-14

COMPILED AND PUBLISHED BY:
Ordnance Survey Ireland,
Phoenix Park,
Dublin 8,
Ireland.

Unauthorised reproduction
infringes Ordnance Survey Ireland
and Government of Ireland
copyright.

All rights reserved.
No part of this publication may
be copied, reproduced
or transmitted in any form
or by any means without the prior
written permission of
the copyright owners.

The representation on this map
of a road, track or footpath
is not evidence of the existence
of a right of way.

Ordnance Survey maps
never show legal property
boundaries, nor do they
show ownership of
physical features.


© Suirbhéireacht Ordnáis Éireann,
2021
© Ordnance Survey Ireland, 2021
www.osi.ie/copyright

LEGEND:
<http://www.osi.ie>;
search 'Large Scale Legend'

NOTE:
All dimensions to be checked on site
Do NOT scale off these drawings
Report discrepancies to office

SITE OUTLINED
IN RED

SITE AREAS	
TOTAL SITE AREA	1.993 sqm 0.1993 Hectares

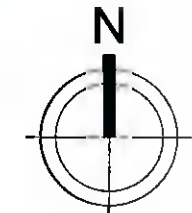

OUTPUT SCALE: 1:1,000

CAPTURE RESOLUTION:
The map objects are only accurate to the
resolution at which they were captured.
Output scale is not indicative of data capture scale.
Further information is available at:
<http://www.osi.ie>, search 'Capture Resolution'

PLANNING PACK MAP

scale: 1:1,000

Rev	Description	Date
-	-	-
-	-	-



Unit 14, Block C
Kilford Business Campus
Kilcoole, County Wicklow
T01 202 1122
E info@renova.ie
www.renova.ie

Client:
Seán & Catherine Giblin

Project:
2 Finnstown Fairways, Lucan,
Co. Dublin K78 H594

Drawing:
Planning Map

Job No: 20147	Scale: 1:1,000 @ A3
Date: 10-12-2021	Drawn by: AB

Drawing No:
20147-PL-001