


Conversion of existing attic space comprising of modification of existing roof structure, new access stairs and flat roof dormer to the rear.



The information contained in this drawing is confidential and must not be divulged to any third party without the written consent of Abes Design Services.

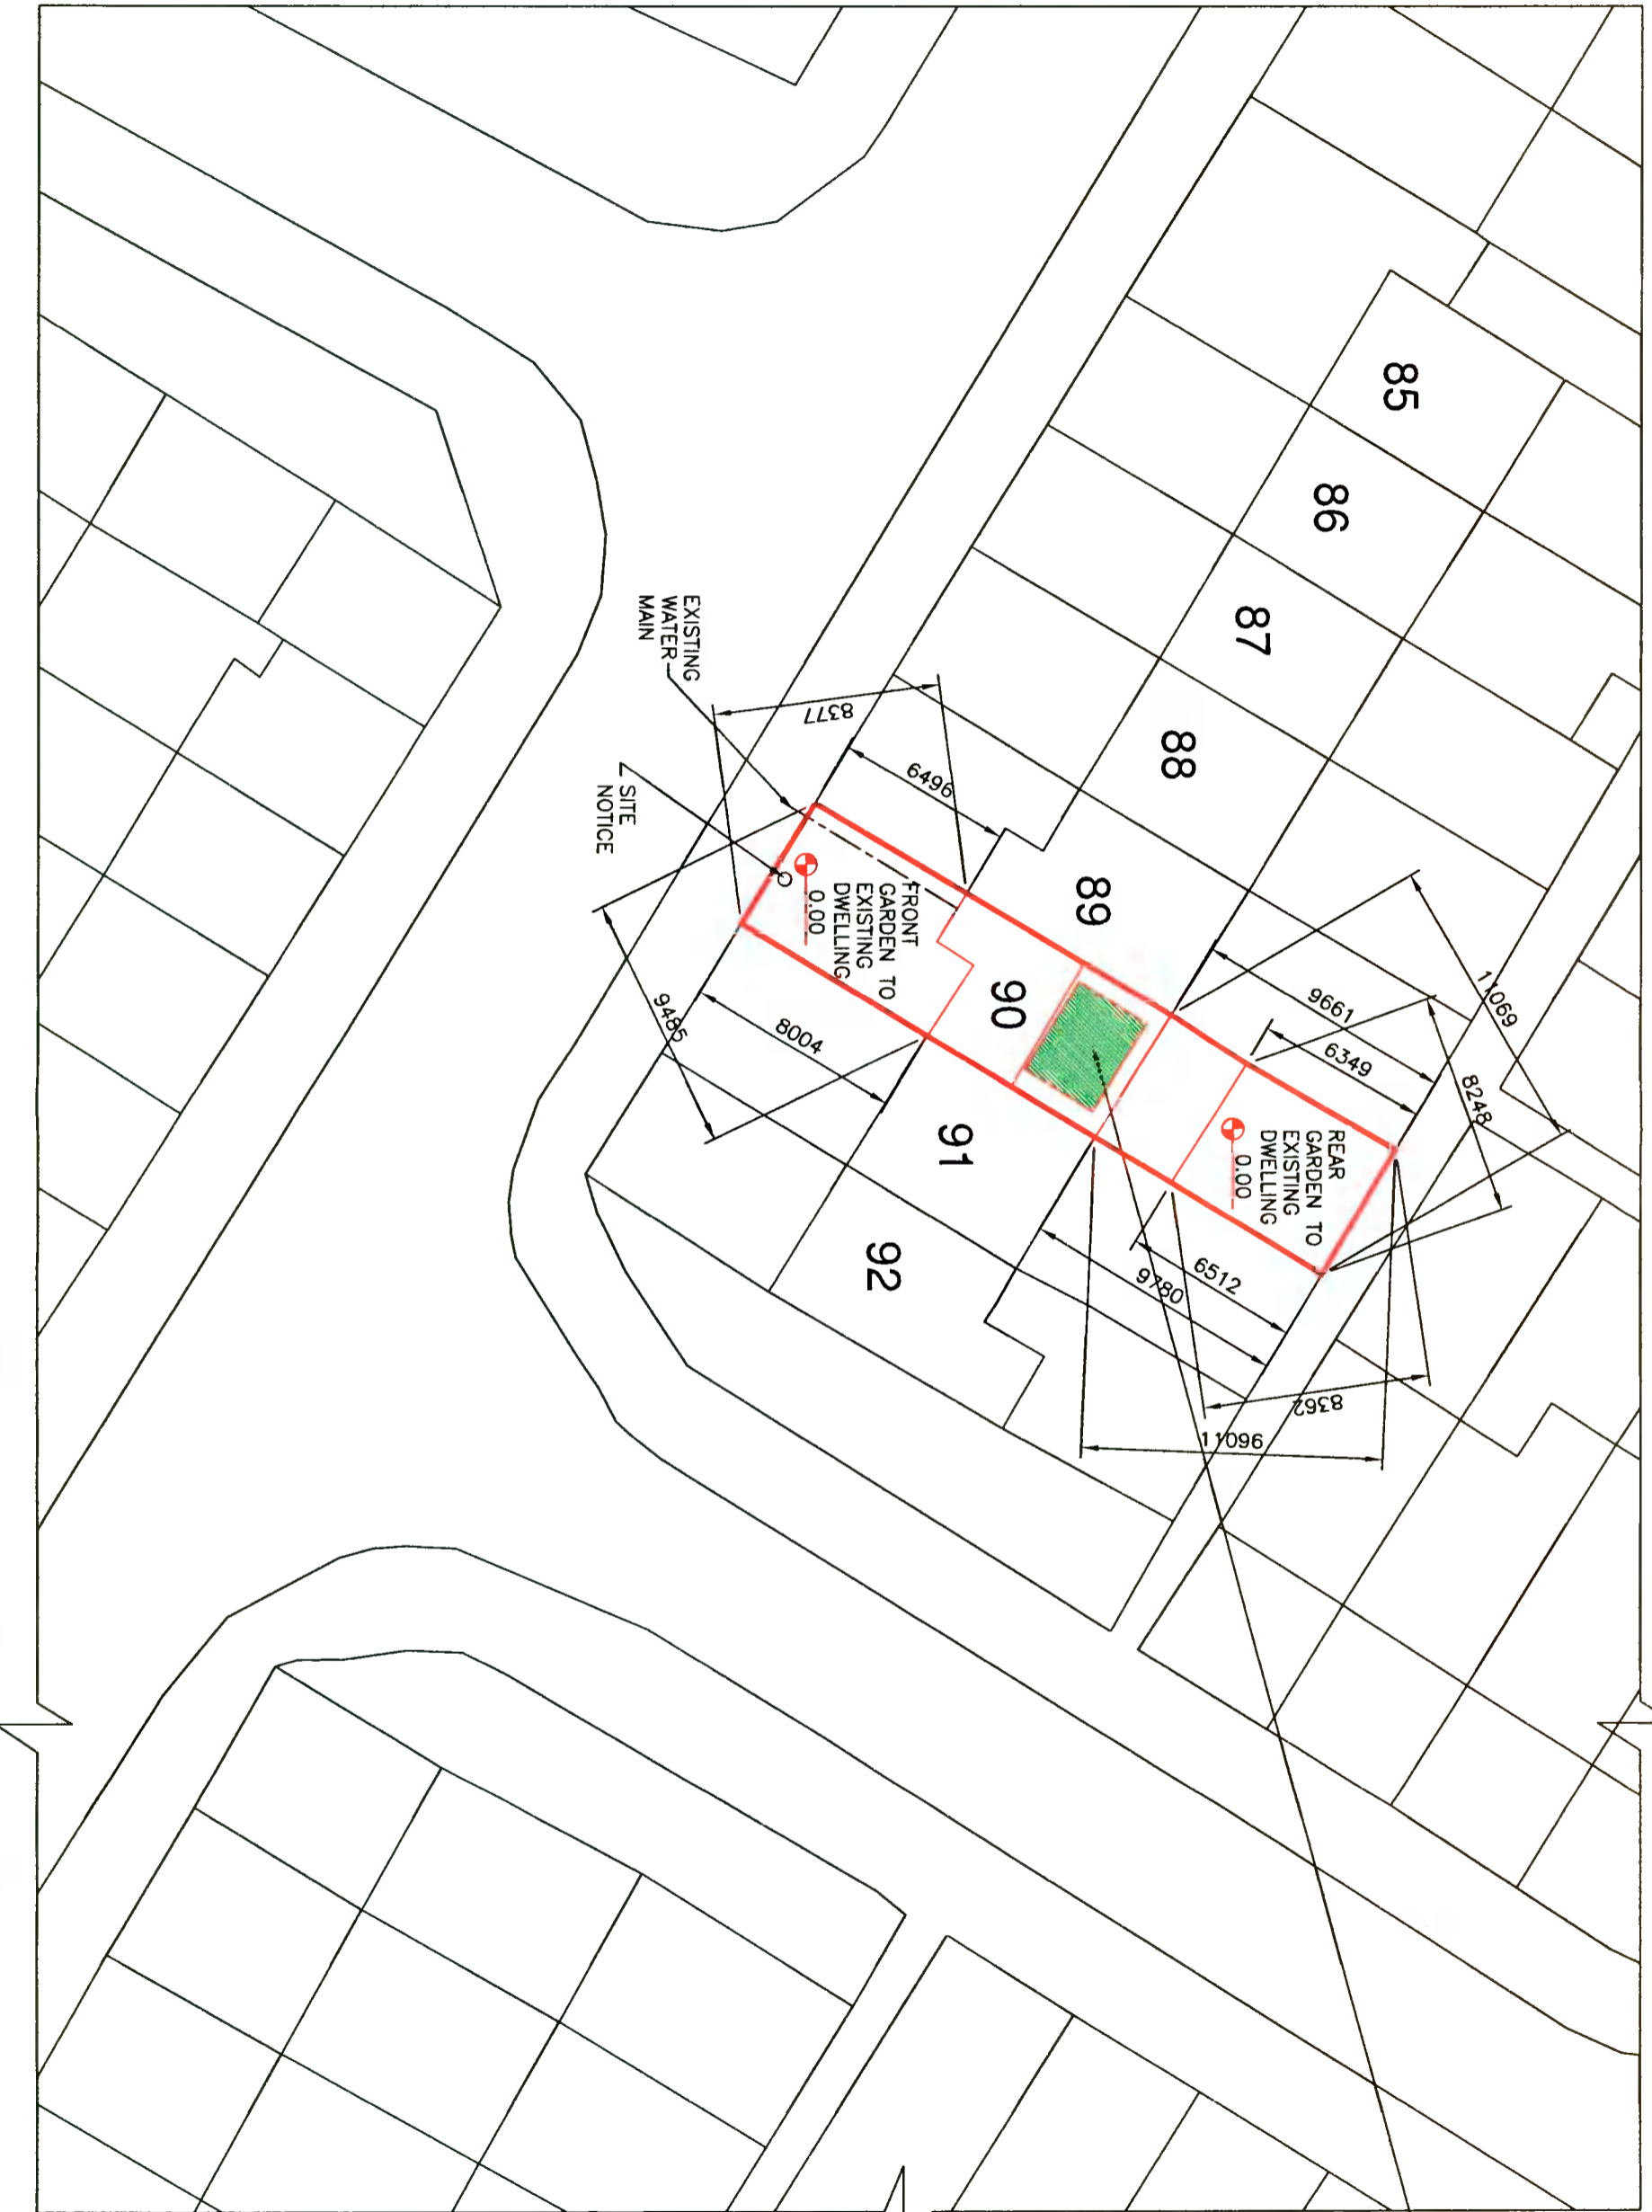

38 Larkfield Avenue
 Lucan
 Co. Dublin

90 Castle Park,
 Tallaght,
 Dublin 24, D24 NPK4

SITE PLAN

DRAWN	JOHN FORBES , 38 LARKFIELD AVE. , LUCAN, CO. DUBLIN
DATE	Dec 2021
SCALE	1:250 @ A3

Michael and Deirdre Smith