


EXISTING FRONT ELEVATION - CONTIGUOUS

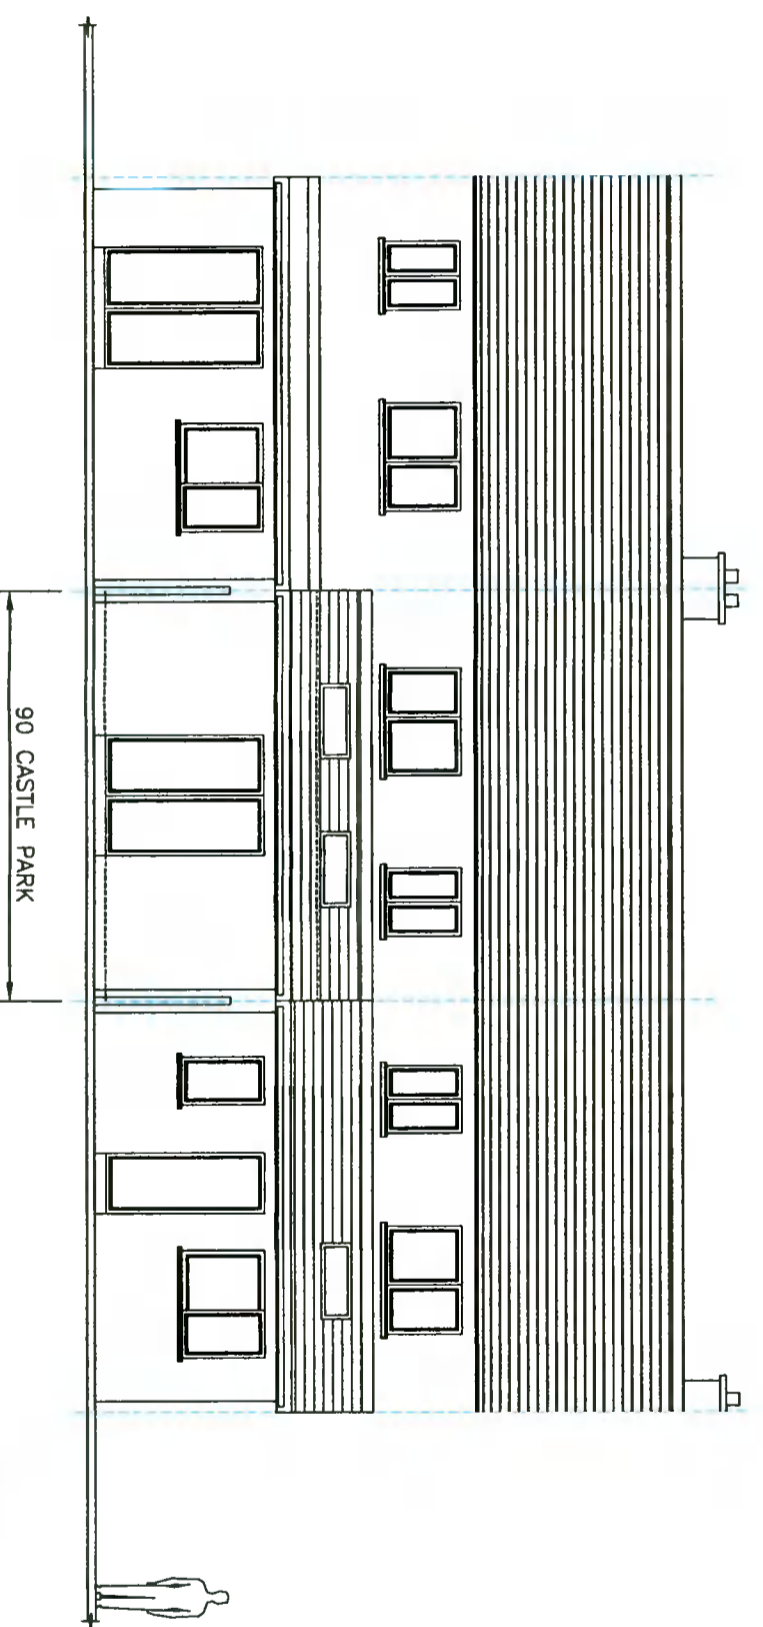

EXISTING REAR ELEVATION - CONTIGUOUS



The information contained in this drawing is confidential and must not be divulged to any third party without the written consent of Abes Design Services.



38 Larkfield Avenue
Lucan
Co. Dublin


90 Castle Park,
Tallaght,
Dublin 24, D24 NPK4

EXISTING FRONT AND REAR
ELEVATIONS - CONTIGUOUS


DRAWN	JOHN FORBES , 38 LARKFIELD AVE. , LUCAN, CO. DUBLIN
DATE	Dec 2021
SCALE	1:100 @ A3

Michael and Deirdre Smith

CP - 4

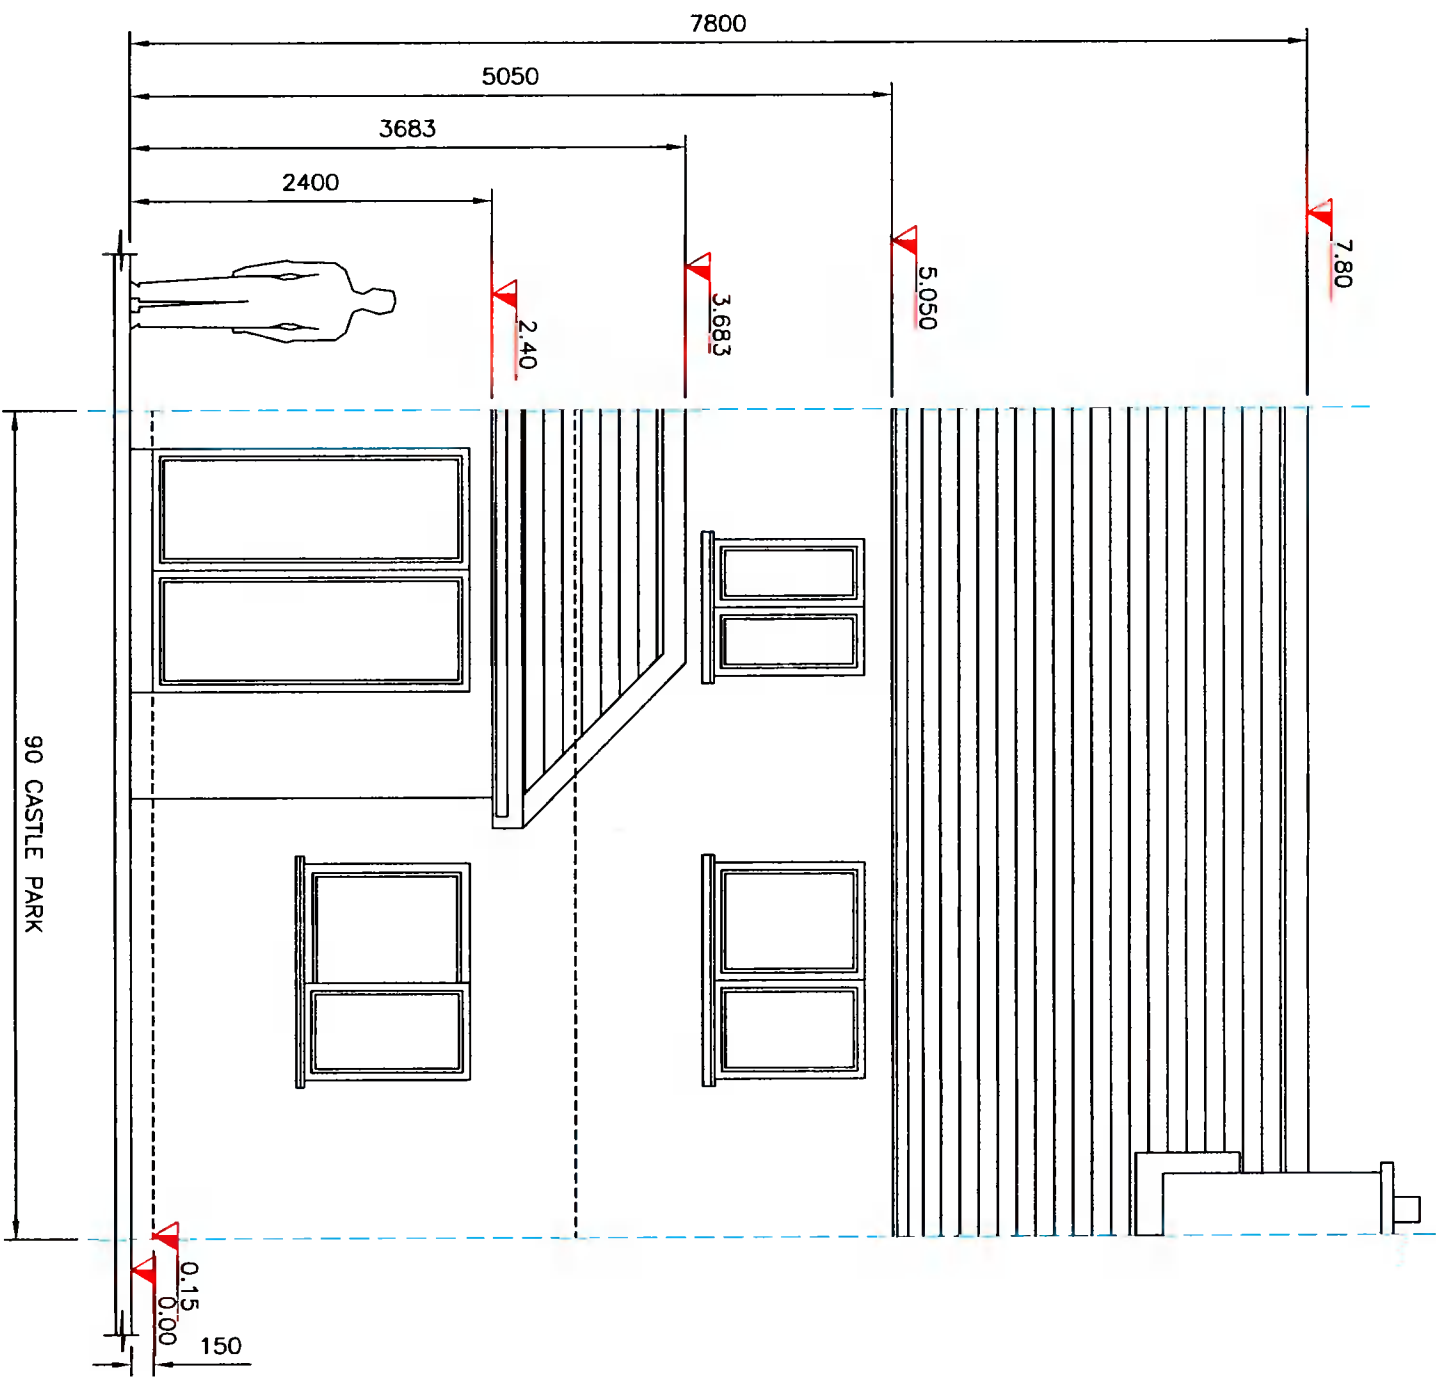

EXISTING FRONT ELEVATION

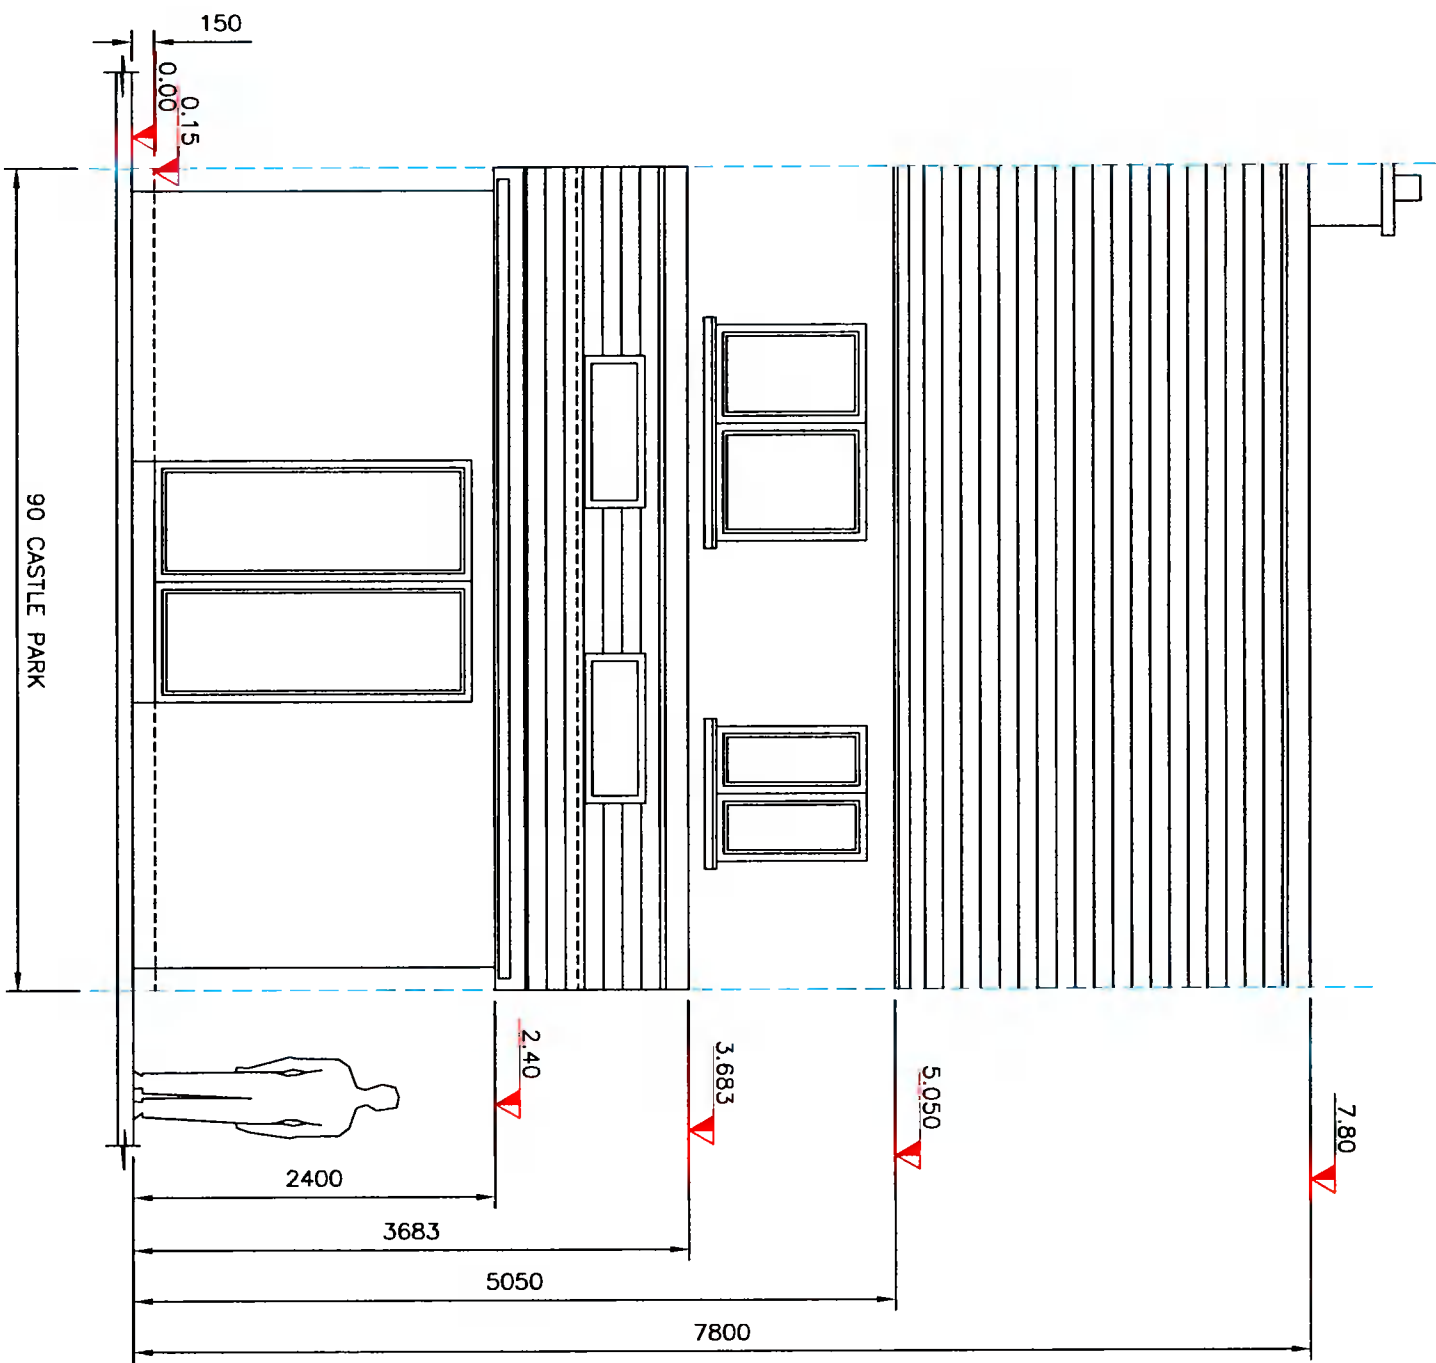

EXISTING REAR ELEVATION



The information contained in this drawing is confidential and must not be divulged to any third party without the written consent of 4bes Design Services.



38 Larkfield Avenue
Lucan
Co. Dublin

90 Castle Park,
Tallaght,
Dublin 24, D24 NPK4

EXISTING FRONT AND REAR
ELEVATIONS

DRAWN	JOHN FORBES , 38 LARKFIELD AVE. , LUCAN, CO. DUBLIN	Michael and Deirdre Smith
DATE	Dec 2021	
SCALE	1:50 @ A3	