

PROPOSED FIRST FLOOR PLAN VIEW



The information contained in this drawing is confidential and must not be divulged to any third party without the written consent of 4bes Design Services.




38 Larkfield Avenue
Lucan
Co. Dublin

90 Castle Park,
Tallaght,
Dublin 24, D24 NPK4

PROPOSED FIRST FLOOR PLAN VIEW

DRAWN	JOHN FORBES , 38 LARKFIELD AVE. , LUCAN, CO. DUBLIN
DATE	Dec 2021
SCALE	1:50 @ A3
Michael and Deirdre Smith	

CP - 5

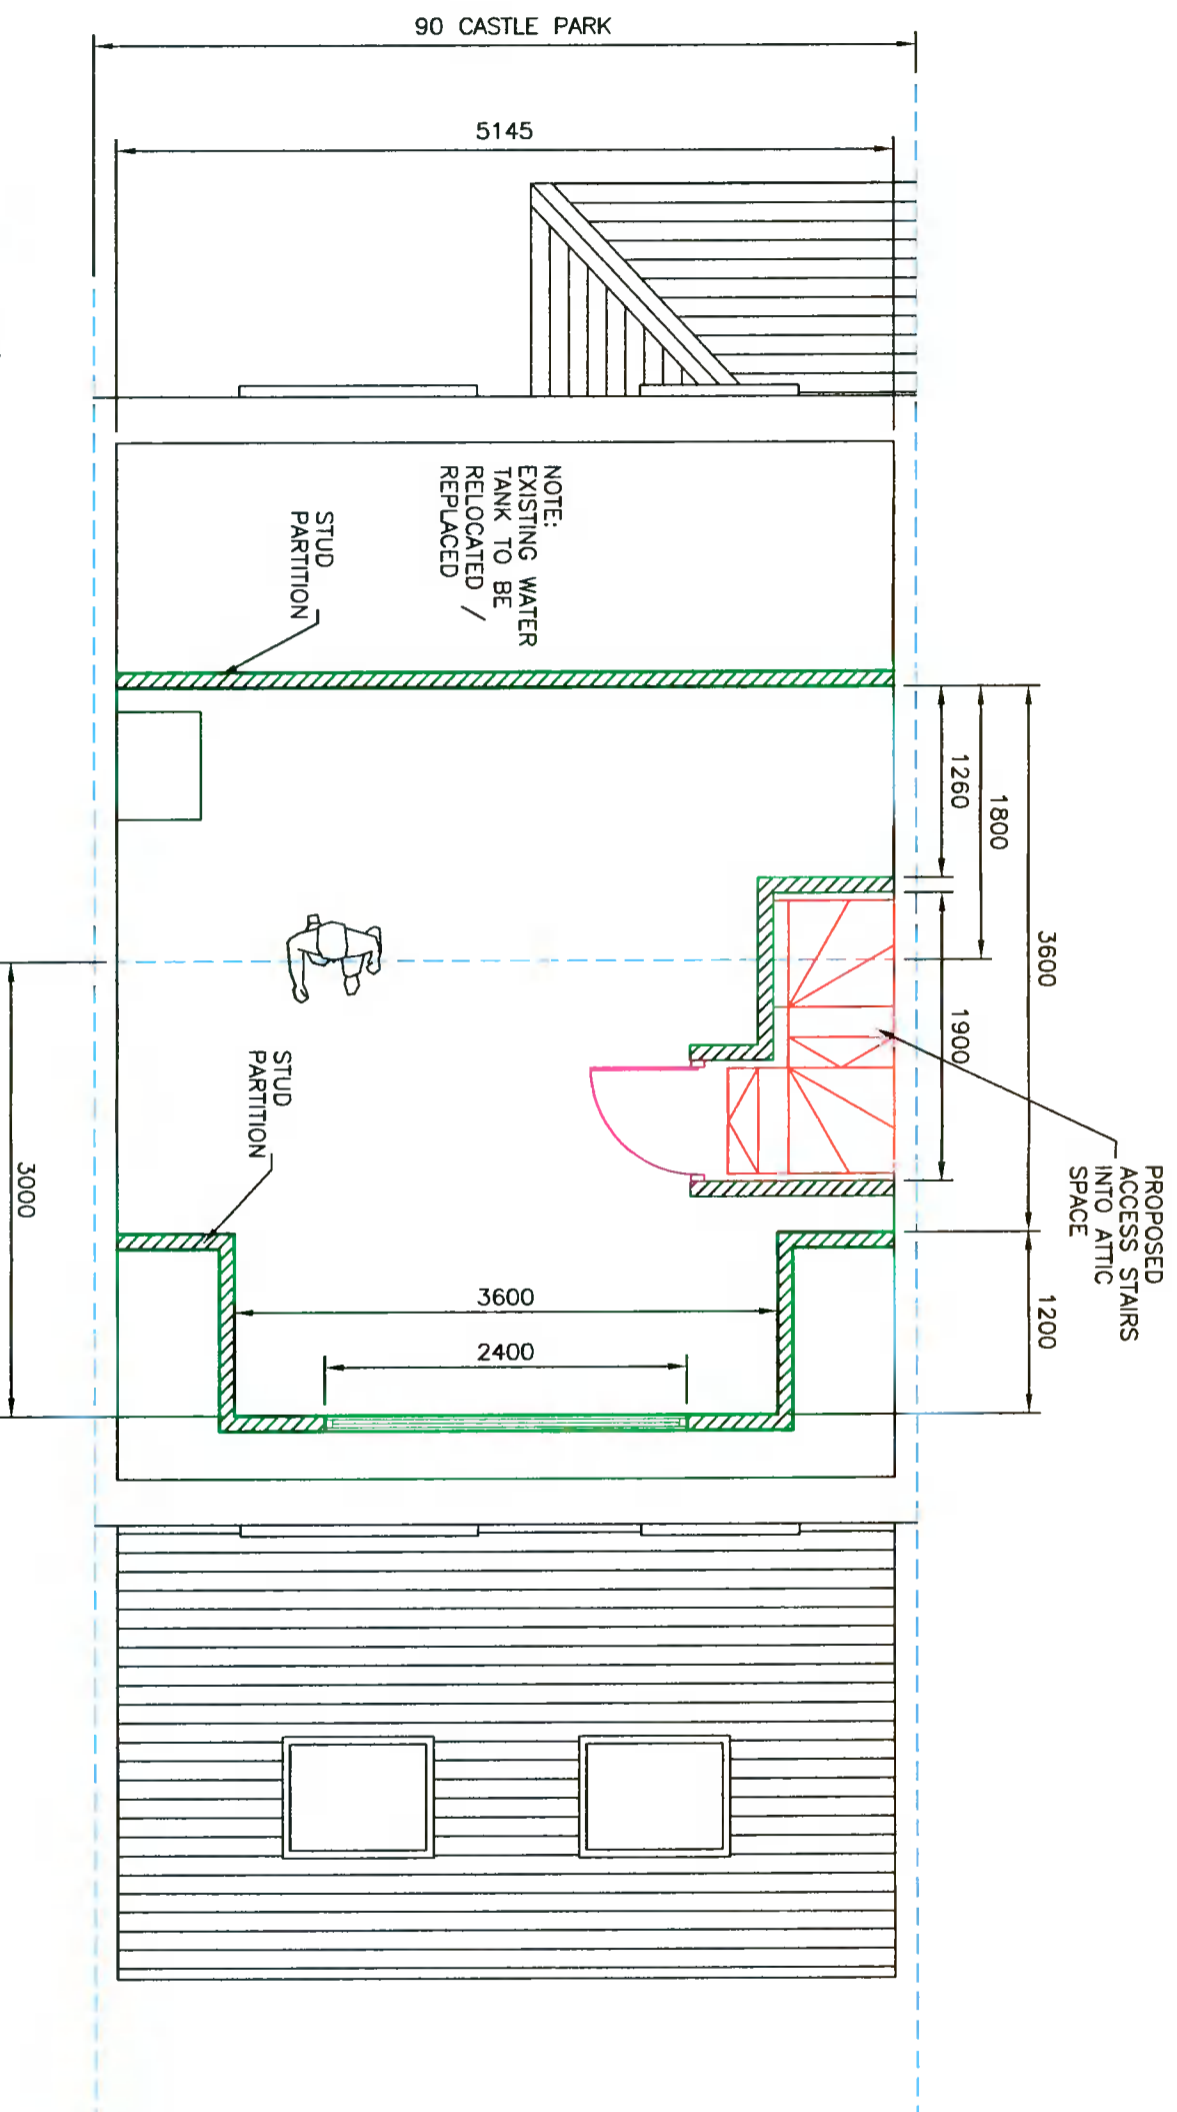

PROPOSED ATTIC FLOOR PLAN VIEW

The information contained in this drawing is confidential and must not be divulged to any third party without the written consent of 4bes Design Services.



38 Larkfield Avenue
Lucan
Co. Dublin

90 Castle Park,
Tallaght,
Dublin 24, D24 NPK4

PROPOSED ATTIC FLOOR PLAN VIEW

DRAWN	JOHN FORBES , 38 LARKFIELD AVE. , LUCAN, CO. DUBLIN
DATE	Dec 2021
SCALE	1:50 @ A3

Michael and Deirdre Smith

CP - 6