


**EXISTING FRONT ELEVATION**



**PROPOSED REAR ELEVATION**

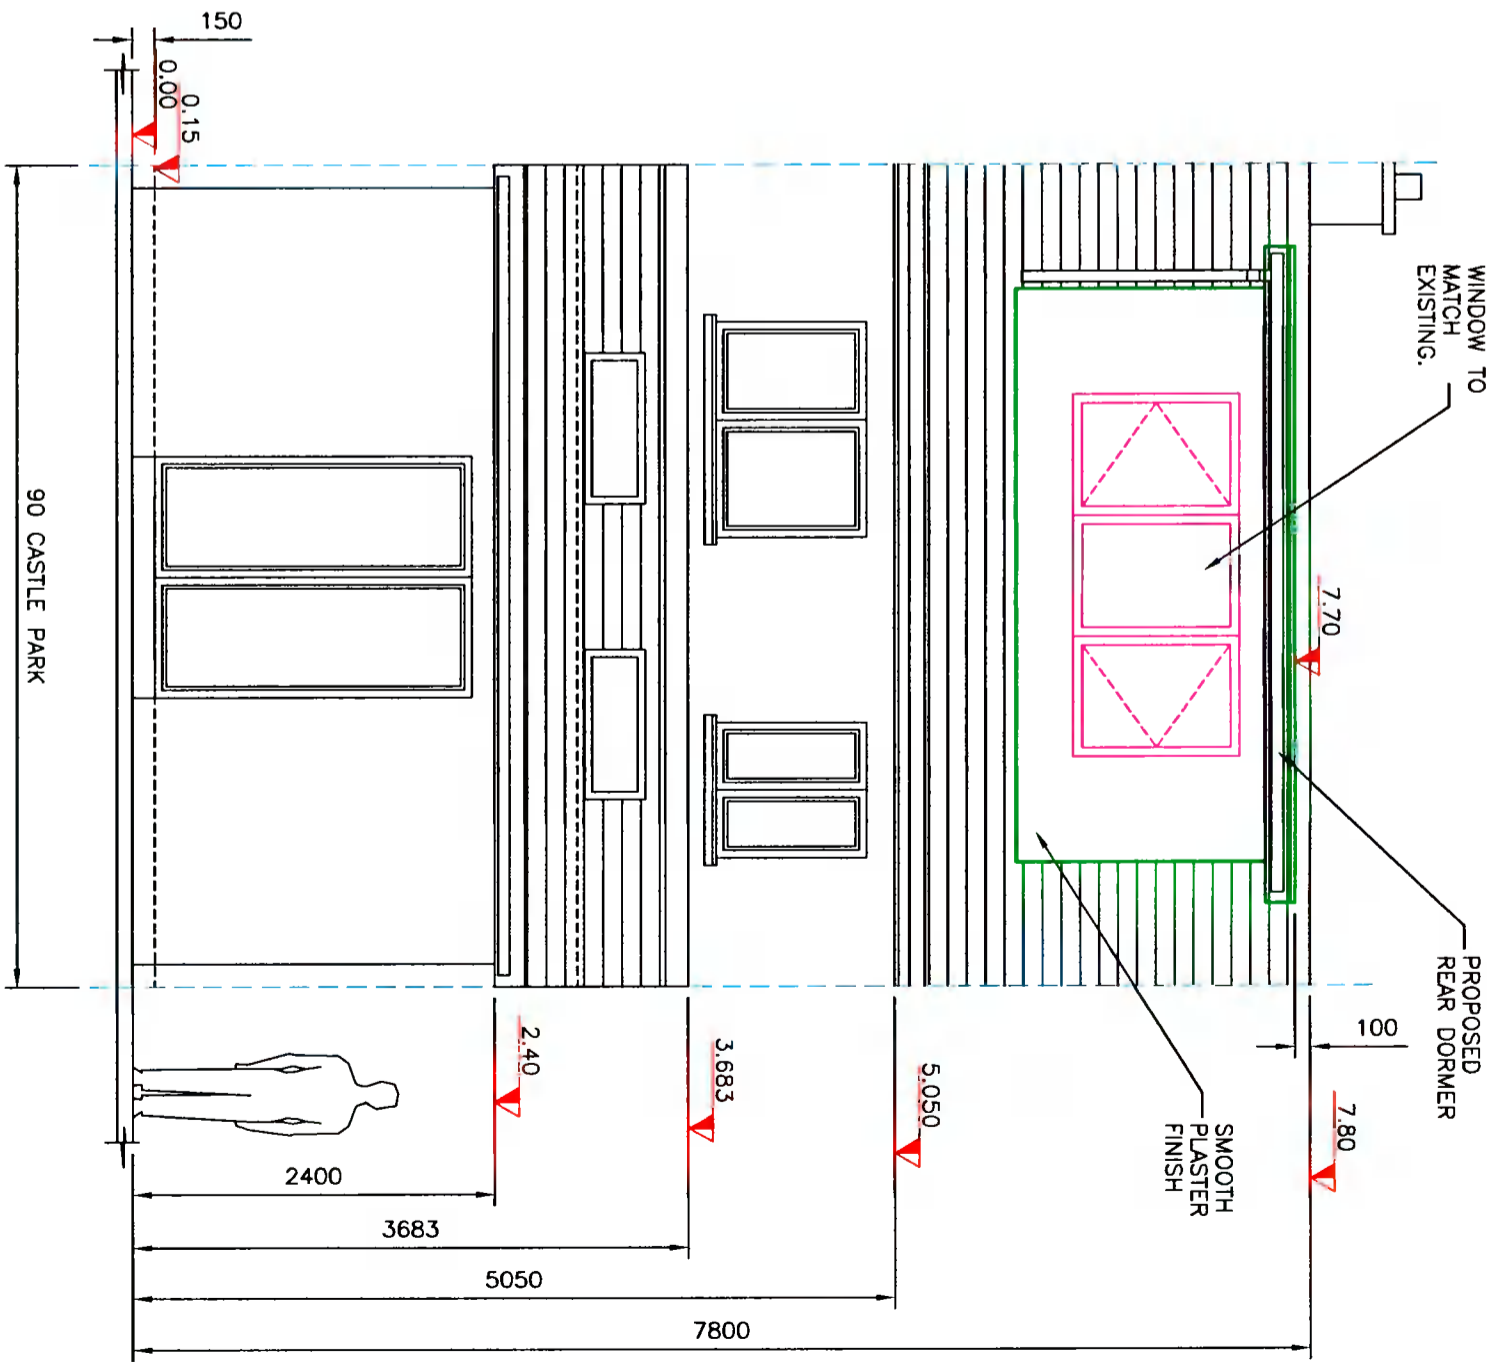

**EXISTING FRONT AND PROPOSED REAR ELEVATIONS**

The information contained in this drawing is confidential and must not be divulged to any third party without the written consent of 4bes Design Services.




38 Larkfield Avenue  
Lucan  
Co. Dublin

90 Castle Park,  
Tallaght,  
Dublin 24, D24 NPK4


**EXISTING FRONT AND PROPOSED REAR ELEVATIONS**

DRAWN	JOHN FORBES , 38 LARKFIELD AVE. , LUCAN, CO. DUBLIN	Michael and Deirdre Smith
DATE	Dec 2021	
SCALE	1:50 @ A3	

**CP - 7**

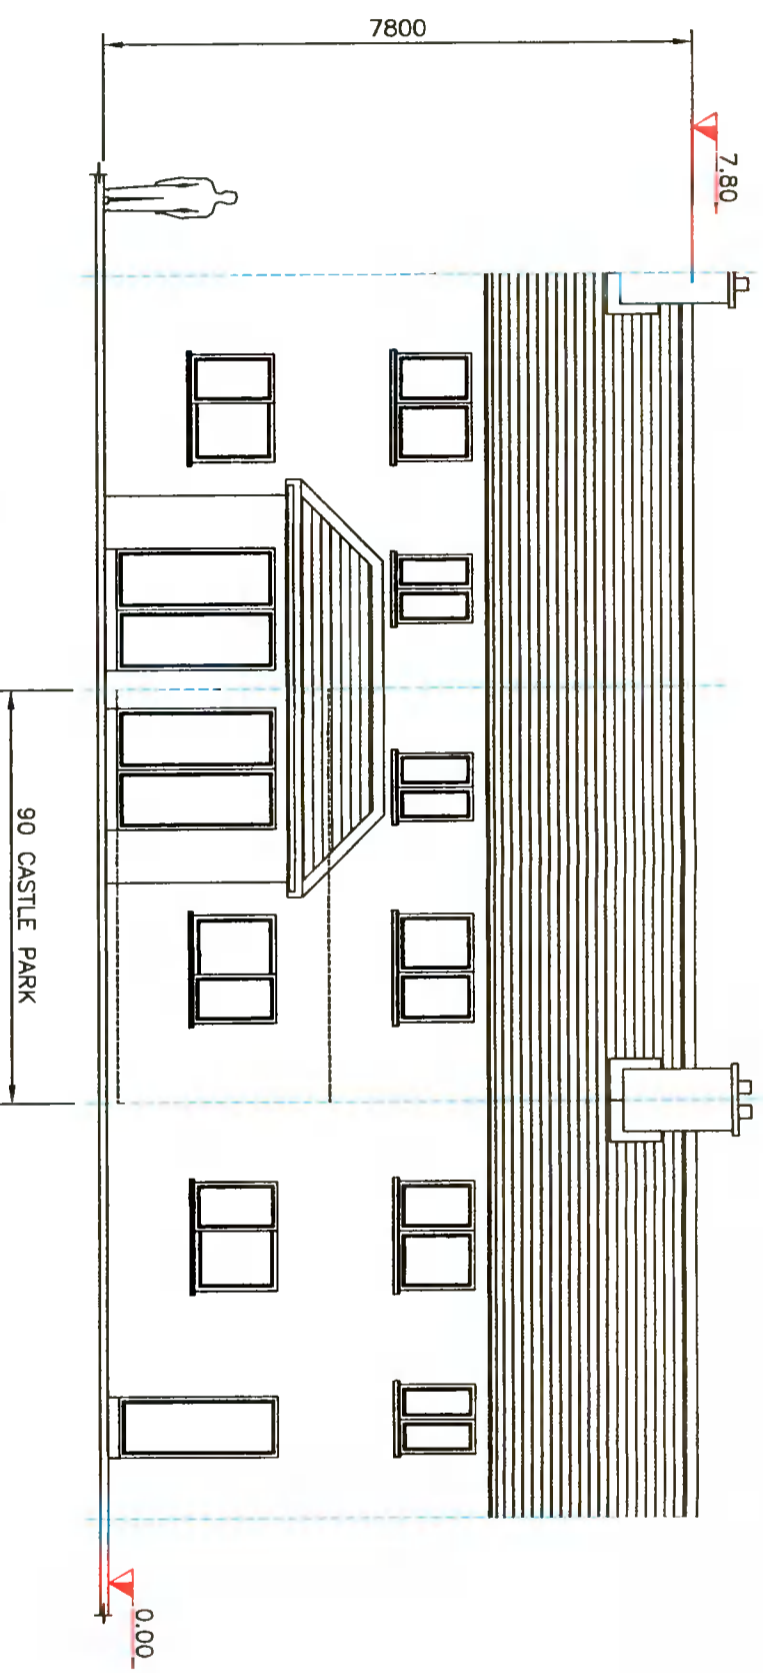

**EXISTING FRONT ELEVATION - CONTIGUOUS**

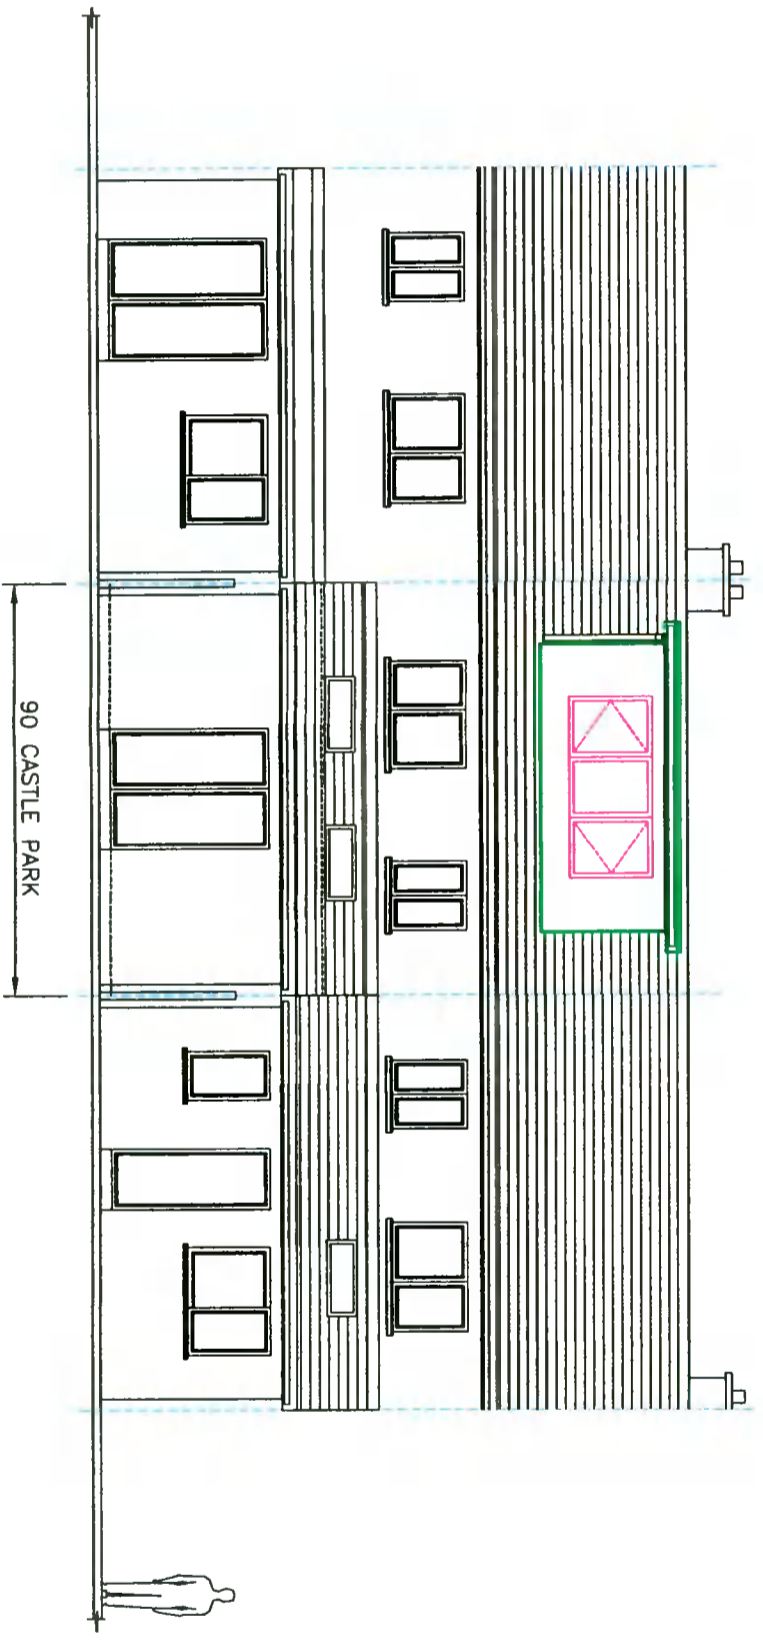

**PROPOSED REAR ELEVATION - CONTIGUOUS**



The information contained in this drawing is confidential and must not be divulged to any third party without the written consent of 4bes Design Services.



38 Larkfield Avenue  
Lucan  
Co. Dublin

90 Castle Park,  
Tallaght,  
Dublin 24, D24 NPK4

EXISTING FRONT AND  
PROPOSED REAR ELEVATIONS -  
CONTIGUOUS

DRAWN	JOHN FORBES , 38 LARKFIELD AVE. , LUCAN, Co. DUBLIN
DATE	Dec 2021
SCALE	1:100 @ A3
Michael and Deirdre Smith	
<b>CP - 9</b>	