




PFIZER GRANGE CASTLE,
GRANGE CASTLE BUSINESS PARK,
CLONDALKIN,
DUBLIN 22,
IRELAND.

NOTICE: THIS DRAWING HAS NOT BEEN PUBLISHED. IT IS THE PROPERTY OF PFIZER AND IS FURNISHED TO THE RECIPIENT FOR CONFIDENTIAL USE ONLY. THE RECIPIENT PROMISES AND AGREES TO RETURN THIS DRAWING UPON REQUEST AND AGREES THAT IT SHALL NOT BE REPRODUCED, COPIED, LOANED OR OTHERWISE DISPOSED OF DIRECTLY OR INDIRECTLY, NOR USED FOR ANY OTHER PURPOSE OTHER THAN THAT FOR WHICH IT IS FURNISHED.



- SITES SUBJECT TO THIS PLANNING APPLICATION OUTLINED IN RED
- ADJOINED LAND OWNED OR OCCUPIED BY THE APPLICANT
- PROPOSED NEW STRUCTURES
- WAYLEAVE
- - - PART SITE AREA INDICATED AS OUTLINED ON KEY PLAN

| | | | | | | |
|------|--------|-------------|-----|------|------|-----|
| A | 4Jan22 | IFP | BDR | ICC | MPD | |
| REV. | DATE | DESCRIPTION | DWN | CK'D | APP. | PRJ |

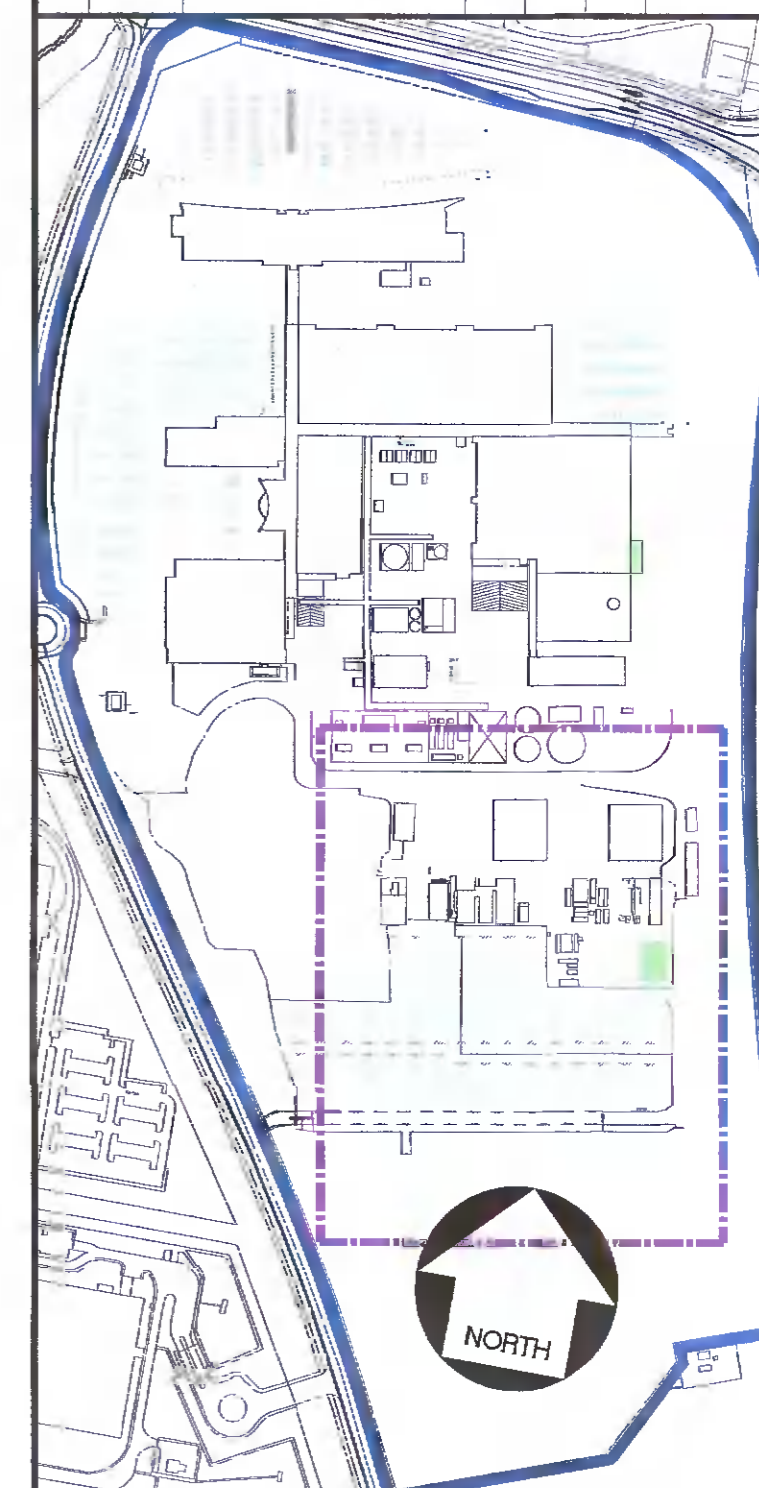

| | |
|--------------|--------------|
| IPS DWG. No. | IPS PRJ. No. |
| — | 21414 |

| | |
|-------|-----------------|
| DATE: | PROJECT No. |
| — | 1105-940-152-21 |

BUILDING DETAILS

SITE

DRAWING TITLE

PART-SITE
LAYOUT
PLAN-2

| | | | |
|----------|-----|------|------|
| SCALE | DWN | CK'D | APP. |
| 1:500@A1 | BDR | ICC | MPD |

| | |
|---------------|----------|
| DWG. No. | REVISION |
| 00/ASK/0026.2 | A |

