


NOTICE: THIS DRAWING HAS NOT BEEN PUBLISHED. IT IS THE PROPERTY OF PFIZER AND IS FURNISHED TO THE RECIPIENT FOR CONFIDENTIAL USE ONLY. THE RECIPIENT PROMISES AND AGREES TO RETURN THIS DRAWING UPON REQUEST AND AGREES THAT IT SHALL NOT BE REPRODUCED, COPIED, LOANED OR OTHERWISE DISPOSED OF DIRECTLY OR INDIRECTLY, NOR USED FOR ANY OTHER PURPOSE OTHER THAN THAT FOR WHICH IT IS FURNISHED.



- SITES SUBJECT TO THIS PLANNING APPLICATION OUTLINED IN RED
- ADJOINED LAND OWNED OR OCCUPIED BY THE APPLICANT
- PROPOSED NEW STRUCTURES
- WAYLEAVE
- - - PART SITE AREA INDICATED AS OUTLINED ON KEY PLAN

REV.	DATE	DESCRIPTION	DWN/CK'D	APP.	PROJ.
A	4Jun22	IFP	EDR	ICC	MPD

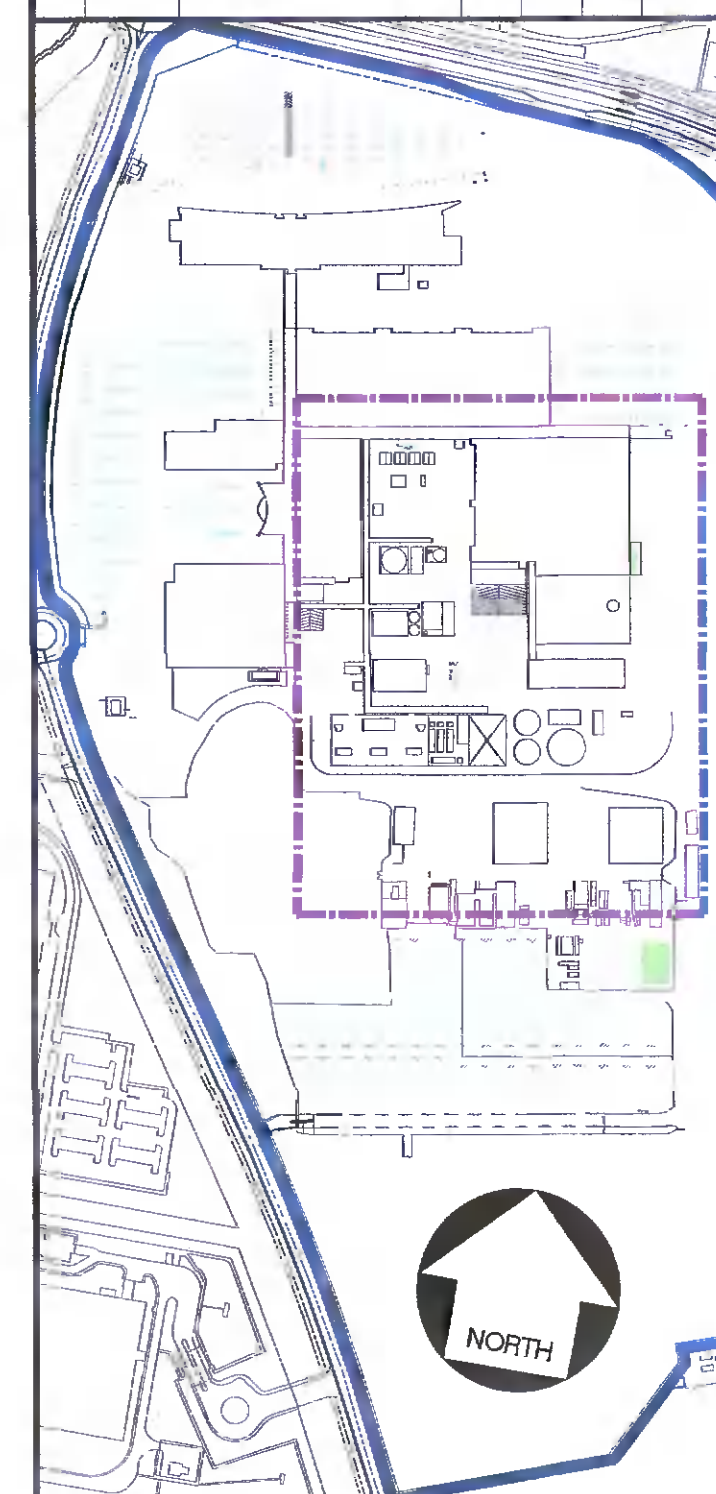

KEY PLAN
IPS DWG. No. — IPS PRL No. 21414

DATE: — PROJECT No. 1105-940-152-21

BUILDING DETAILS
SITE

DRAWING TITLE
PART-SITE LAYOUT PLAN-1

SCALE 1:500@A1 DWN BDR CK'D ICC APP. MPD

DWG. No. 00/ASK/0026.1 REVISION A

