


TYPICAL CROSS SECTION THROUGH MAIN CENTRAL ESTATE ACCESS ROAD (NTS)

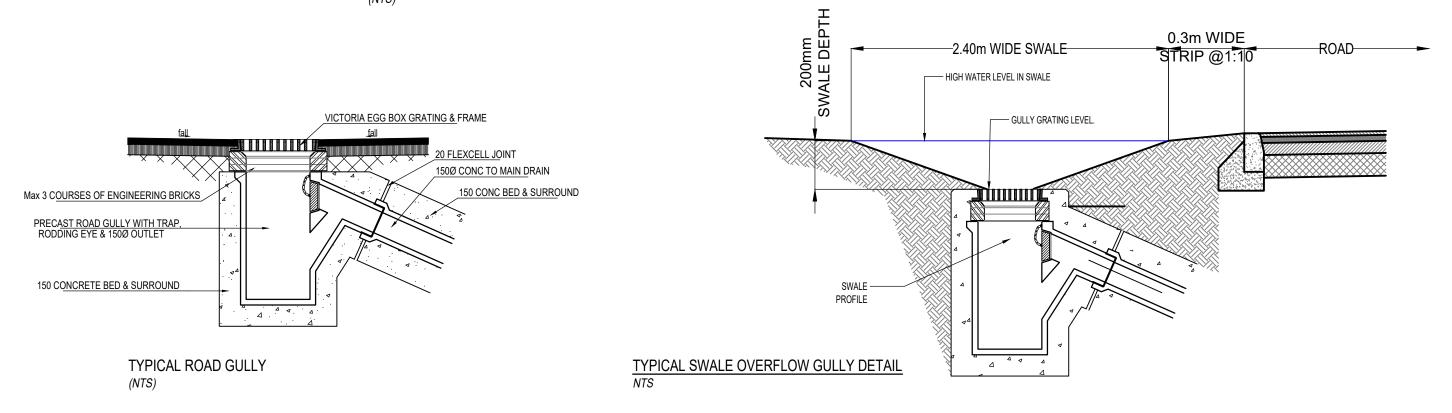

	RESIDENTIAL DEVELOPMENT	Drawing Title TYPICAL ROAD & GULLY DETAILS	Drawn PB	Kavana	AGH I	BURKE
PL14 (2:12:2021 PB BK DOS ISSUED FOR PLANNING, REVIEWED ACCORDING TO SDCC.	@ St.EDMUNDS PHASE	TITIOAL NOAD & GOLLT DETAILS	Checked BK	CONSULTIN		
PL13 (3:11-2021 PB BK DOS ISSUED FOR PLANNING. SWALE GULLY DETAIL CHANGED. PL12 (2:11-2021 PB BK DOS ISSUED FOR PLANNING.	PALMERSTOWN, DUBLIN 20		Approved DOS	Fax. 01 -	- 426 4340 Bal	
PL11 14-10-2021 PB BK DOS ISSUED FOR PLANNING. PL10 30-04-2021 BK DOS - ISSUED FOR PLANNING	Architect/Client	Drawing Status	Scales NTS	Email: pkavanagh@kavan	naghburke.ie Dul Drawing No.	Rev.
Mark Date By Chk App. Revision	MOYKERR LIMITED	PLANNING	December 2021	D1621	D6	PL14