




SECTION A-A

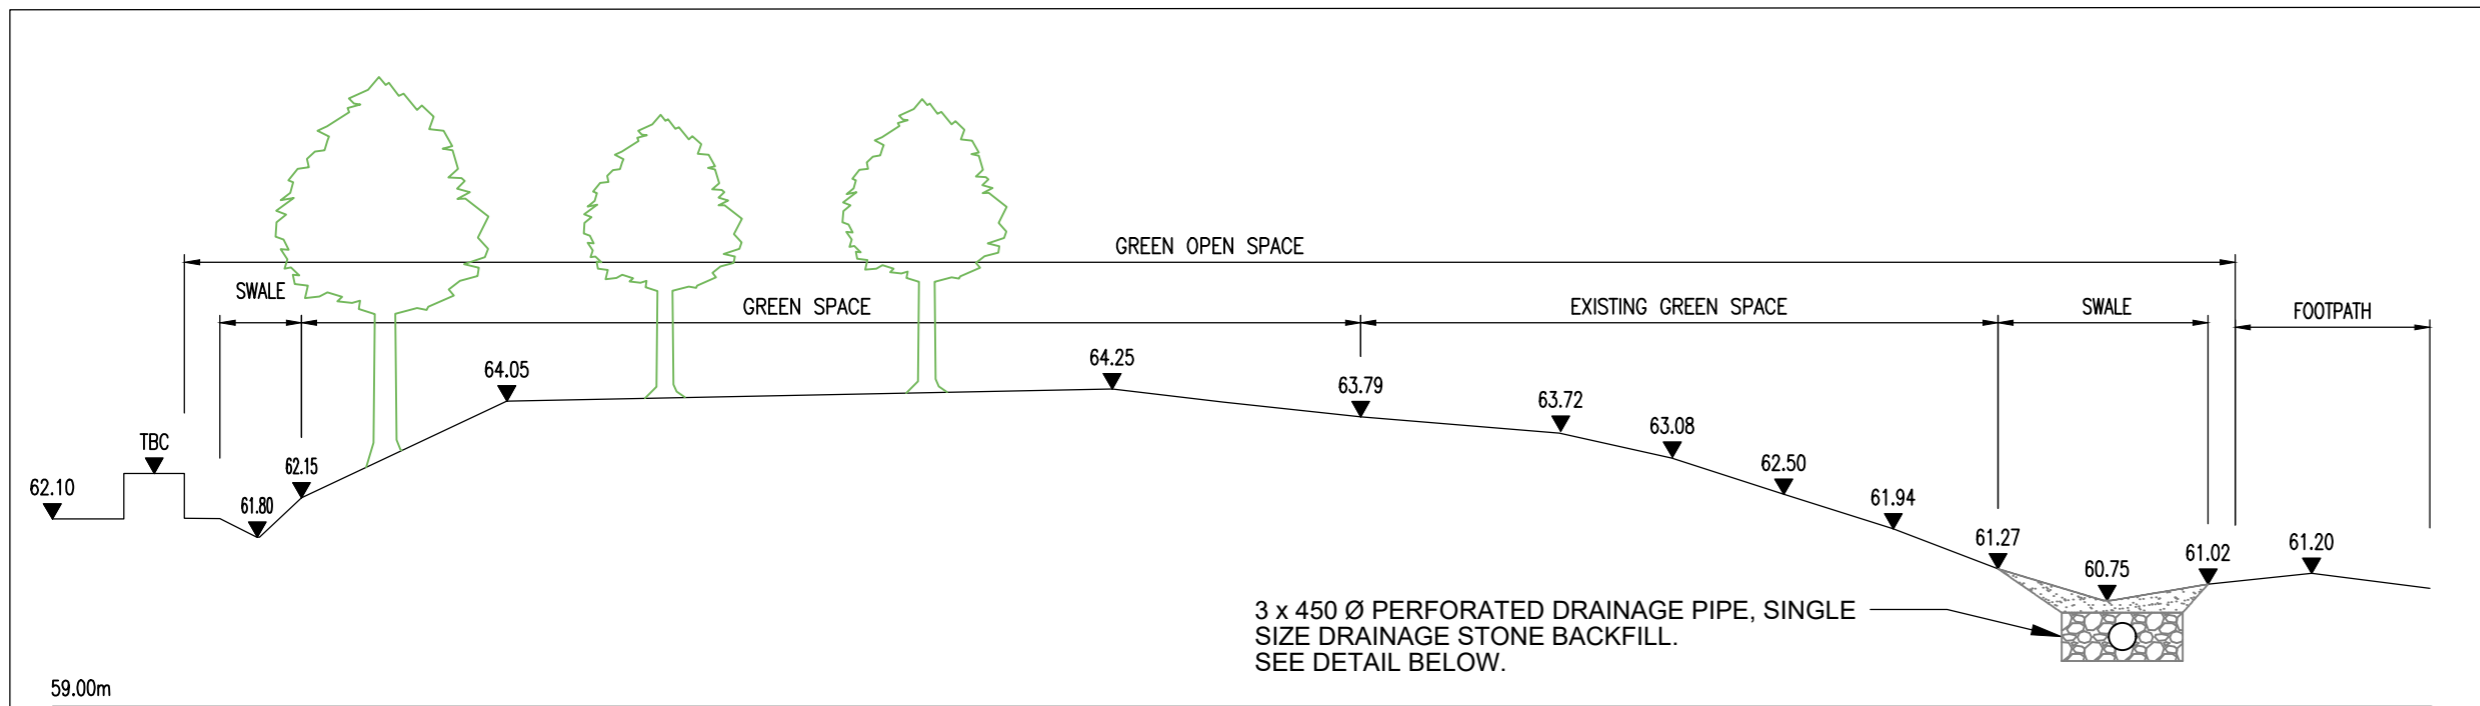


SECTION B-B

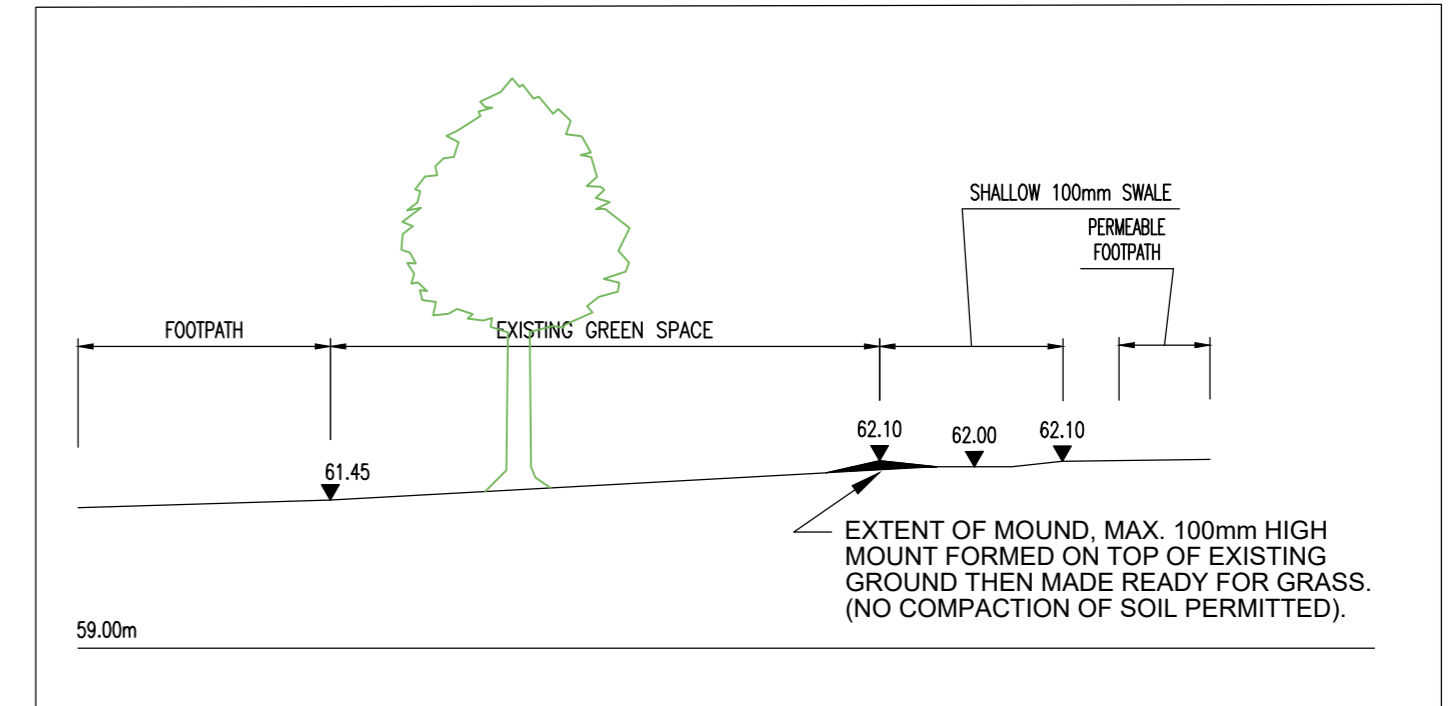


SECTION C-C

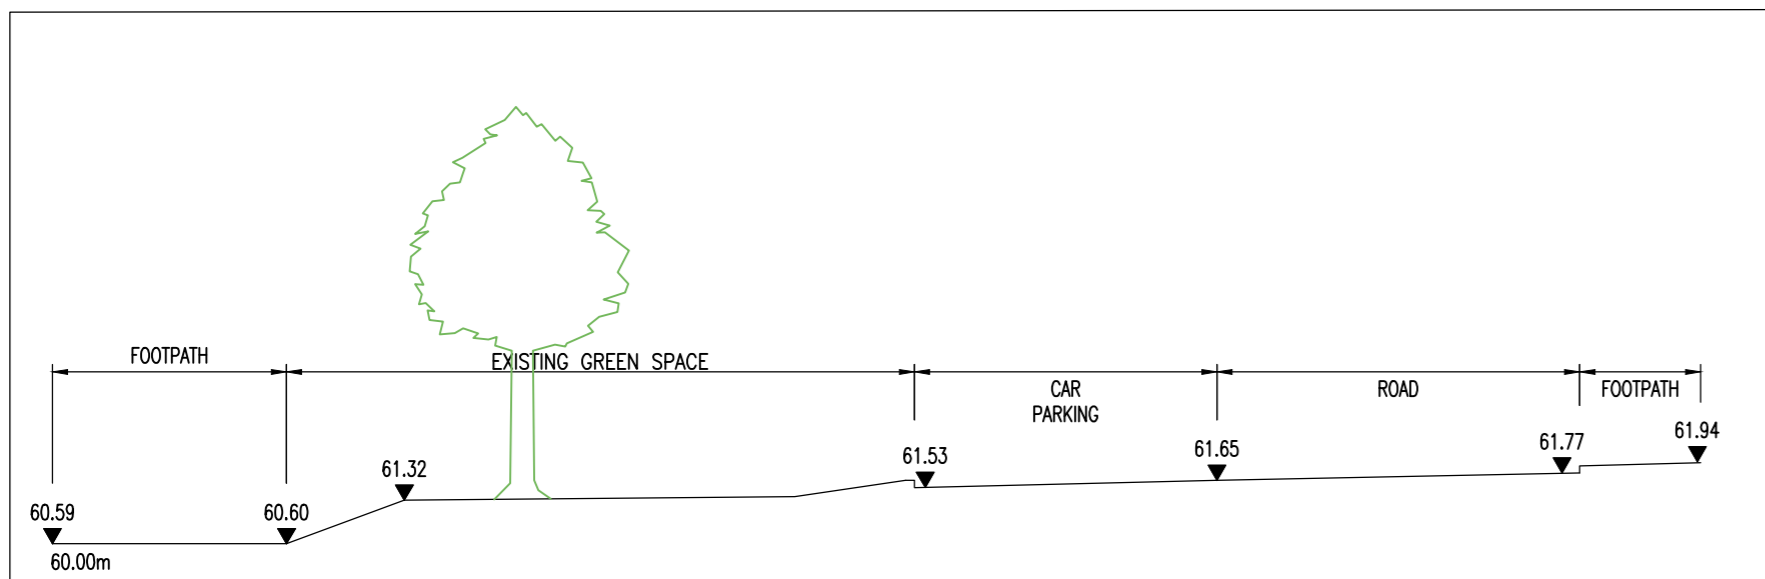

SECTION D-D

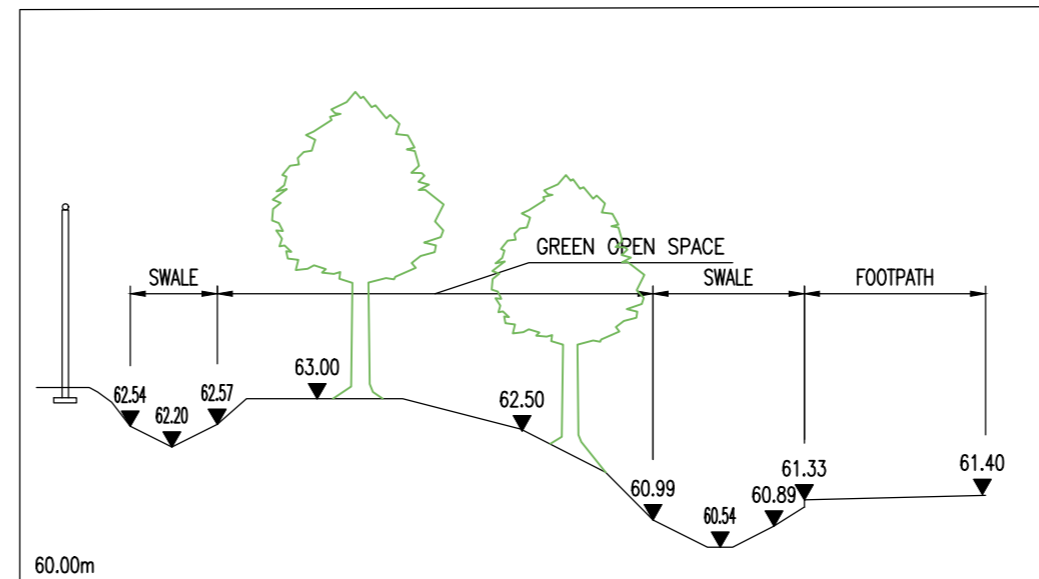

SECTION E-E

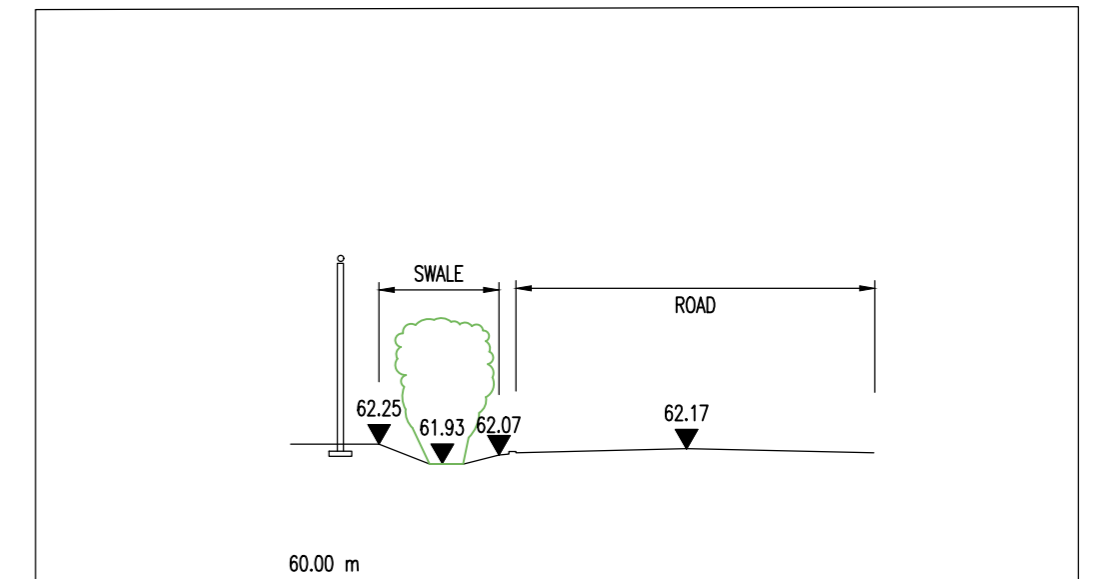

SECTION F-F

NOTE:
ALL SECTIONS REFER TO DRG. D1621 D1 PL12

PL15	03-12-2021	PB	BK	DOS	ISSUED FOR PLANNING. REVIEWED ACCORDING TO SDCC.
PL14	02-12-2021	PB	BK	DOS	ISSUED FOR PLANNING. REVIEWED ACCORDING TO SDCC.
PL13	30-11-2021	PB	BK	DOS	ISSUED FOR PLANNING.
PL12	25-11-2021	PB	BK	DOS	SECTIONS CHANGED.
PL11	14-10-2021	PB	BK	DOS	ISSUED FOR PLANNING
PL10	30-04-2021	BK	DOS	-	ISSUED FOR PLANNING
Mark	Date	By	Chk.	App.	Revision

Job Title
**RESIDENTIAL DEVELOPMENT
@ St. EDMUNDS PHASE 3
PALMERSTOWN, DUBLIN 20**

Architect/Client
MOYKERR LIMITED

Drawing Title
SITE CROSS-SECTIONS

Drawing Status
PLANNING

Drawn	PB
Checked	BK
Approved	DOS
Scales	NTS
Date	Dec. 2021

KAVANAGH BURKE
CONSULTING ENGINEERS

Tel. 01 - 450 0694 Unit F3 Calmount Park,
Fax. 01 - 426 4340 Ballymount,
Email pkavanagh@kavanaghburke.ie Dublin 12

Job No. **D1621** Drawing No. **D7** Rev. **PL15**