



TYPICAL SECTION THROUGH BIO-RETENTION AREA NTS

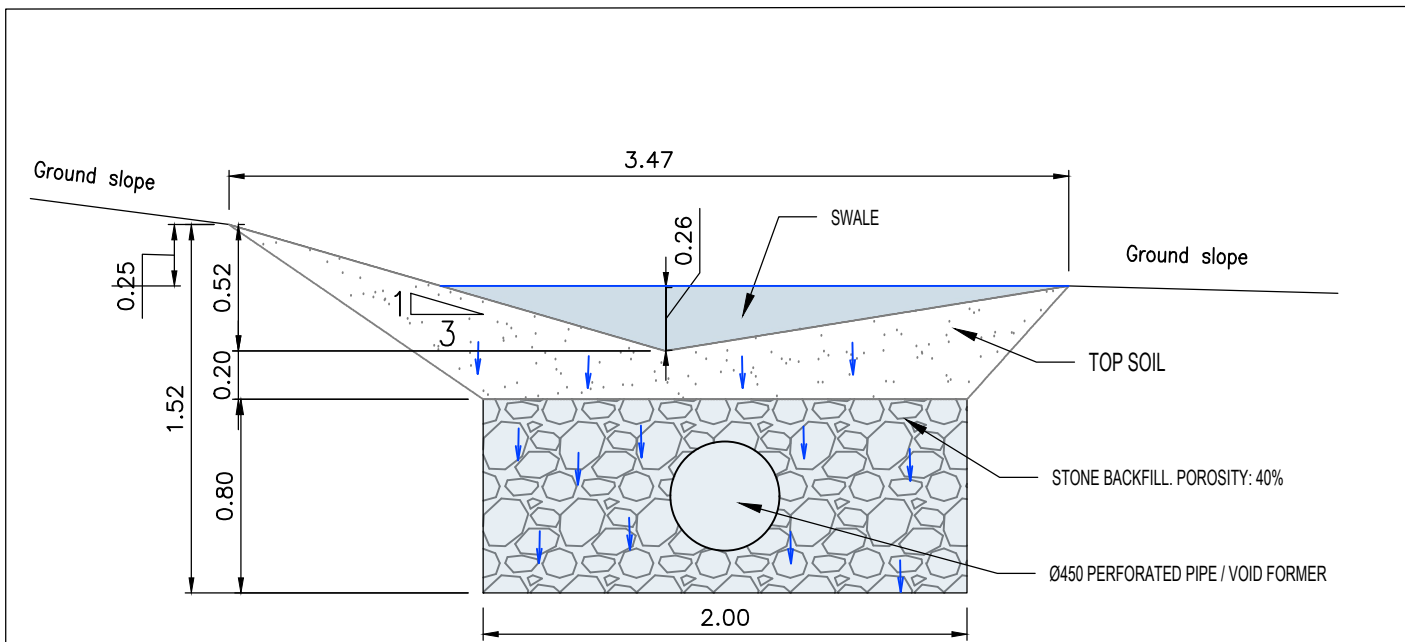

SWALEW DETAIL NTS

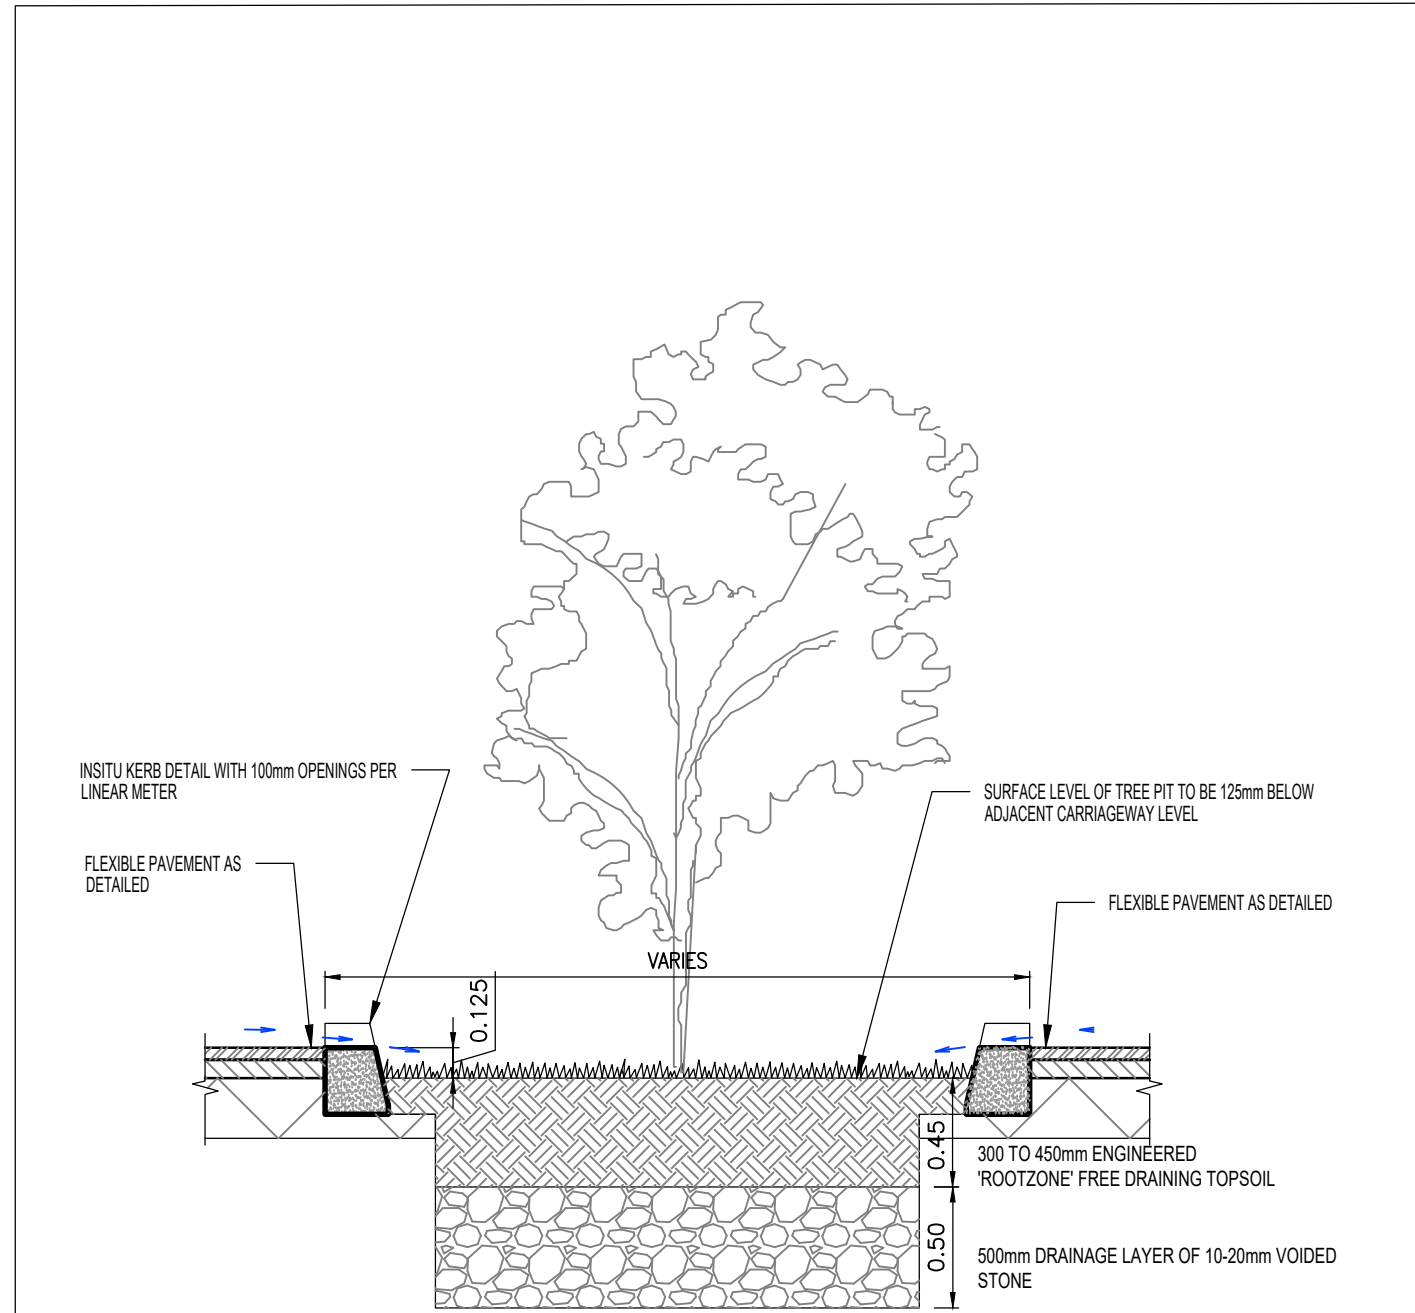

TYPICAL SECTION THROUGH TREE PIT NTS

PL15	03-12-2021	PB	BK	DOS	ISSUED FOR PLANNING. REVIEWED ACCORDING TO SDCC.
Mark	Date	By	Chk.	App.	Revision

Job Title	RESIDENTIAL DEVELOPMENT @ St. EDMUNDS PHASE 3 PALMERSTOWN, DUBLIN 20
Architect/Client	MOYKERR LIMITED

Drawing Title	BIO-RETENTION, TREE PITS AND SWALES DETAILS
Drawing Status	PLANNING

Drawn	PB
Checked	BK
Approved	DOS
Scales	NTS
Date	December 2021

KAVANAGH BURKE
CONSULTING ENGINEERS

Tel. 01 - 450 0694 Unit G3, Calmount Pk.
 Fax. 01 - 426 4340 Ballymount,
 Email: pkavanagh@kavanaghburke.ie Dublin 12.

Job No. D1621 Drawing No. D8 Rev. PL15