
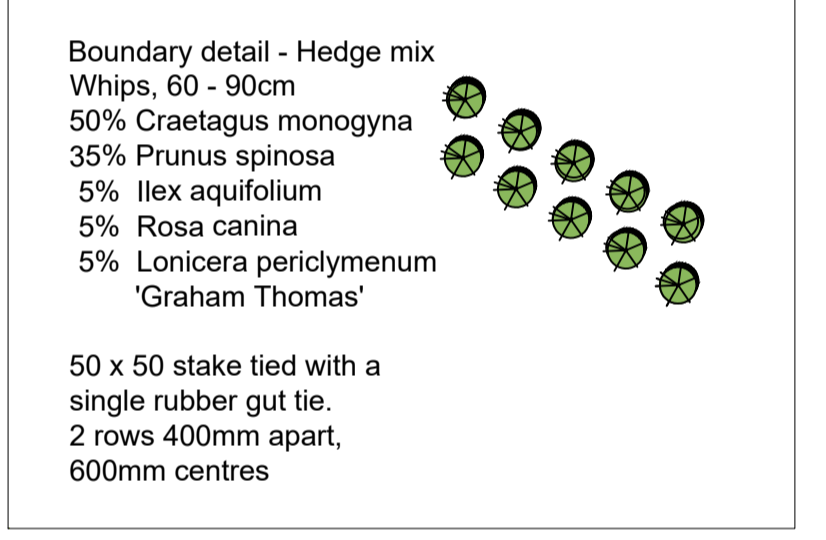







Landscape Treatments

- ### BOUNDARY TREATMENTS:
- Boundary Treatment**
Metal Railing 1.2m high
(Or Similar Approved)
 - Boundary Treatment**
1.2m Stone Face Wall & 1.8m
(Along St. Loman's Road)
High Metal Railing (Or Similar Approved)
 - Boundary Treatment**
1.8m System Fence to Creche
(Or Similar Approved)
 - Boundary Treatment**
2.4m High Feature wall
(Or Similar Approved)
 - Boundary Treatment**
1.2m gabion wall with railing
(Or Similar Approved)
 - Boundary Treatment**
Recon Granite Kerb
(Or Similar Approved)
 - Landscape Element**
Flush kerb

- Boundary Treatment**
Gate (1.2m private terraces &
1.8m Open/Communal Space)
or Similar Approved
- Boundary Treatment**
Existing boundary to be retained
- Landscape Element**
Name plate
- Landscape Element**
Seating
- H1 Hedge Planting**
Elaeagnus ebbingei 100cm Single Row
- H2 Hedge Planting**
Prunus laurocerasus 100cm Double Row
- H2 Hedge Planting**
Native Hedgerow 100cm Double Row
(Craetagus monogyna, Prunus spinosa,
Ilex aquifolium, Rosa canina,
Lonicera periclymenum 'Graham Thomas')

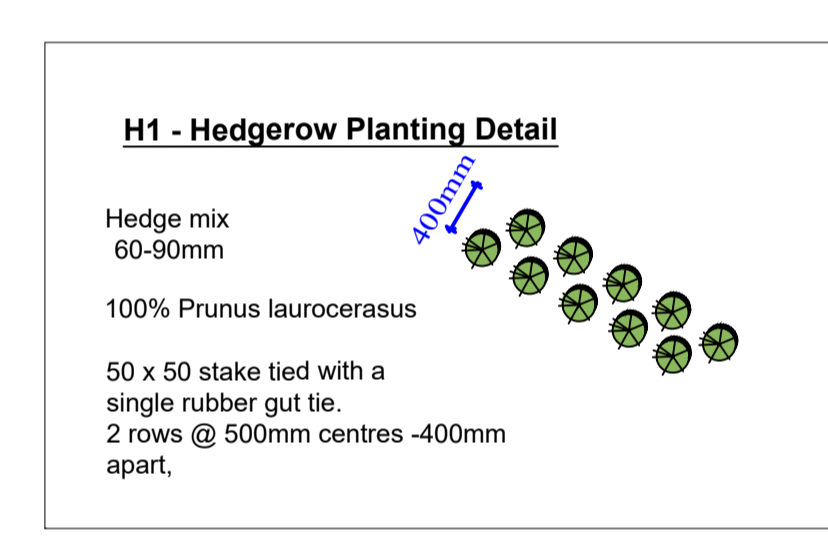

- A-B** - Existing 1.8 high railing to be retained
- B-C** - New 1.8m high railing with hedge planting
- C-D** - 1.2m high railing on top of stone face butt wall with hedge planting
- D-E** - 1.2m high railing with hedge planting
- E-F** - 2.4m high feature wall
- F-G** - Existing boundary to be retained with dense native hedgerow planted on eastern and southern side of wall.

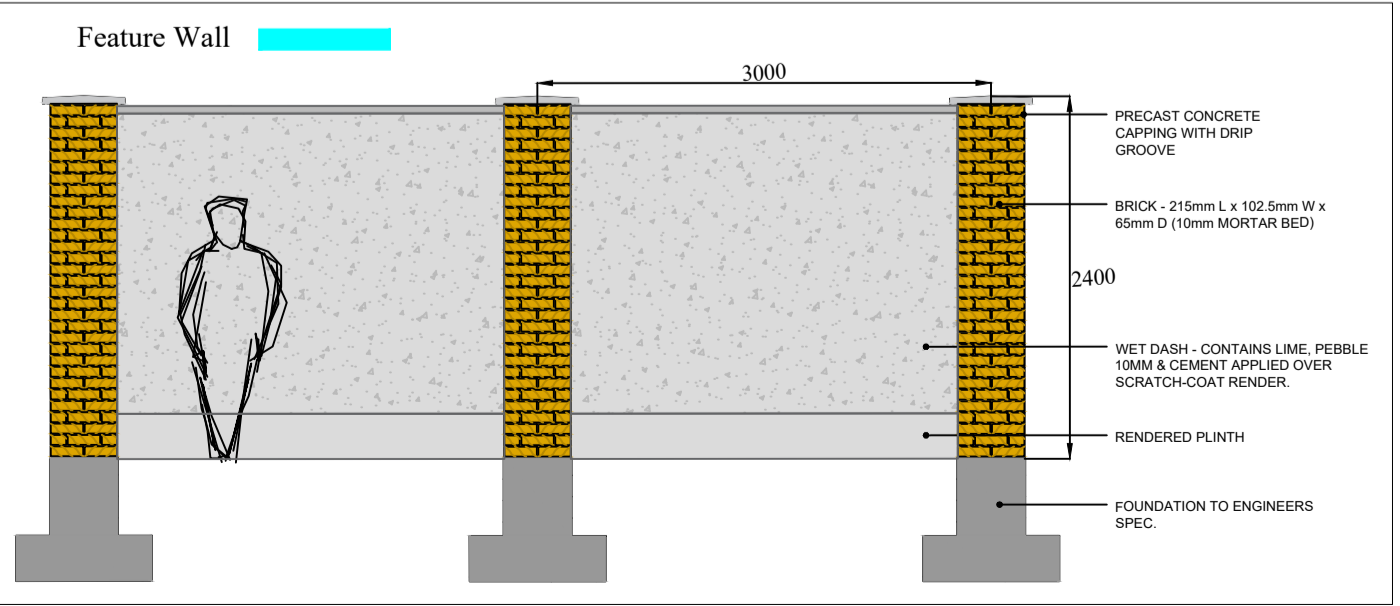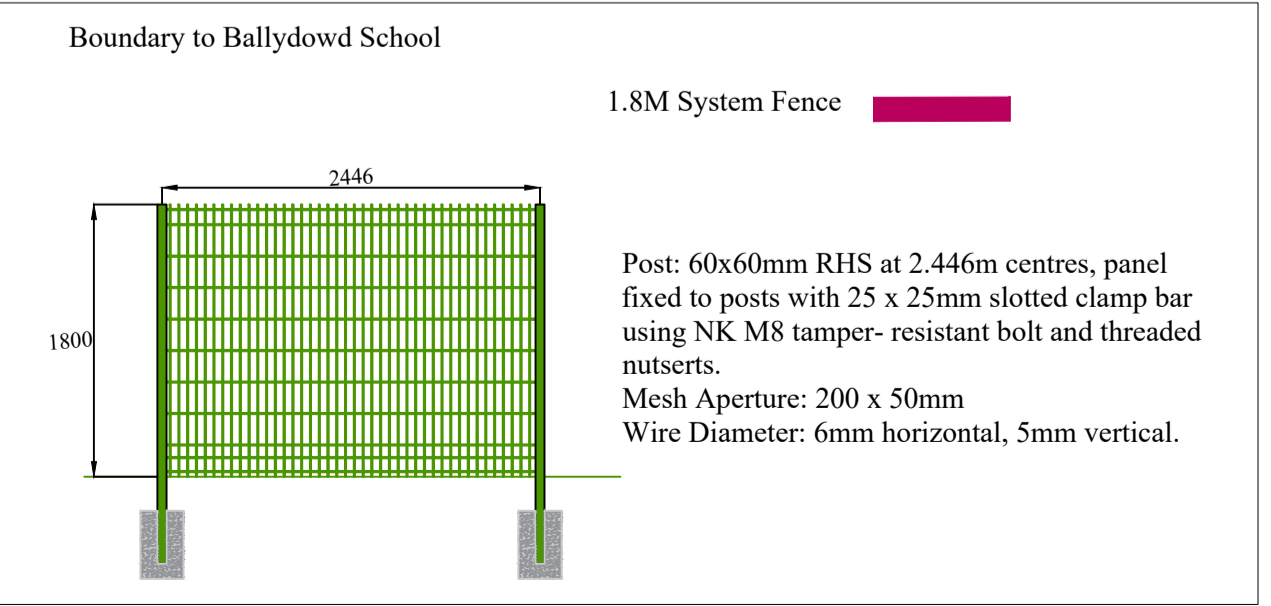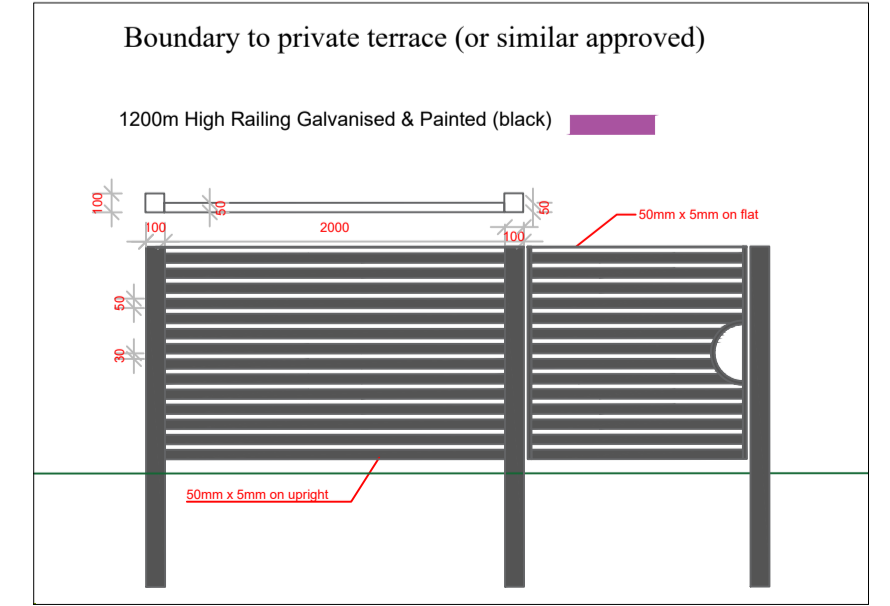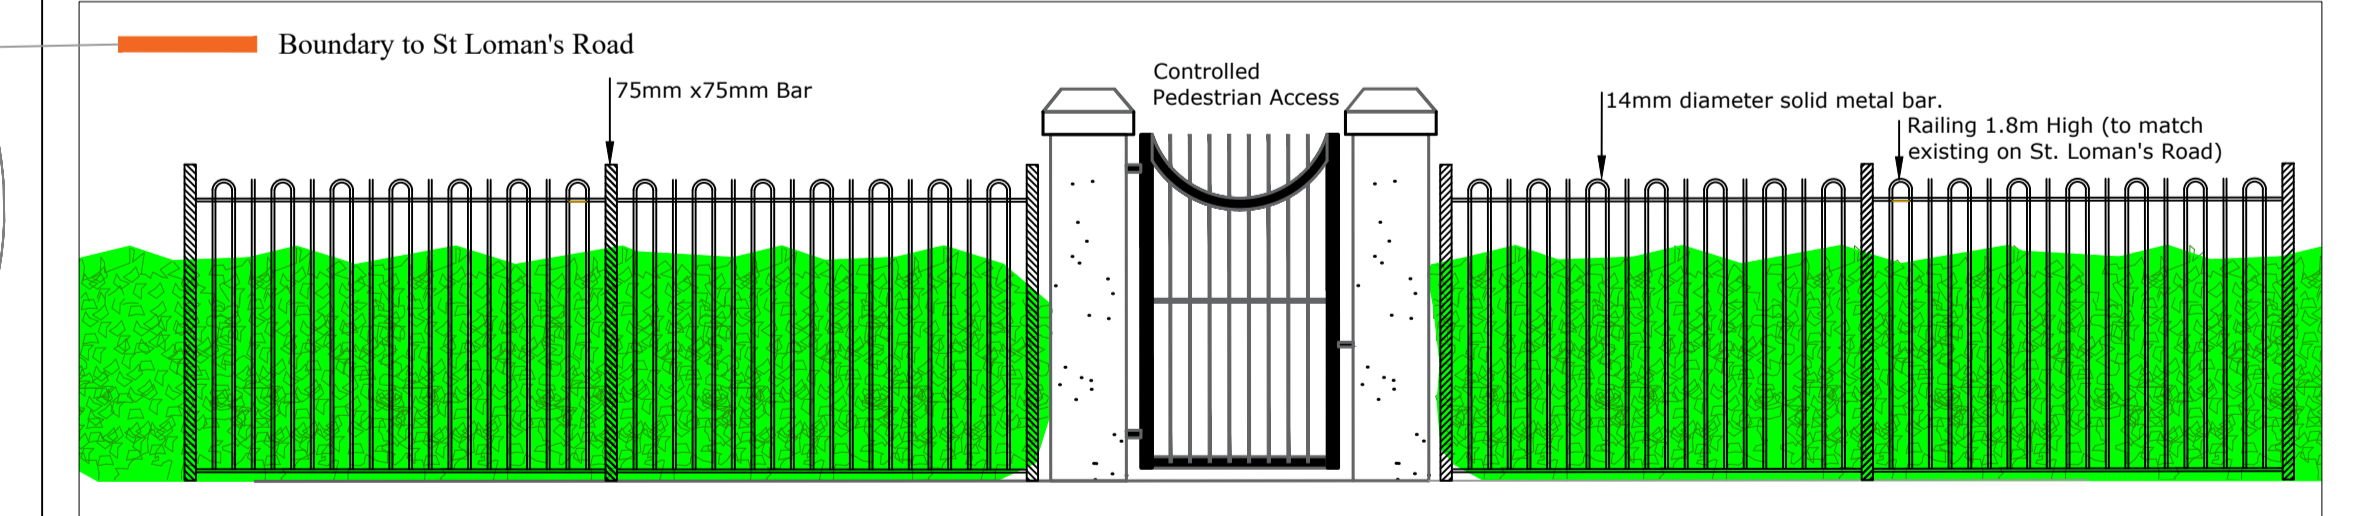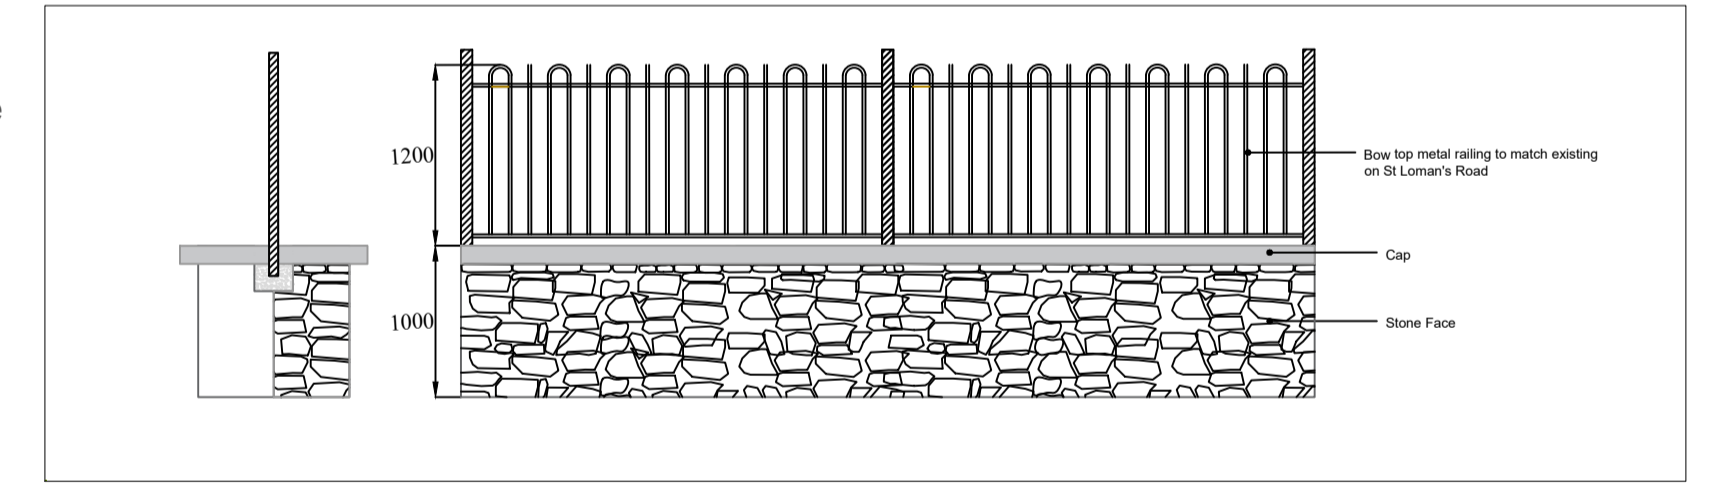

REVISIONS:

Rev	By	Date	Description
Rev M	PR	28.05.21	Revised Layout - SHD
Rev N	PR	27.10.21	Revised Layout - SHD
Rev N2	PR	18.11.21	Revised Layout - SHD
Rev O	PR	29.11.21	Revised Layout - SHD
Rev O2	PR	12.12.21	Revised Layout - SHD

Project Title: Proposed Residential Development at St. Edmunds, Palmerstown, Co. Dublin

Client: Moykerr Ltd.

Drawing Title: Landscape Boundary Plan SHD

Job No.: 1470

Ronan MacDiarmada + Associates Ltd.
Landscape Architects and Consultants.

5 Tootenhill, Rathcoole, Co. Dublin
tel: +353 1 412 4476
fax: +353 1 401 3748
mob: 086 26 25 438
e-mail: ronan@mmda.ie

Dwg. No.: 02
Scale: @ A1 1:500
Date: 28.05.21
Drawing By: PR
Checked By: RMD

This drawing is copyright ©