




Section A-AA - Existing Tree Boundary Scale (1:100)

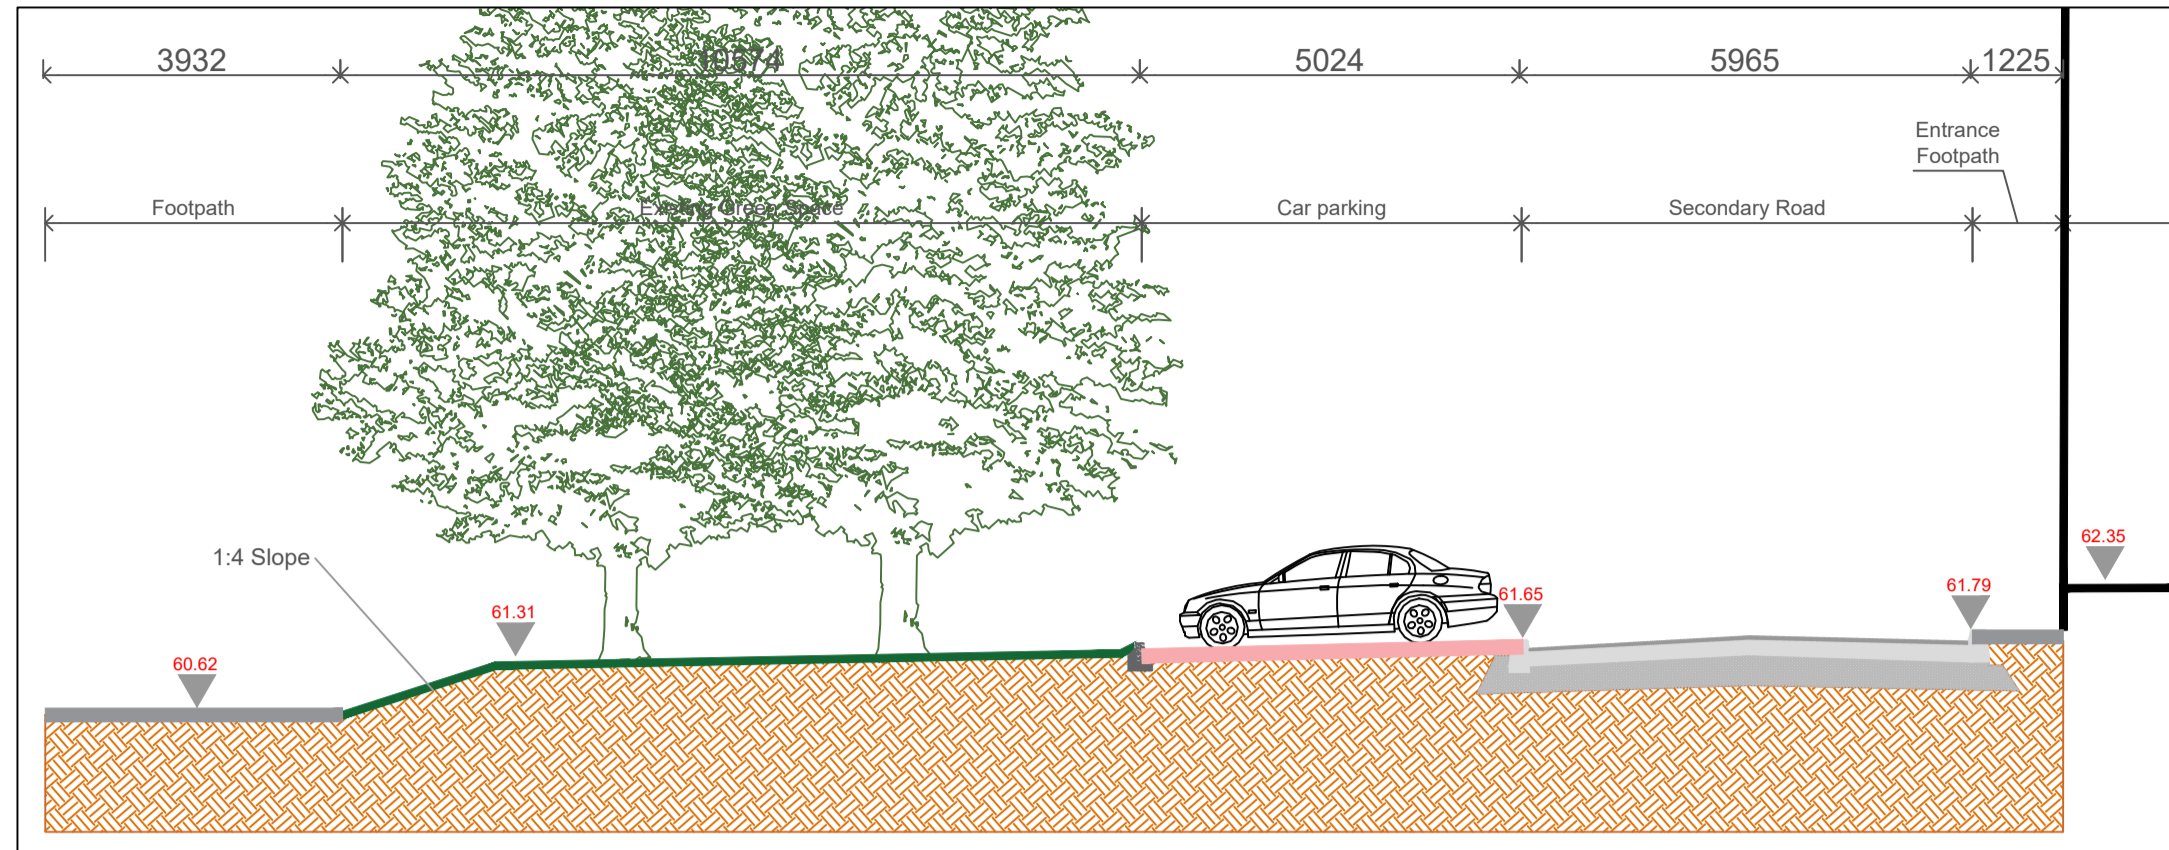

Section B-BB - Existing Tree Boundary Scale (1:100)

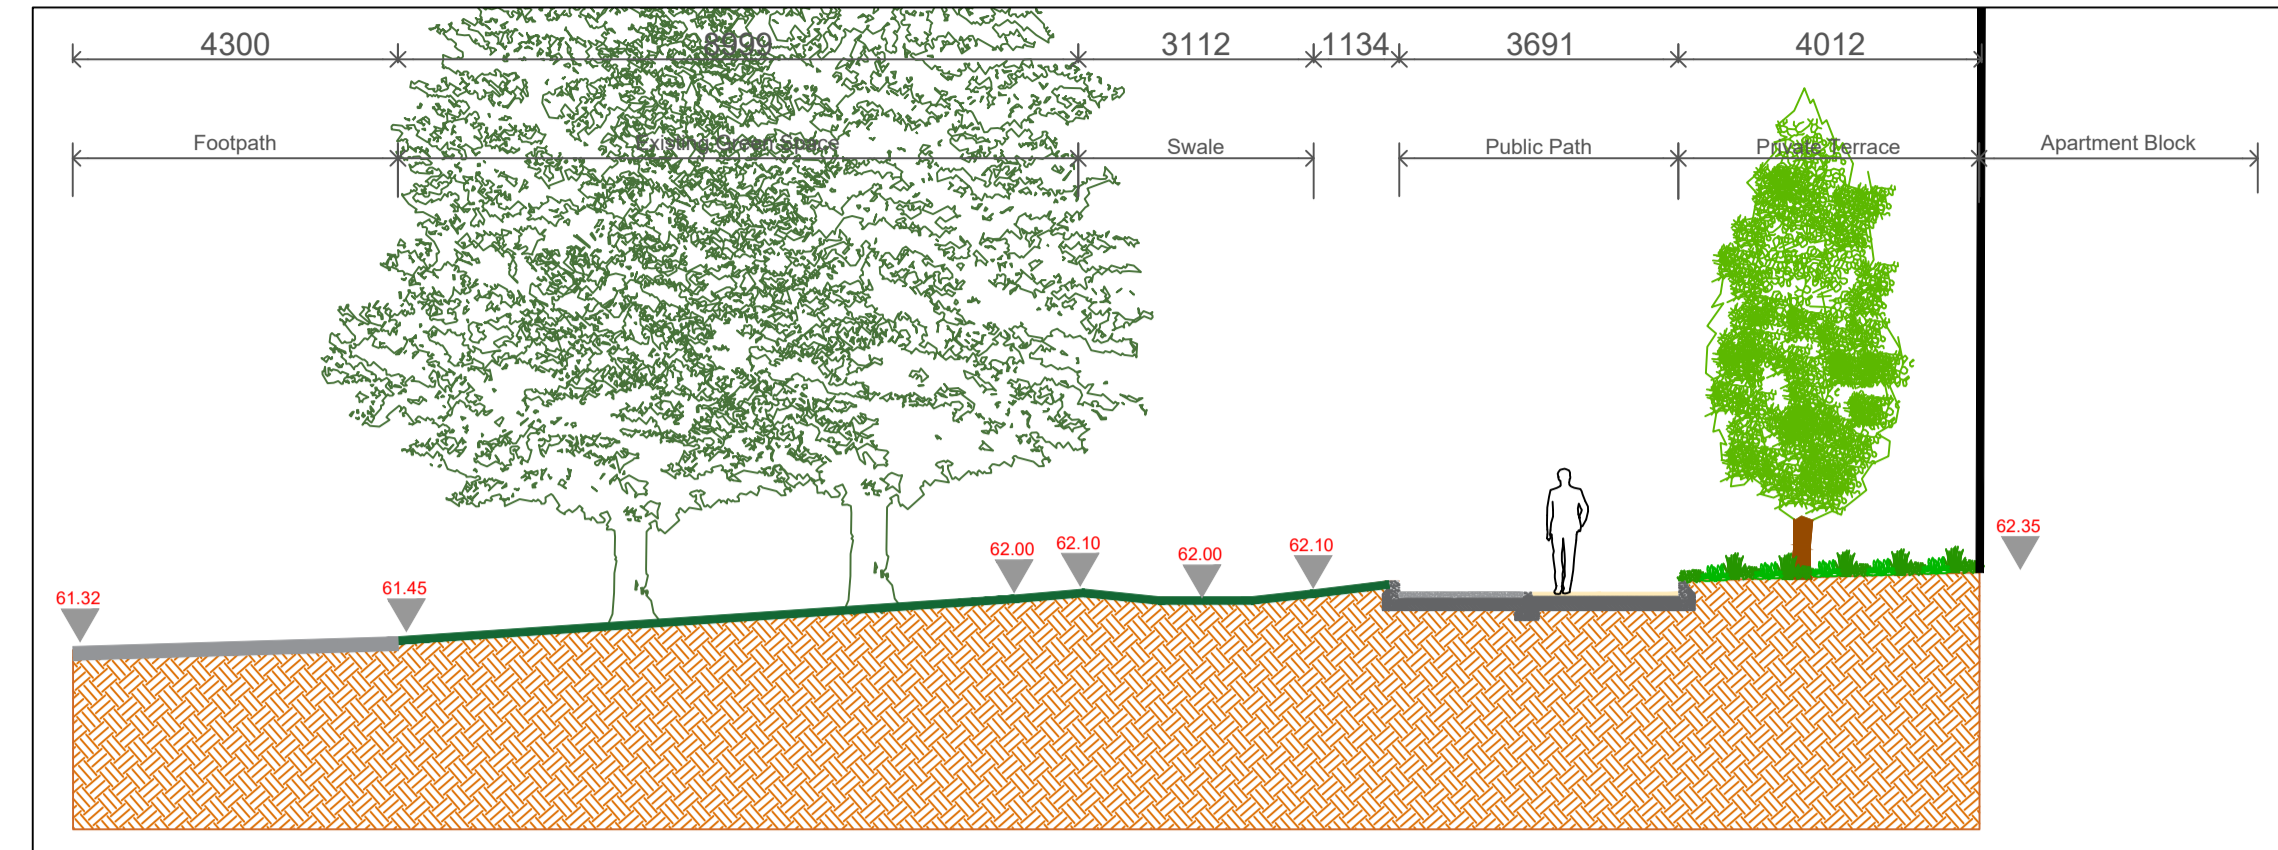


Section Locations Scale (nts)

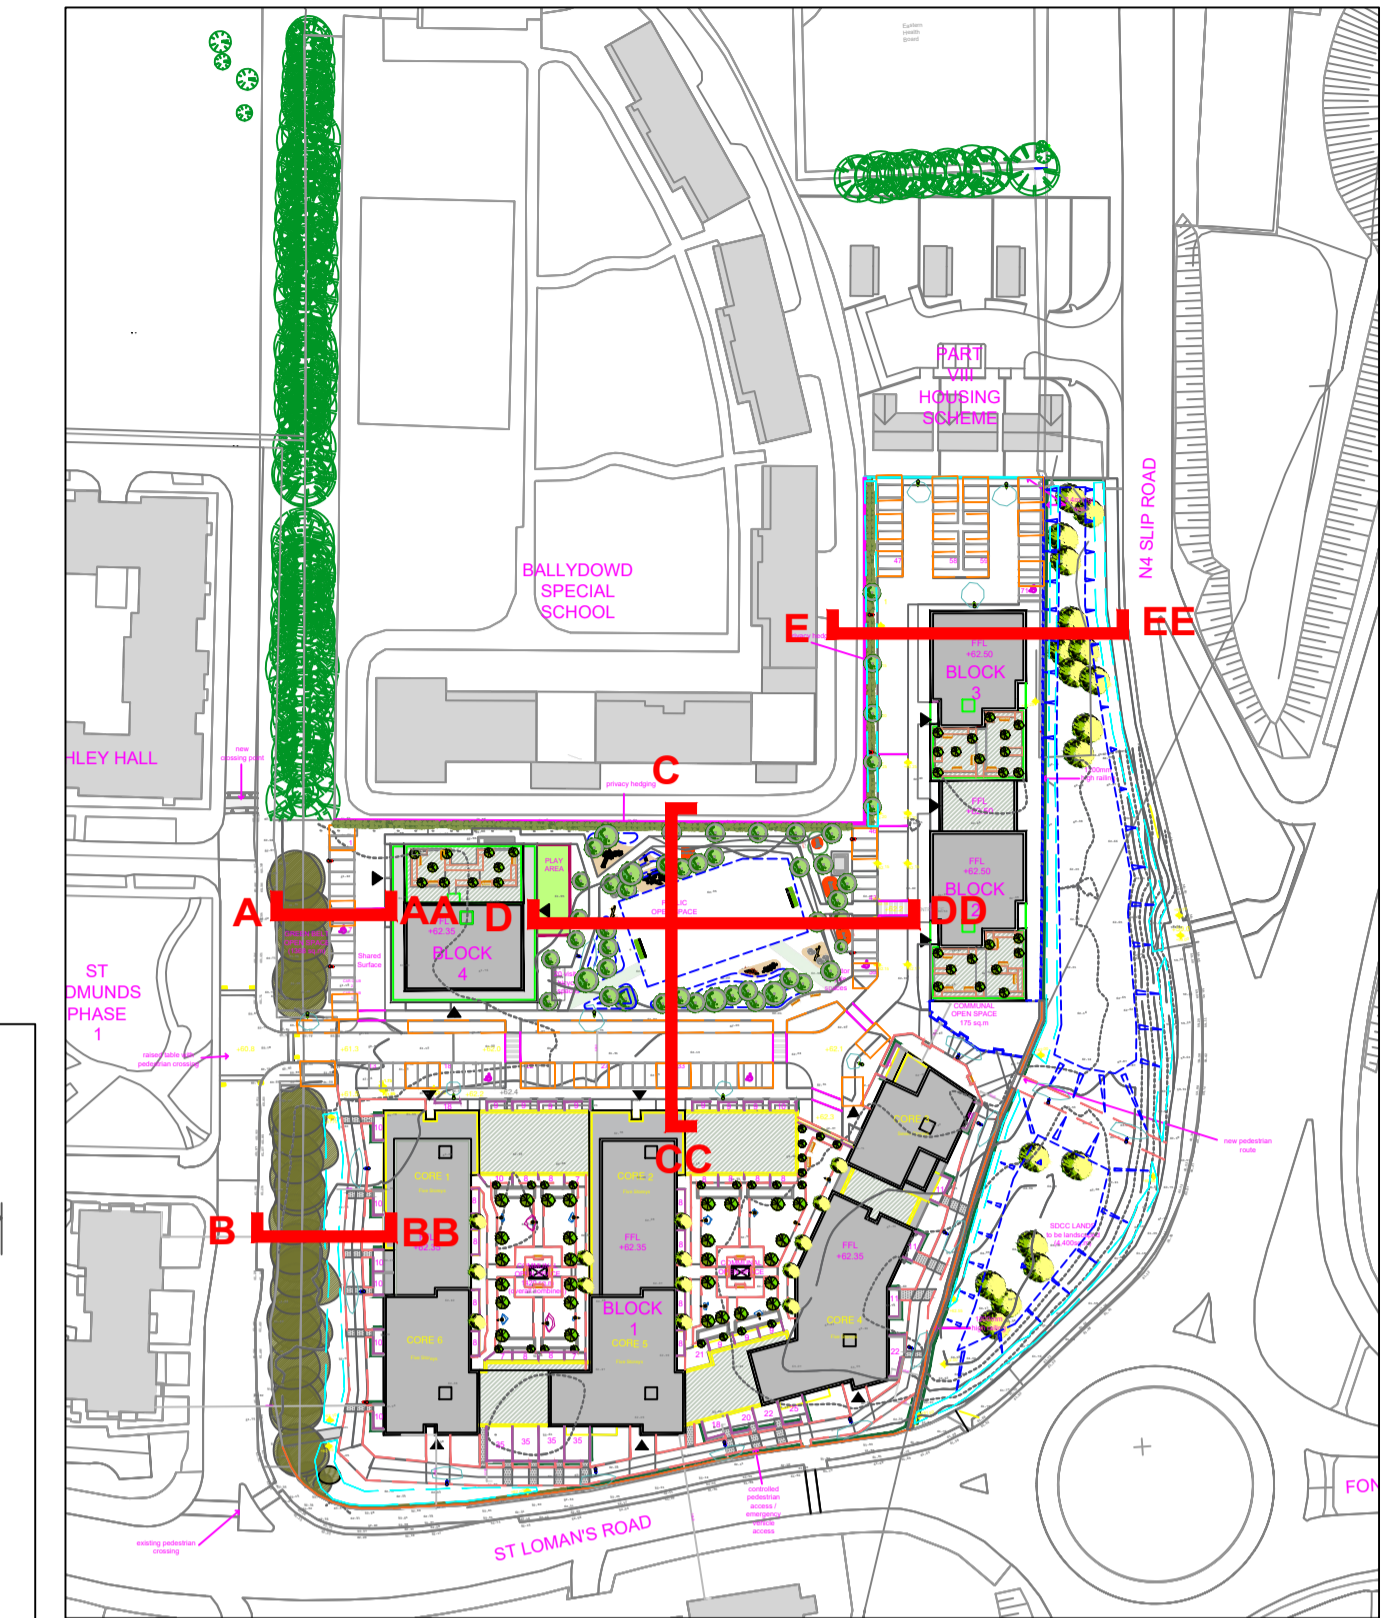


Note: All dimensions in millimetre


Section C-CC - Open Space Scale (1:100)

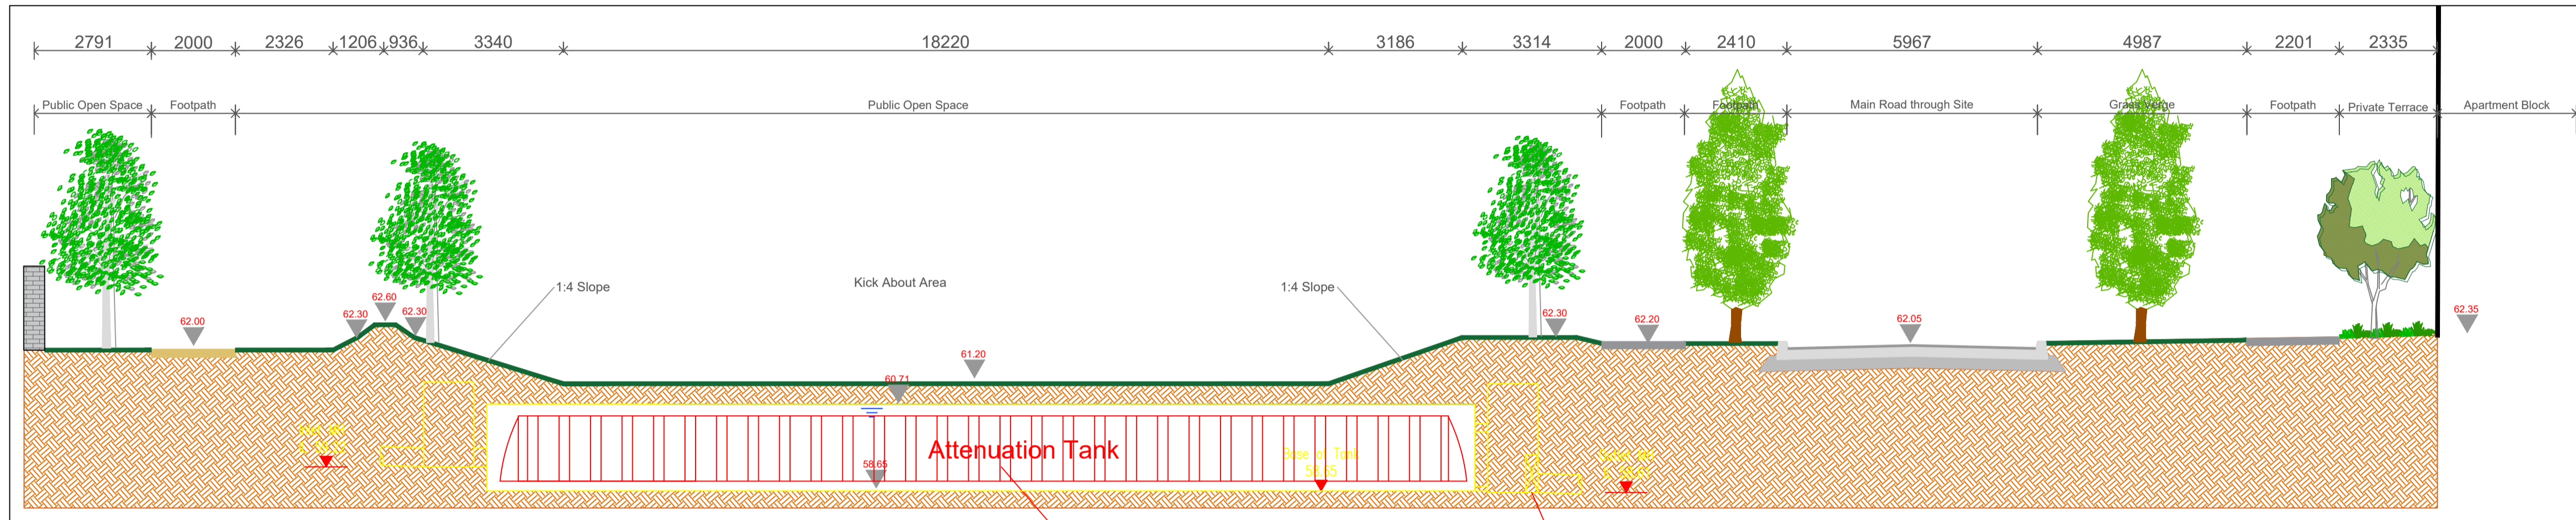

Section D-DD - Open Space Scale (1:100)

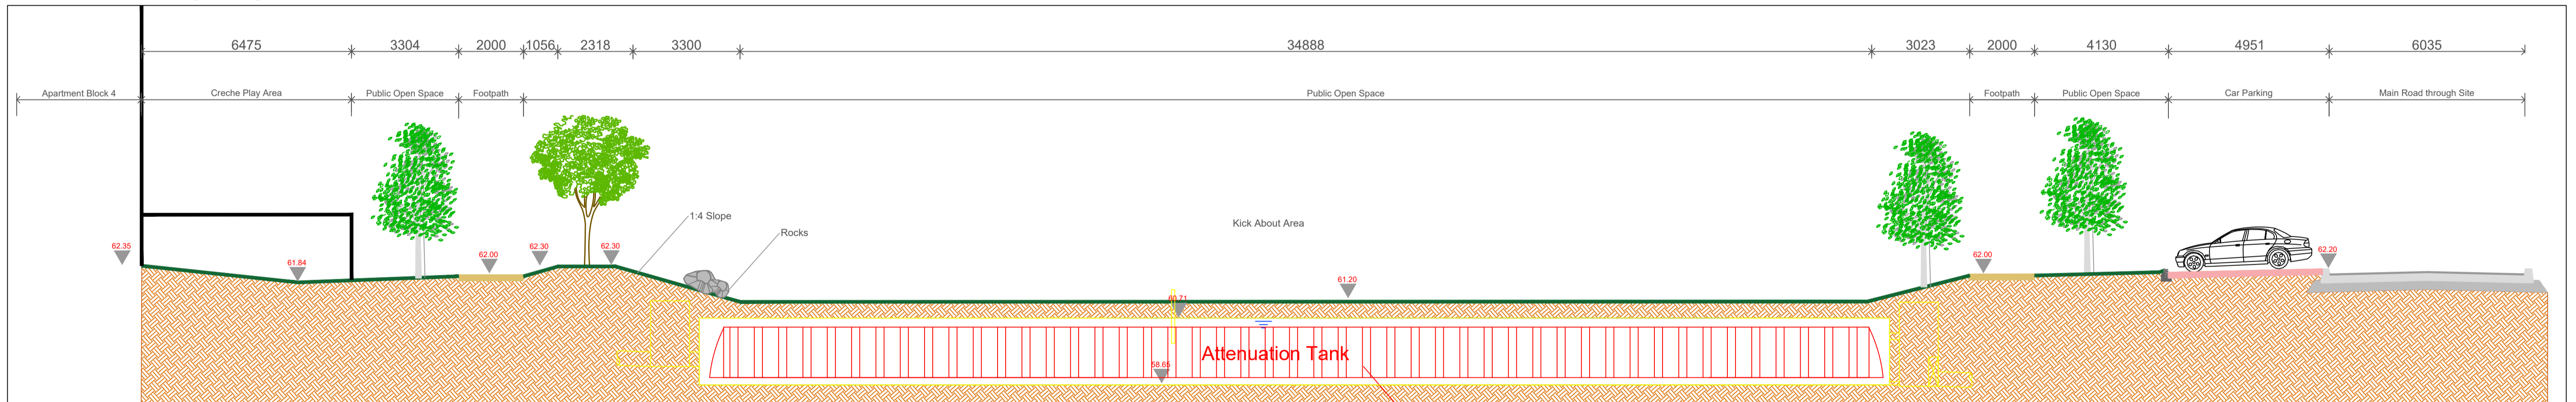

Section E-EE - Open Space Scale (1:100)

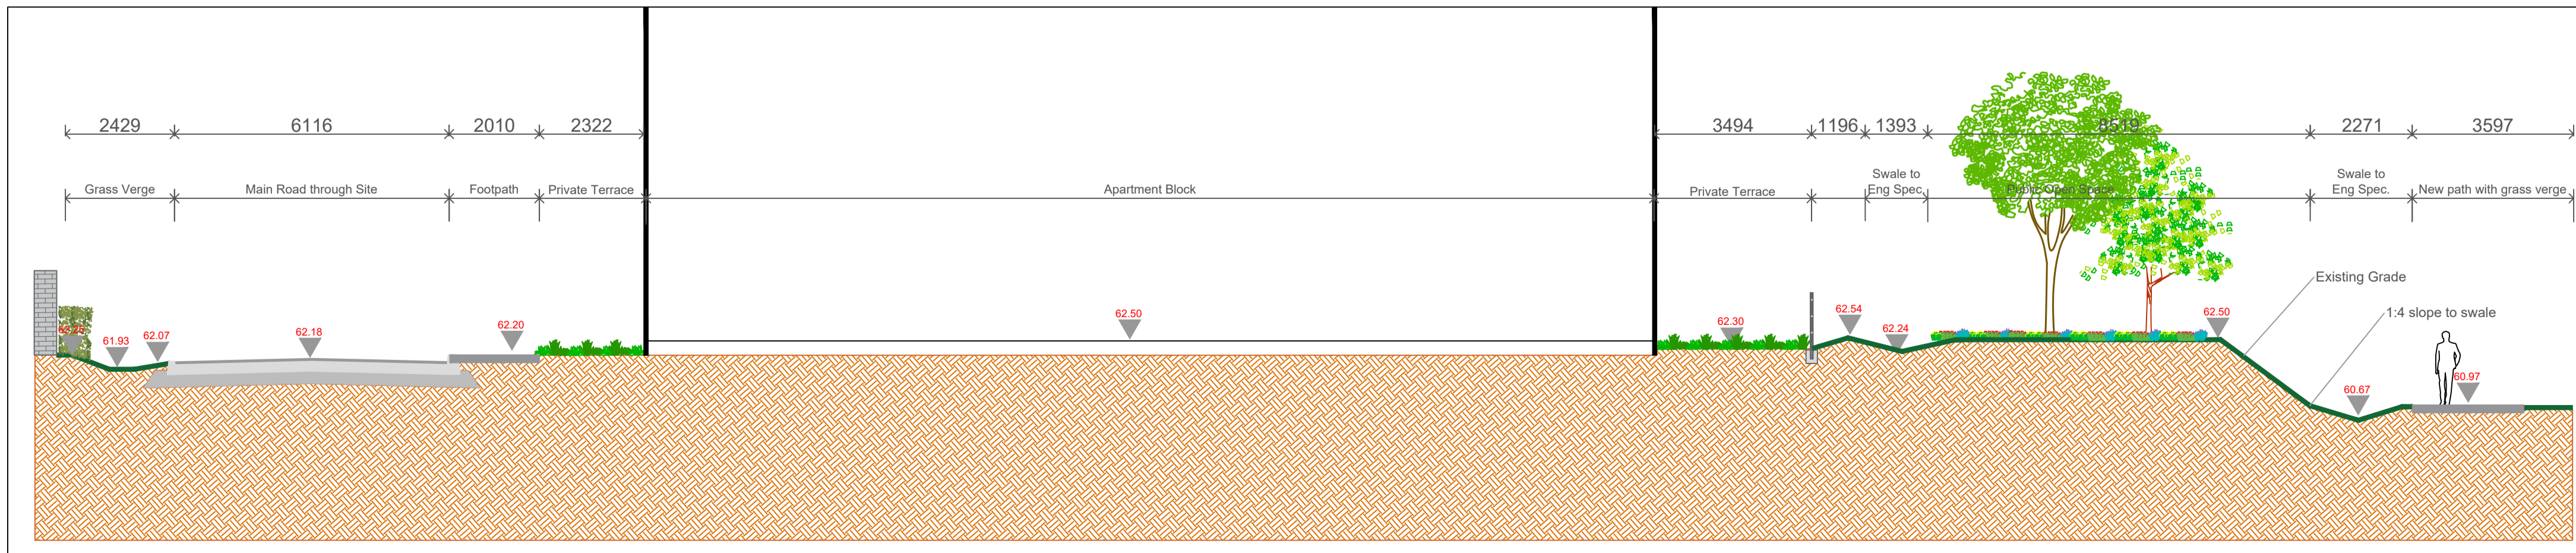

REVISIONS:			
Rev M	PR	28.05.21	Revised Layout - SHD
Rev N	PR	27.10.21	Revised Layout - SHD
Rev N2	PR	18.11.21	Revised Layout - SHD
Rev O	PR	29.11.21	Revised Layout - SHD
Rev O2	PR	13.12.21	Revised Layout - SHD

Project Title:	Proposed Residential Development at St. Edmunds, Palmerstown, Co. Dublin	Dwg. No.:	09(i)
Client:	Moykerr Ltd.	Scale:	@ A1 1:100
Drawing Title:	Landscape Sections SHD Sheet 1 of 3	Date:	28.05.21
Job No.:	1470	Drawing By:	PR
		Checked By:	RMD

Ronan MacDiarmada + Associates Ltd.
 Landscape Architects and Consultants.
 5 Toonenhill, Rathcoole, Co. Dublin
 tel: +353 1 412 4476 mob: 086 26 25 438
 fax: +353 1 401 3748 e-mail: ronan@rmda.ie