




Section F-FF - Open Space Scale (1:100)

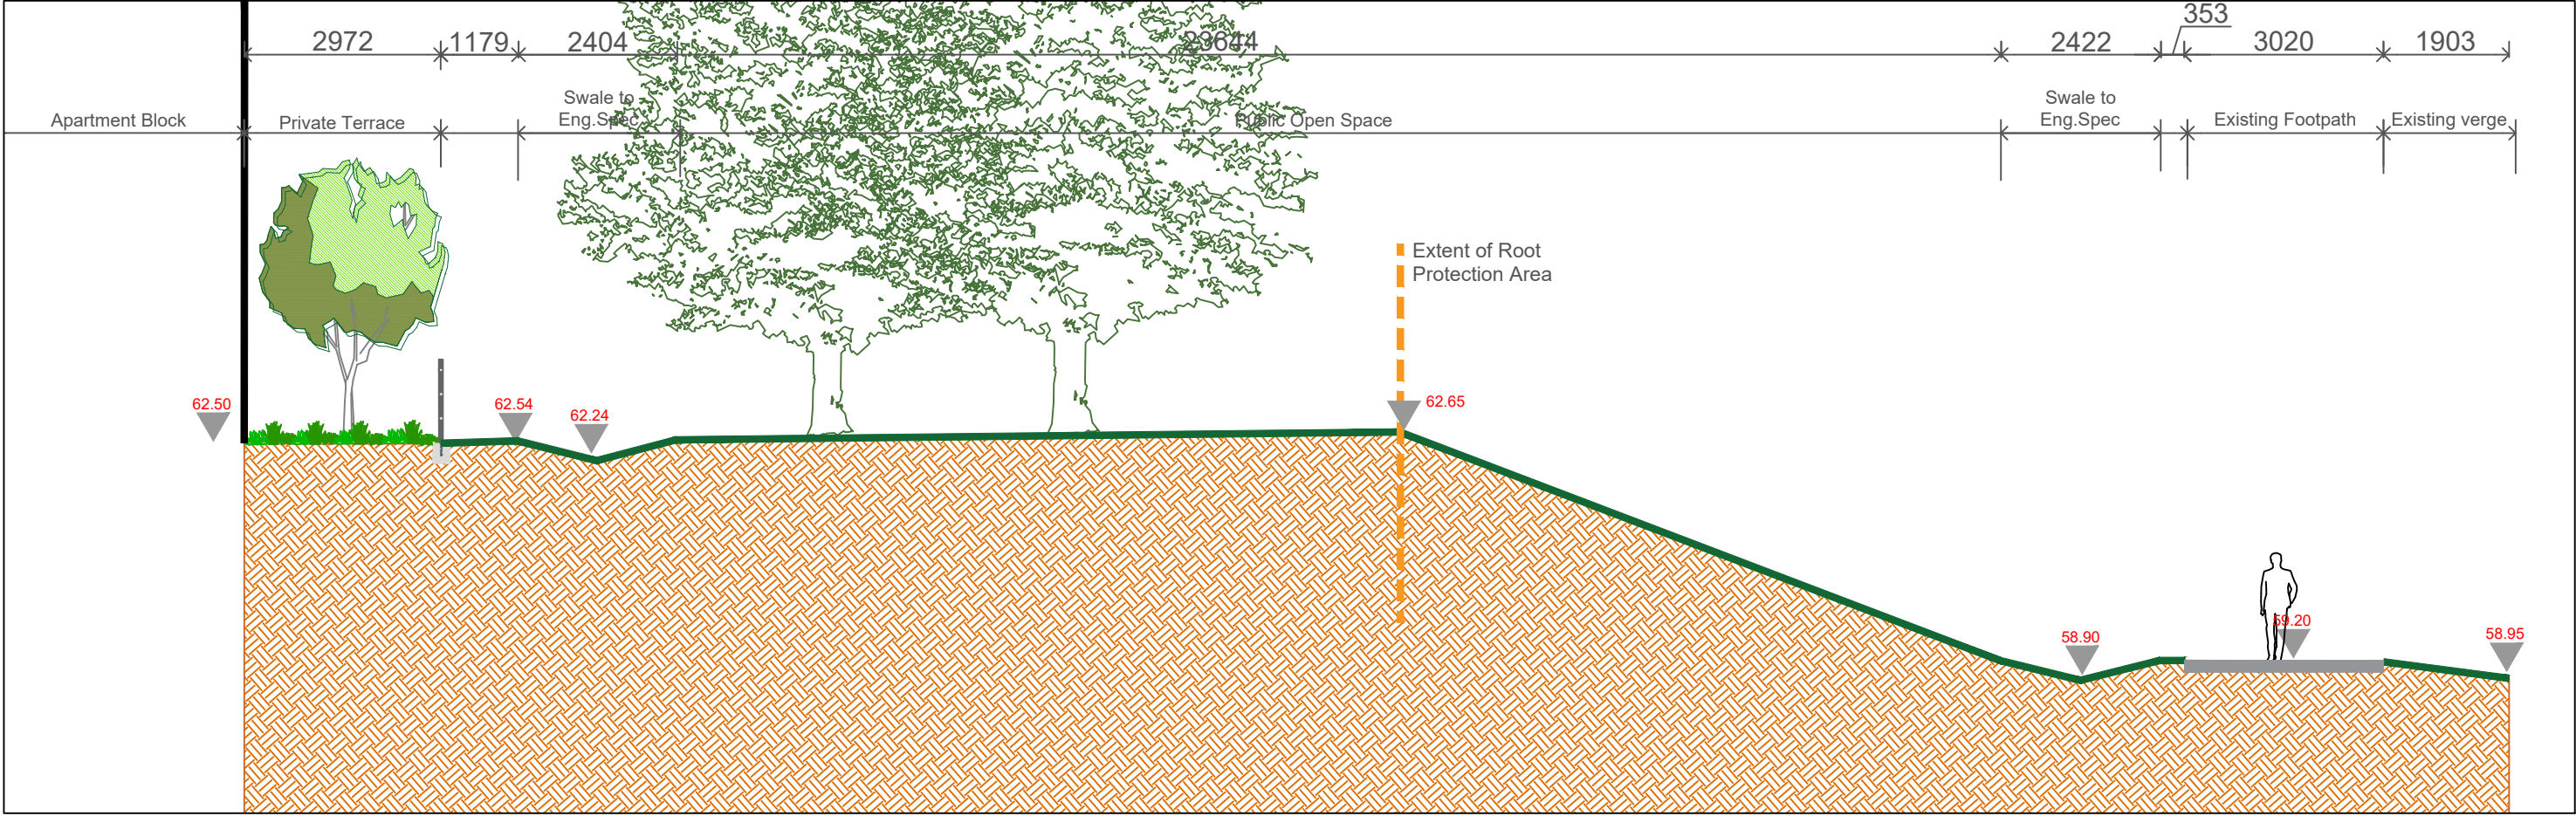


Section G-GG - Section through Main Entrance Road to Existing Path on Link Road Scale (1:100)

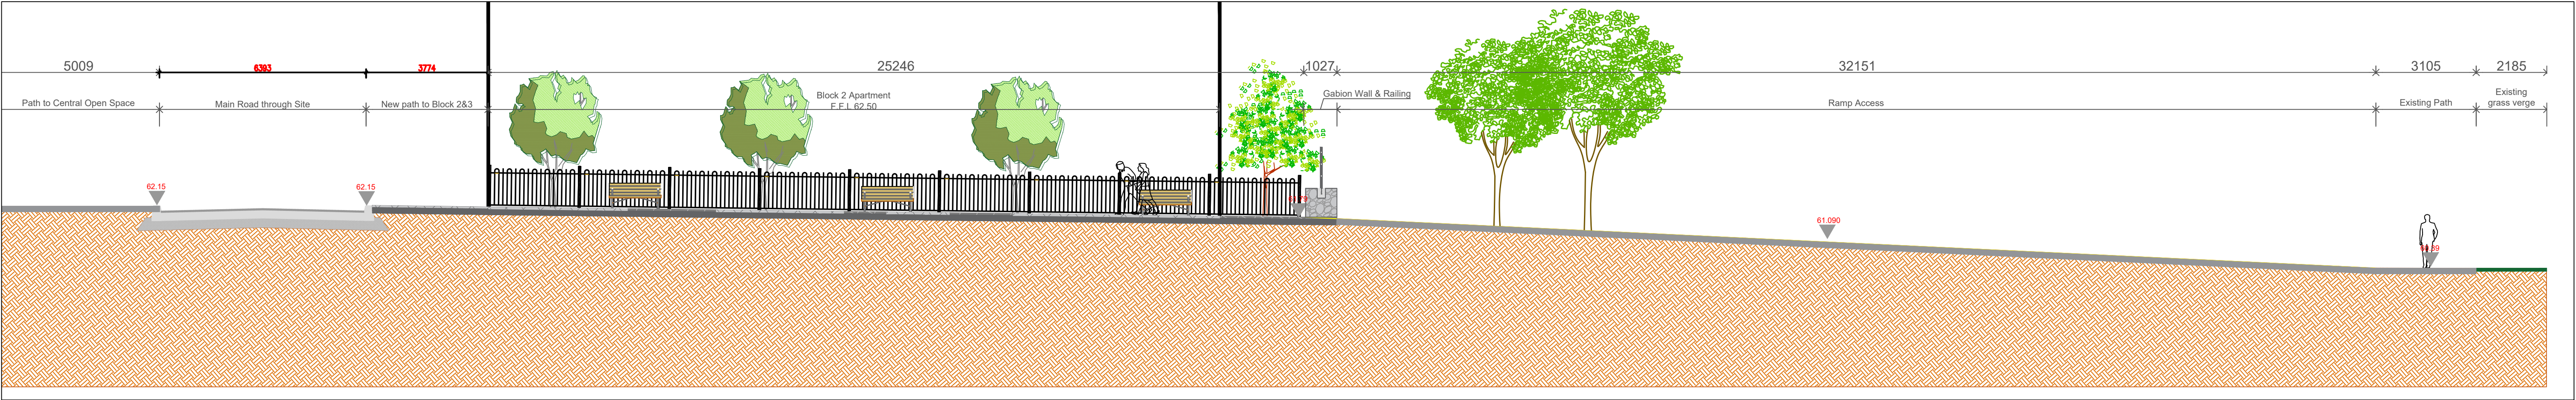


Section H-HH - Open Space Scale (1:100)

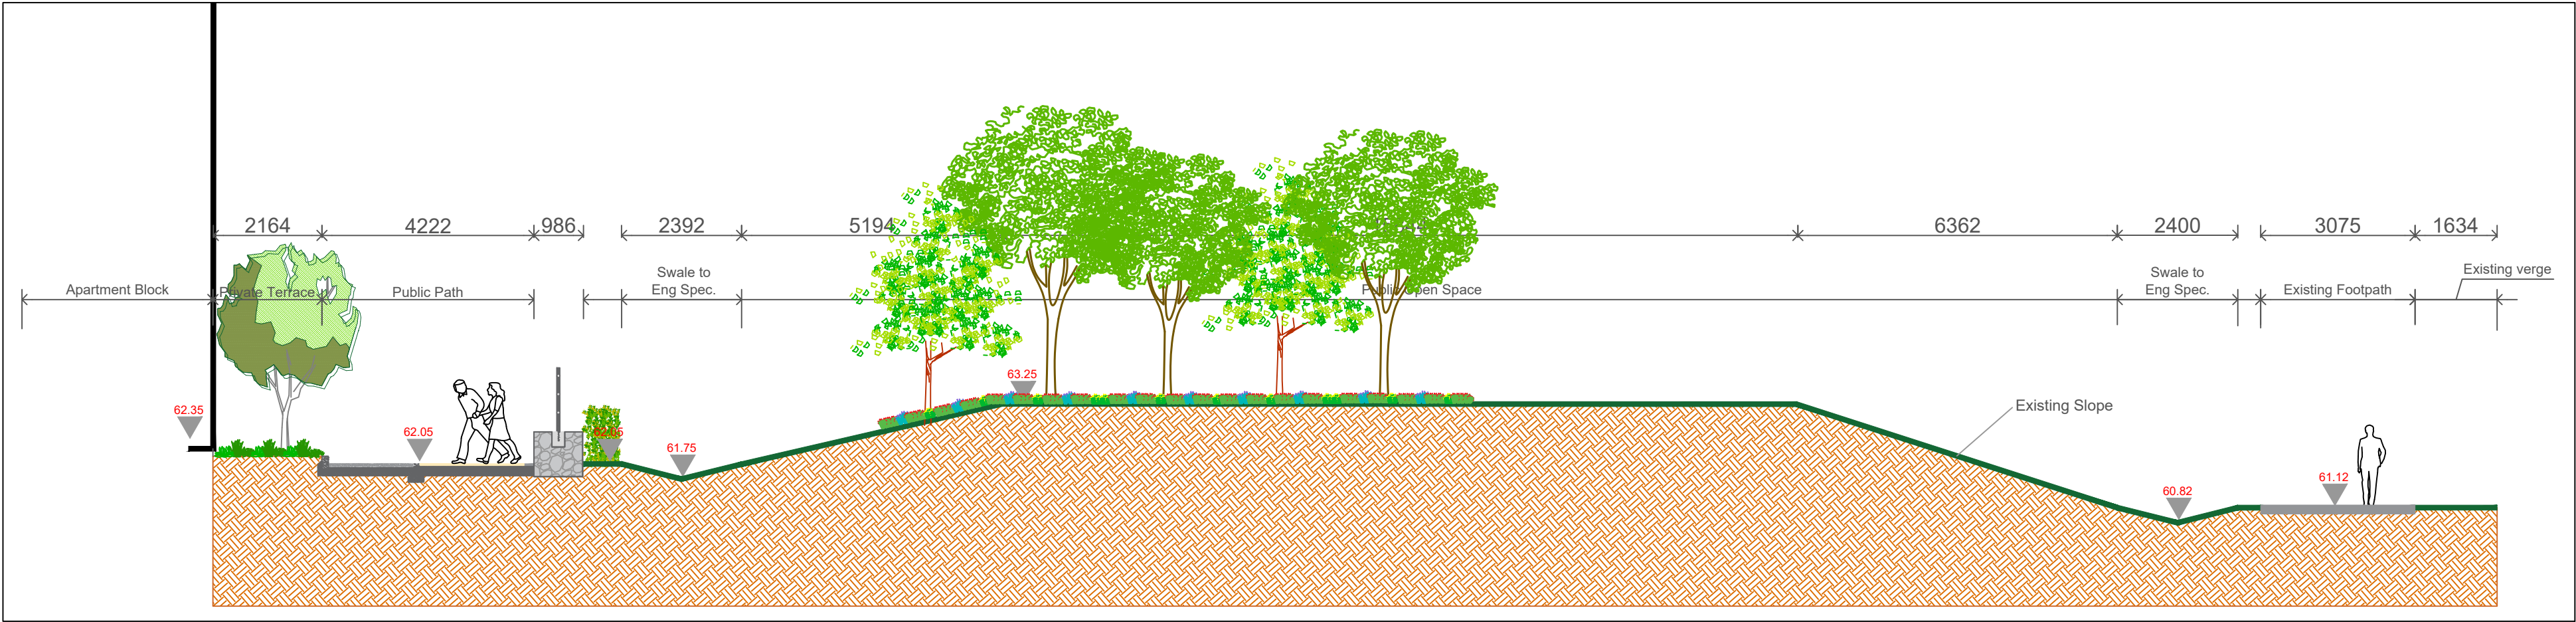

Section I-II - Open Space Scale (1:100)

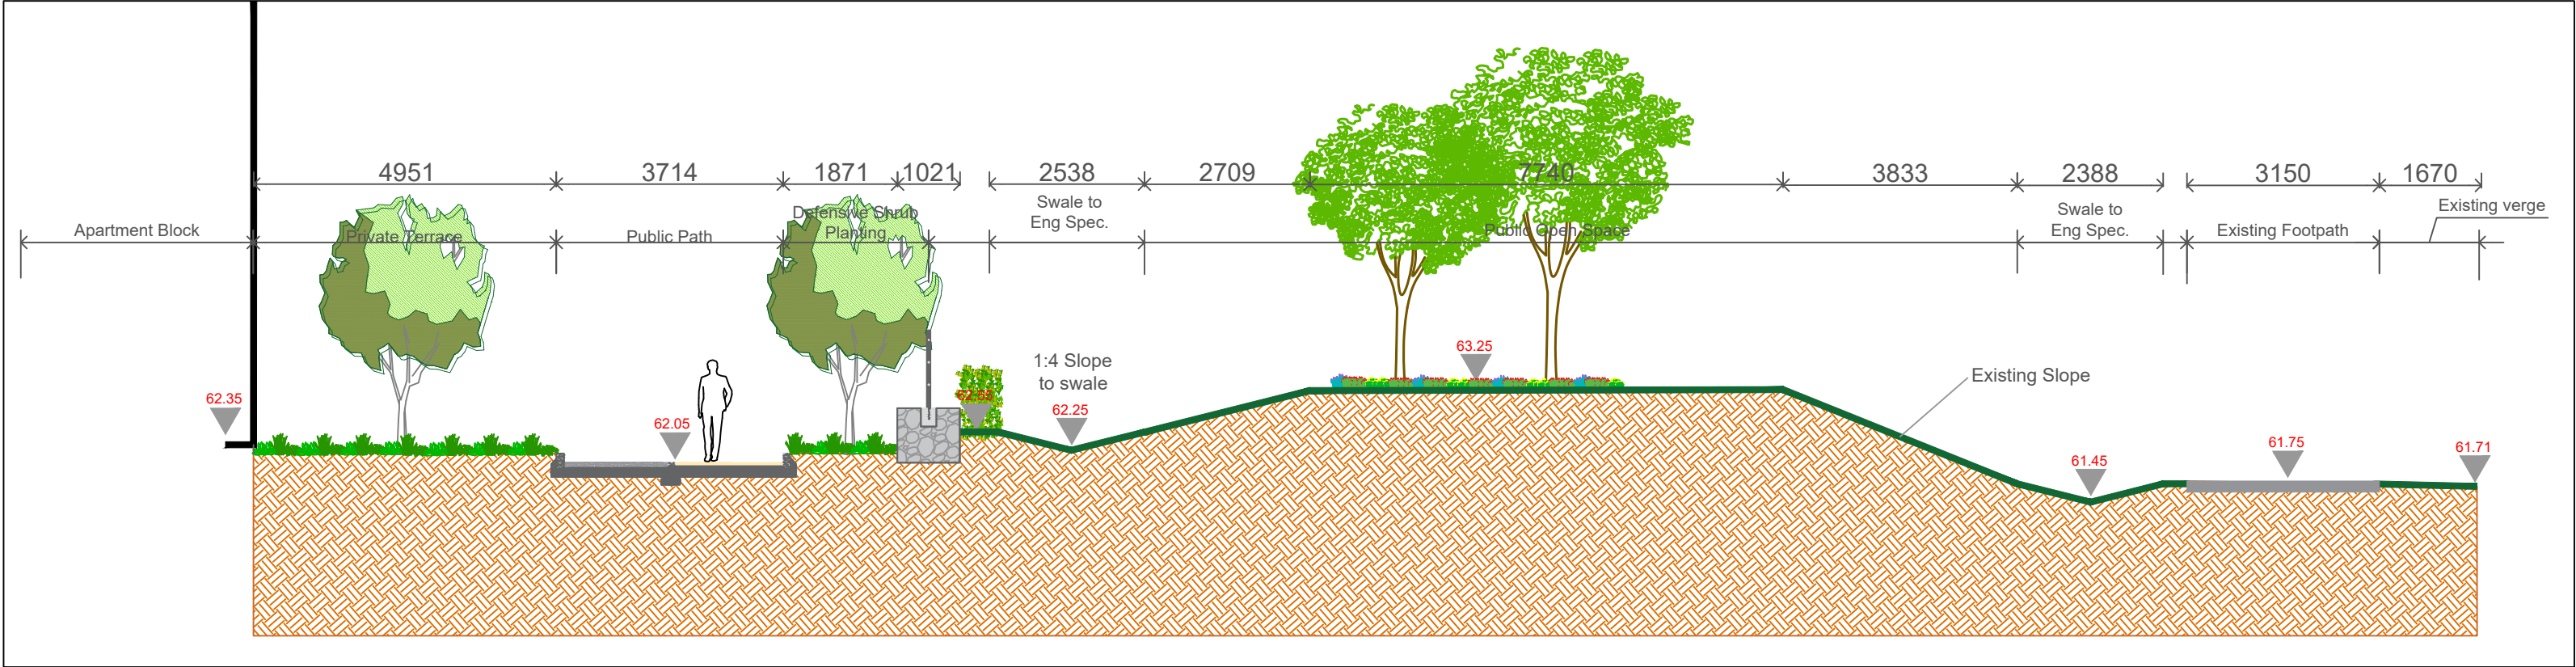

Section Locations Scale (nts)

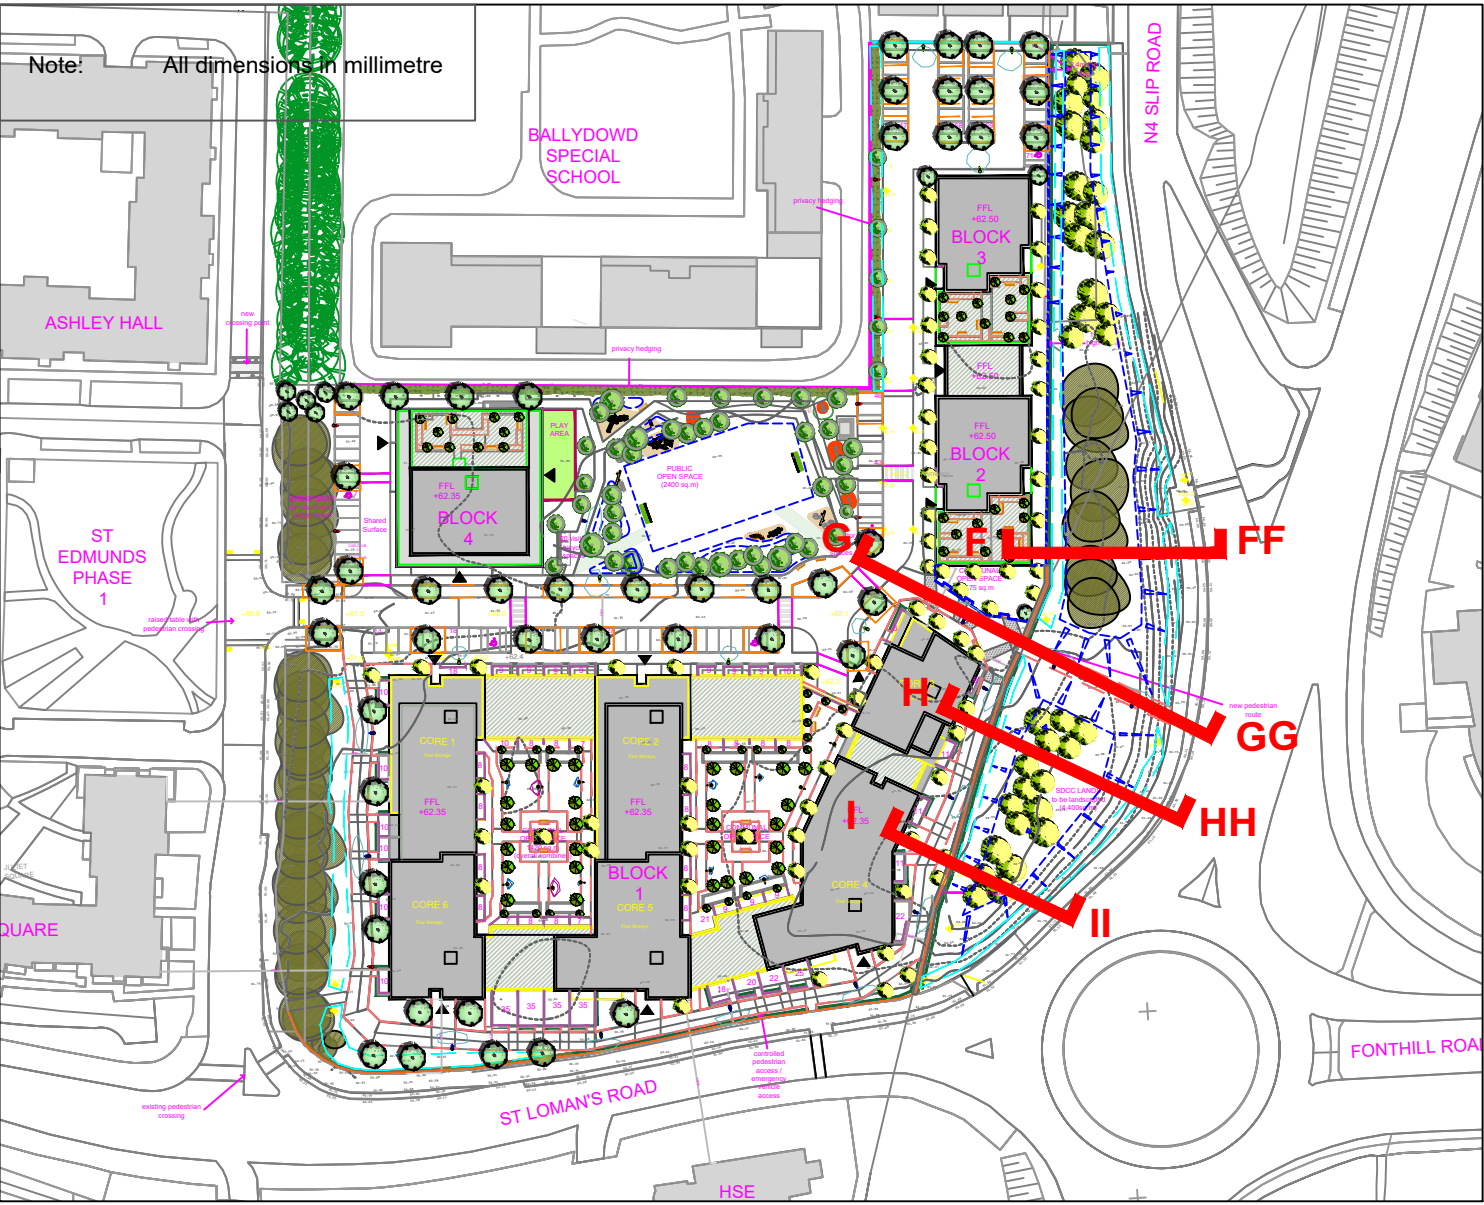

REVISIONS:				Project Title:	Proposed Residential Development at St. Edmunds, Palmerstown, Co. Dublin	Dwg. No.: 03(ii)
Rev M	PR	28.05.21	Revised Layout - SHD			Scale: @ A1 1:100
Rev N	PR	27.10.21	Revised Layout - SHD	Client:	Moykerr Ltd.	Date: 28.05.21
Rev N2	PR	18.11.21	Revised Layout - SHD			
Rev O	PR	29.11.21	Revised Layout - SHD	Drawing Title:	Landscape Sections SHD Sheet 2 of 3	Drawing By: PR
Rev O2	PR	13.12.21	Revised Layout - SHD			
				Job No.:	1470	Checked By: RMD
				 Ronan MacDiarmada +Associates Ltd. Landscape Architects and Consultants. 5 Tootenhill, Rathcoole, Co. Dublin tel: +353 1 412 4476 mob: 086 26 25 438 fax: +353 1 401 3748 e-mail: ronan@rmda.ie		
				This drawing is copyright ©		