




FARM LAND HOME OF APPLICANT'S BROTHER (FORMELY GRANDPARENT'S HOME) FARM LAND & FAMILY HOME OF APPLICANT

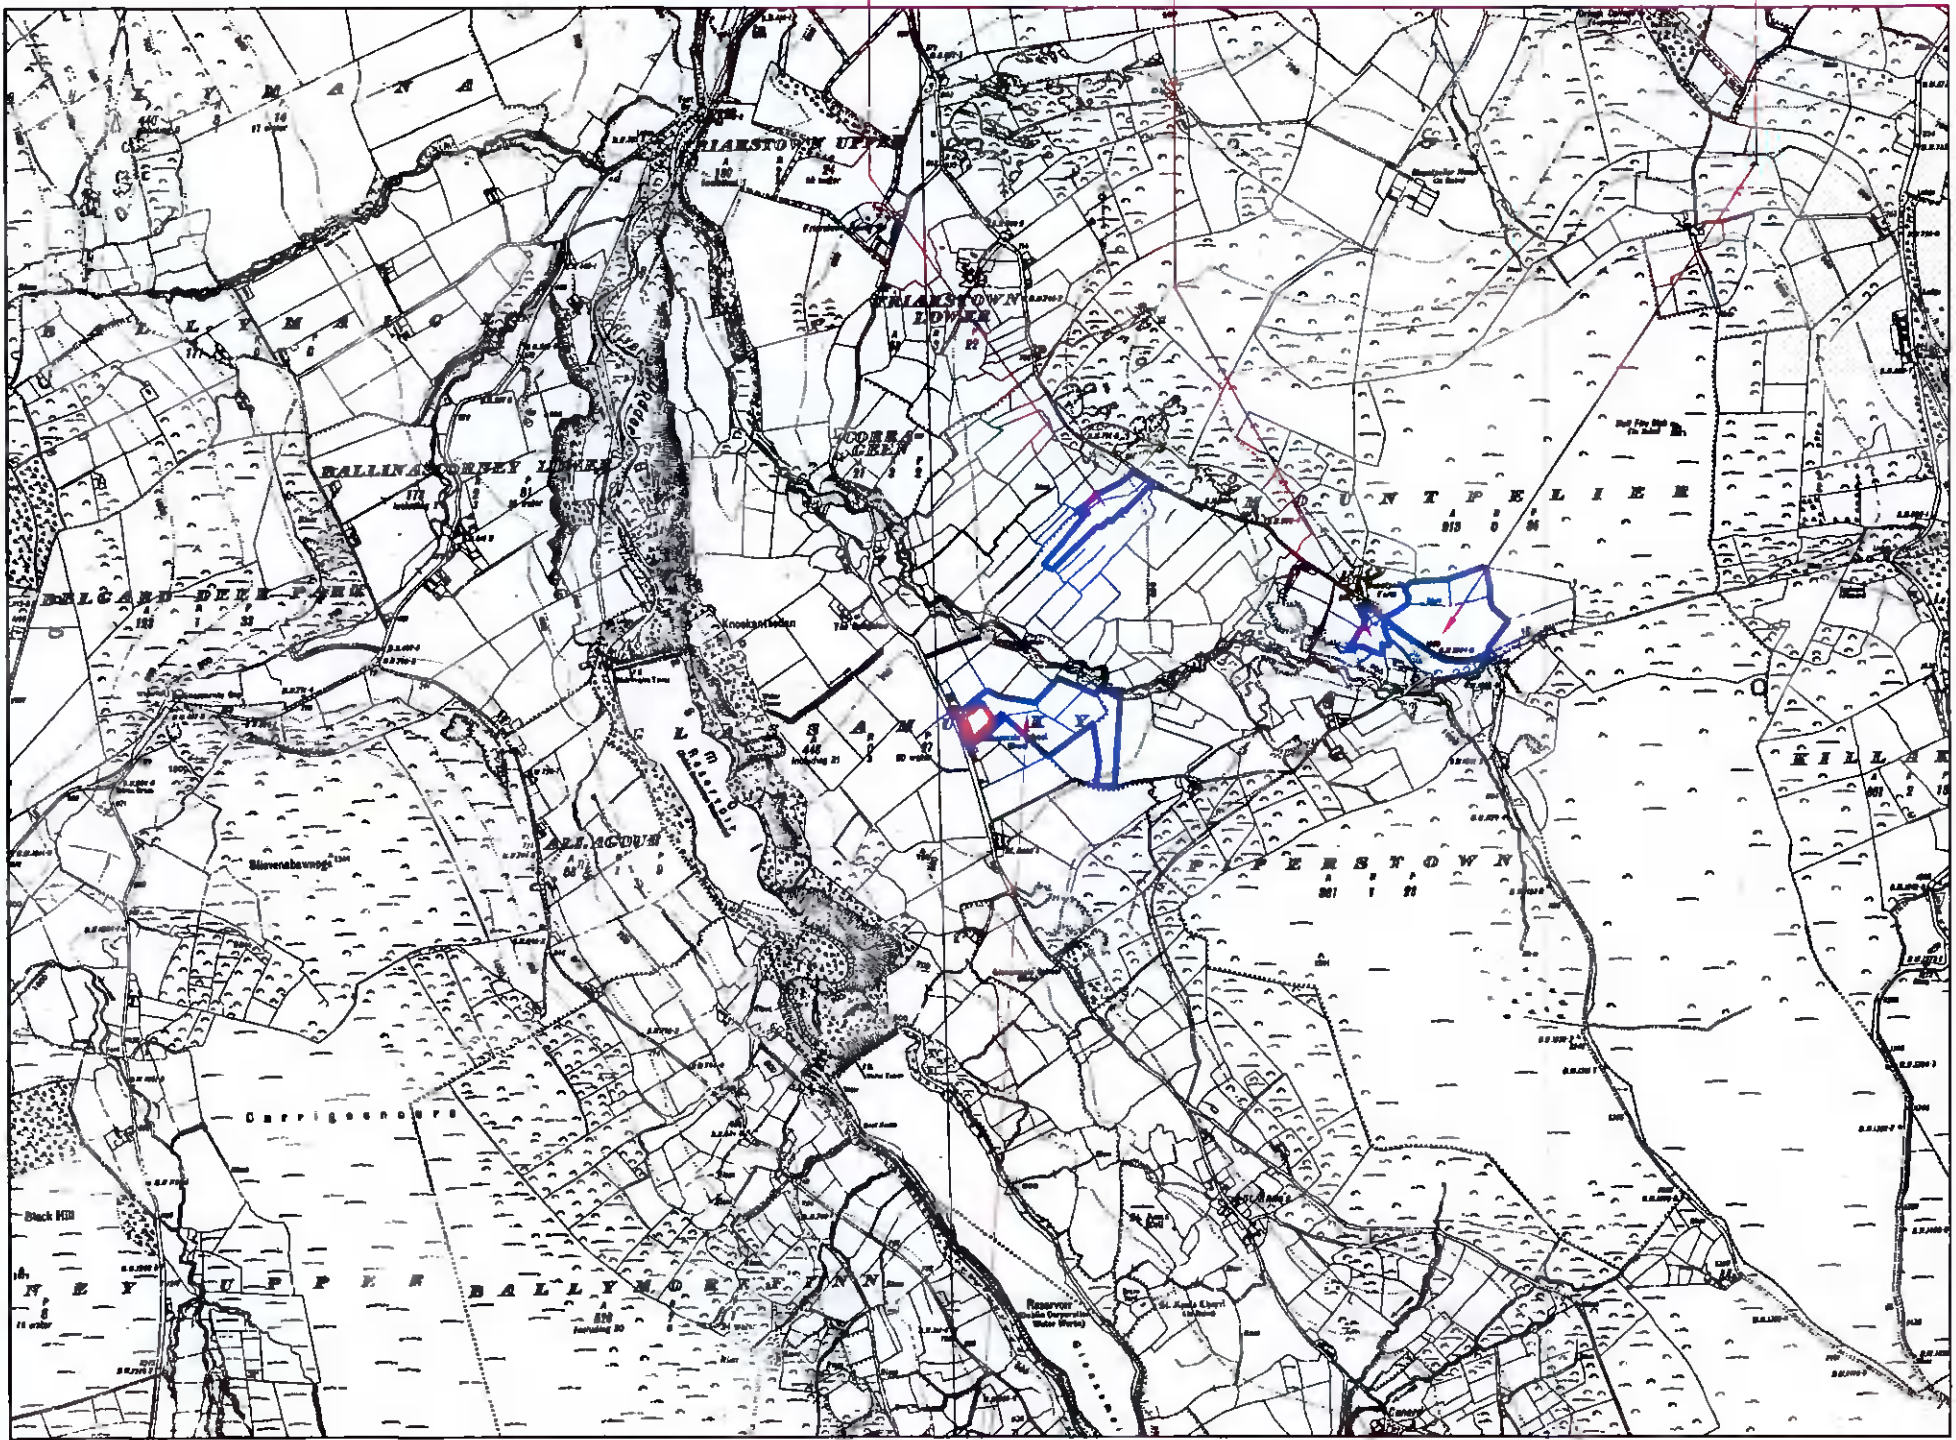

5 FIELDS OWNED BY COLLINS FAMILY FOR OVER 3 CENTURIES (LOCATION OF APPLICANT'S PROPOSED SITE)

EXTENT OF FAMILY LAND HOLDING
BOUNDED BLUE

OSI DIGITAL PLANNING PACK ORDER No. 50176105

SITE LOCATION MAP No. 1

Scale 1 : 10560

PROPOSED SITE
BOUNDED RED

Description:	Historic 6" Latest Edition
Publisher / Source:	Ordnance Survey Ireland (OSi)
Data Source / Reference:	WW002 Revision Date = Survey Date = Levelled Date = 31-Dec-1911
	DN024+024A Revision Date = Survey Date = 31-Dec-1938 Levelled Date = 31-Dec-1941
	DN025 Revision Date = Survey Date = 31-Dec-1937 Levelled Date = 31-Dec-1940
File Format:	Tagged Image File Format (TIFF)
File Name:	R_50176105_1.tif
Clip Extent / Area of Interest (AOI):	LLX,LLY = 707202.9293,721126.782 LRX,LRX = 712124.9293,721126.782 ULX,ULY = 707202.9293,724760.782 URX,URY = 712124.9293,724760.782
Projection / Spatial Reference:	IRENET95_Irish_Transverse_Mercator
Centre Point Coordinates:	X,Y = 709663.9293,722943.782
Data Extraction Date:	04-Mar-2021
Product Version:	1.3
License / Copyright:	Ordnance Survey Ireland 'Terms of Use' apply. Please visit 'www.osi.ie/about/terms-conditions'. © Ordnance Survey Ireland, 2021

Compiled and published by Ordnance Survey Ireland, Phoenix Park, Dublin 8, Ireland.

Unauthorised reproduction infringes Ordnance Survey Ireland and Government of Ireland copyright.

All rights reserved. No part of this publication may be copied, reproduced or transmitted in any form or by any means without the prior written permission of the copyright owners.

The representation on this map of a road, track or footpath is not evidence of the existence of a right of way.

Ordnance Survey maps never show legal property boundaries, nor do they show ownership of physical features.

© Suirbhéireacht Ordanáis Éireann, 2021

Arna thionsú agus ama fhoilsú ag Suirbhéireacht Ordanáis Éireann, Páirc an Fhionnaisce, Baile Átha Cliath 8, Éire.

Sáraíonn atáirgeadh neamhúdaraithe cóipcheart Shuirbhéireacht Ordanáis Éireann agus Rialtas na hÉireann.

Gach cead ar cosnamh. Ní ceadmhach son chuid den fhoilseachán seo a choipeáil, a atáirgeadh nó a tharchur in aon fhoirm ná ar aon bhealach gan cead i scríbhinn roimh ré ó úinéirí an chóipchirt.

Ní hionann bóthar, bealach nó cosán a bheith ar an léarscáil seo agus fianaise ar chead sli.

Ní thaispeánann léarscáil de chuid Ordanáis Shuirbhéireacht na hÉireann teorann phointí dleathúil de mhaoin riamh, ná úinéireacht de ghnéithe fhisiciúla.

PLANNING

Barrack Street, Ballymore Eustace, Co. Kildare.		Office : 045-864408	
		Mobile : 087-90 20 989	
		Email : gerry@gerrygleesondreamhomes.ie	
Client : EDWARD COLLINS.			
Site Address : GLASSAMUCKY, GLENASMOLE, TALLAGHT, DUBLIN 24.			
Drawing Title : SITE LOCATION MAP No. 1			
Construction Details to comply fully with Current Building Regulations.	Drawn by : MICHAEL GLEESON	Scale : 1 : 10560	Orig. No. : 21 / 05 / 01
	Checked by : G.G.		Revision
Job No. : 21 / 05	Date : DEC '21	A3	© 2021