


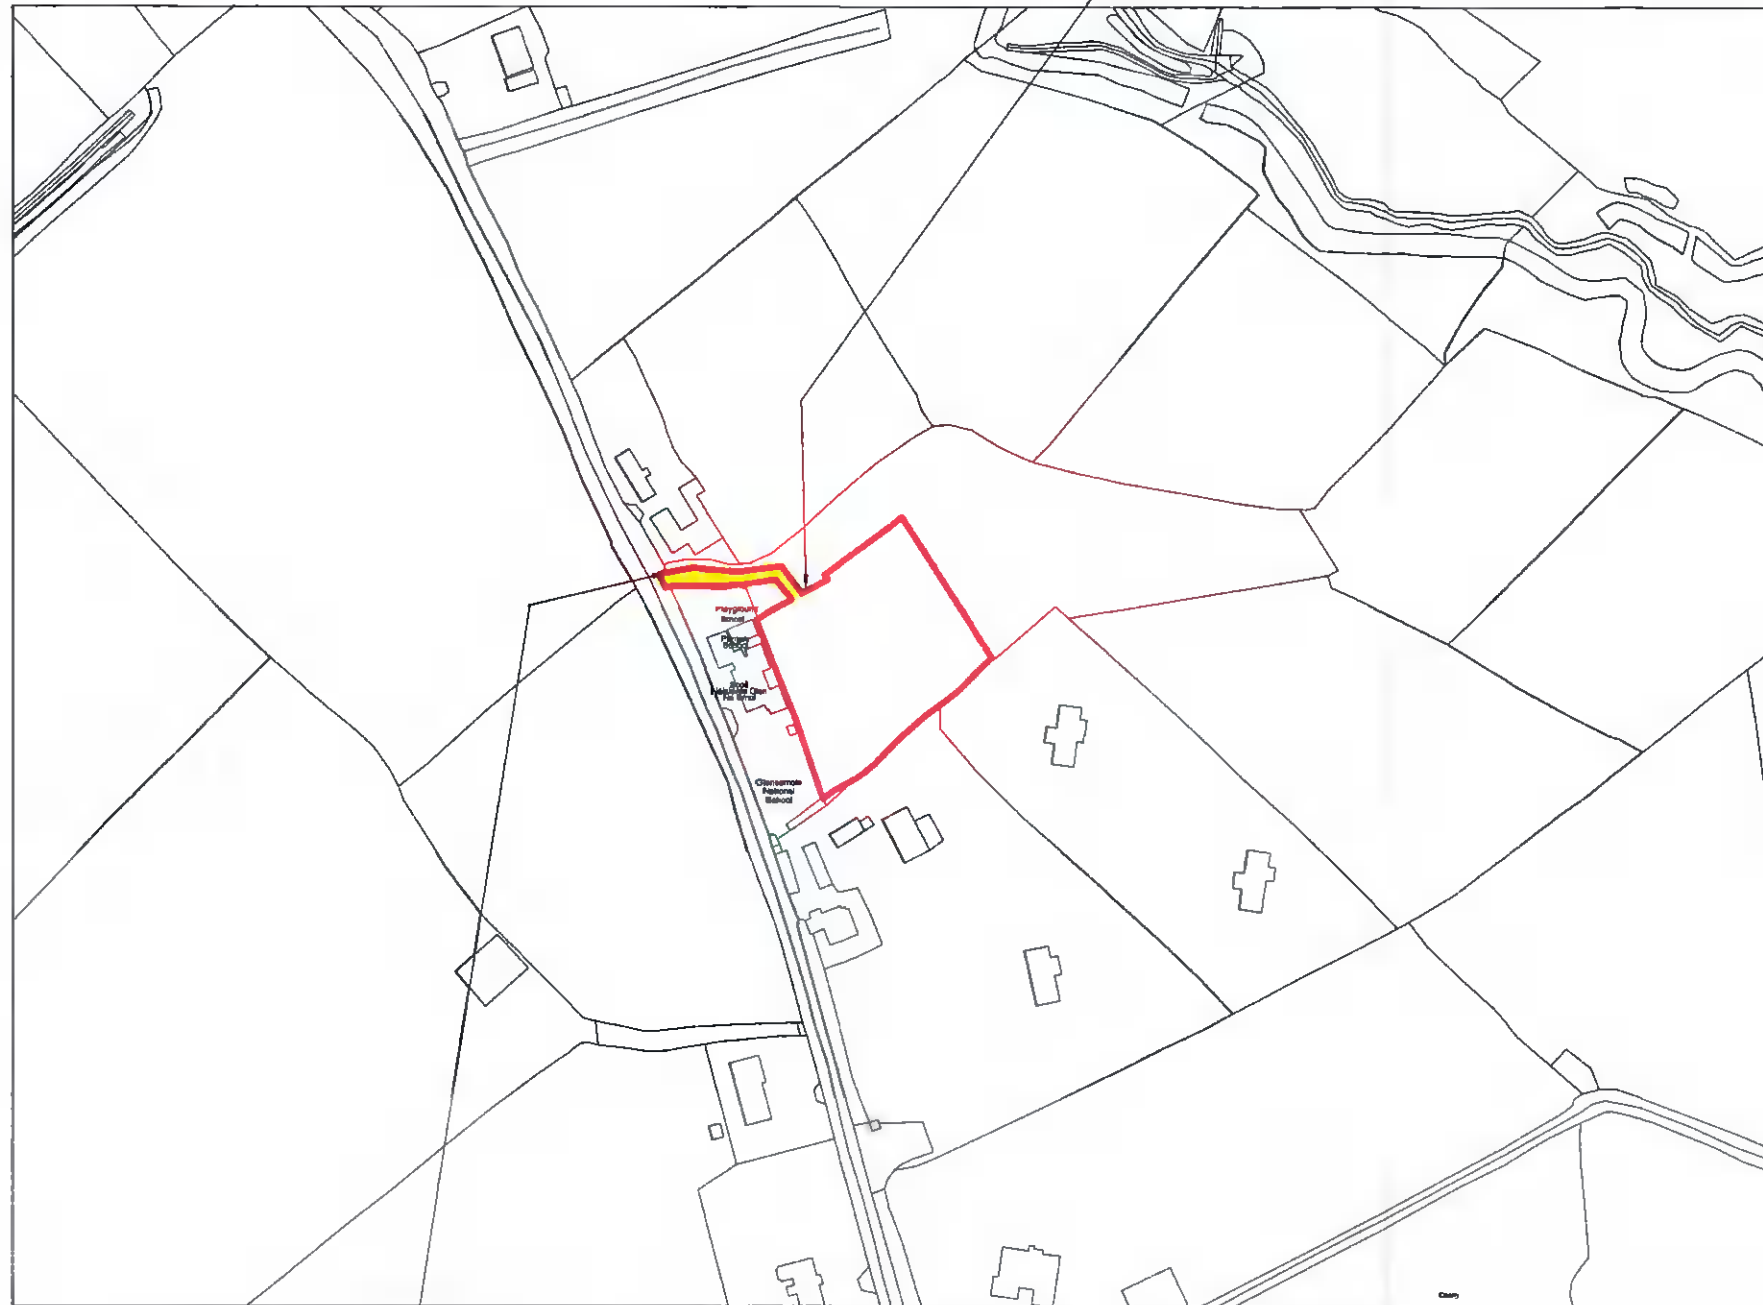

DENOTES RIGHT OF WAY OVER EXISTING AGRICULTURAL ENTRANCE

### LOCATION OF SITE NOTICE No. 2



<b>Description:</b>	
Digital Cartographic Model (DCM)	
<b>Publisher / Source:</b>	
Ordnance Survey Ireland (OSi)	
<b>Data Source / Reference:</b>	
PRIME2	
<b>File Format:</b>	
Autodesk AutoCAD (DWG_R2013)	
<b>File Name:</b>	
v_50176105_1.dwg	
<b>Clip Extent / Area of Interest (AOI):</b>	
LLX,LLY= 709372.4293,722728.782	
LRX,LRY= 709955.4293,722728.782	
ULX,ULY= 709372.4293,723158.782	
URX,URY= 709955.4293,723158.782	
<b>Projection / Spatial Reference:</b>	
Projection: IREN95_Irish_Transverse_Mercator	
<b>Centre Point Coordinates:</b>	
X,Y= 709663.9293,722943.782	
<b>Reference Index:</b>	
<b>Map Series / Map Sheets:</b>	
1:2,500   3453-C	
1:2,500   3453-D	
1:2,500   3514-B	
1:2,500   3514-A	
<b>Data Extraction Date:</b>	
Date= 04-Mar-2021	
<b>Source Data Release:</b>	
DCLMS Release V1.137.111	
<b>Product Version:</b>	
Version= 1.3	
<b>License / Copyright:</b>	
Ordnance Survey Ireland "Terms of Use" apply. Please visit <a href="http://www.osi.ie/about/terms-conditions">www.osi.ie/about/terms-conditions</a>	
© Ordnance Survey Ireland, 2021	

Compiled and published by Ordnance Survey Ireland, Phoenix Park, Dublin 8, Ireland

Unauthorised reproduction infringes Ordnance Survey Ireland and Government of Ireland copyright.

All rights reserved. No part of this publication may be copied, reproduced or transmitted in any form or by any means without the prior written permission of the copyright owners.

The representation on this map of a road, track or footpath is not evidence of the existence of a right of way.

Ordnance Survey maps never show legal property boundaries, nor do they show ownership of physical features.

© Suirbhéireacht Ordnáis Éireann, 2020

Arna thionsú agus arna fhoilsiú ag Suirbhéireacht Ordnáis Éireann, Páirc an Fhionnuseo, Baile Átha Cliath 8, Éire.

Sáraíonn aon réamhchuid na cóipeachtaí Suirbhéireacht Ordnáis Éireann agus Rialtas na hÉireann.

Gach cead ar cosamh. Ní ceadmhach nó chuid den fhoilseachán seo a chóipeáil, a athrú nó a tharair in aon fhóirm ná ar aon bhealach gan cead i scríbhinn roimh ré ó úinéir an chóipeáil.

Ní hionann bóthar, bealach nó cosán a bheith ar an léarscáil seo agus éinne ar chead éil.

Ní thaispeánann léarscáil de chuid Ordnáis Suirbhéireacht na hÉireann teorann phointe dléathula de mhaon rianh, ná úinéireacht de gheobhais fhisicúla.

LOCATION OF SITE NOTICE No. 1

OSI DIGITAL PLANNING PACK ORDER No. 50176105

## SITE LOCATION MAP No. 2

Scale 1 : 2500

PROPOSED SITE  
BOUNDED RED

## PLANNING

Barrack Street, Bellmore Eustace, Co. Kildare.			
Office : 045-864408			
Mobile : 087-90 20 989			
Email : gerry@gerrygleesondreamhomes.ie			
Client: EDWARD COLLINS			
Site Address: GLASSAMUCKY, GLENASMOLE, TALLAGHT, DUBLIN 24.			
Drawing Title: SITE LOCATION MAP No. 2			
Construction Details to comply fully with Current Building Regulations.	Drawn by: MORGAN COLLINS	Scale: 1 : 2500	Drawn Date: 21 / 05 / 2021
	Checked by: G.A.		Revision:
Job No: 21 / 05	Date: DEC-21	A3	© 2021