



FOR BOUNDARY TREATMENT PLEASE SEE LANDSCAPE MASTERPLAN - SECTION A & B, PREPARED BY ANTHONY JOHNS NDH - DRG. No. EDCOL/LMP/002 & EDCOL/LMP/003


PROPOSED SECTION A - A

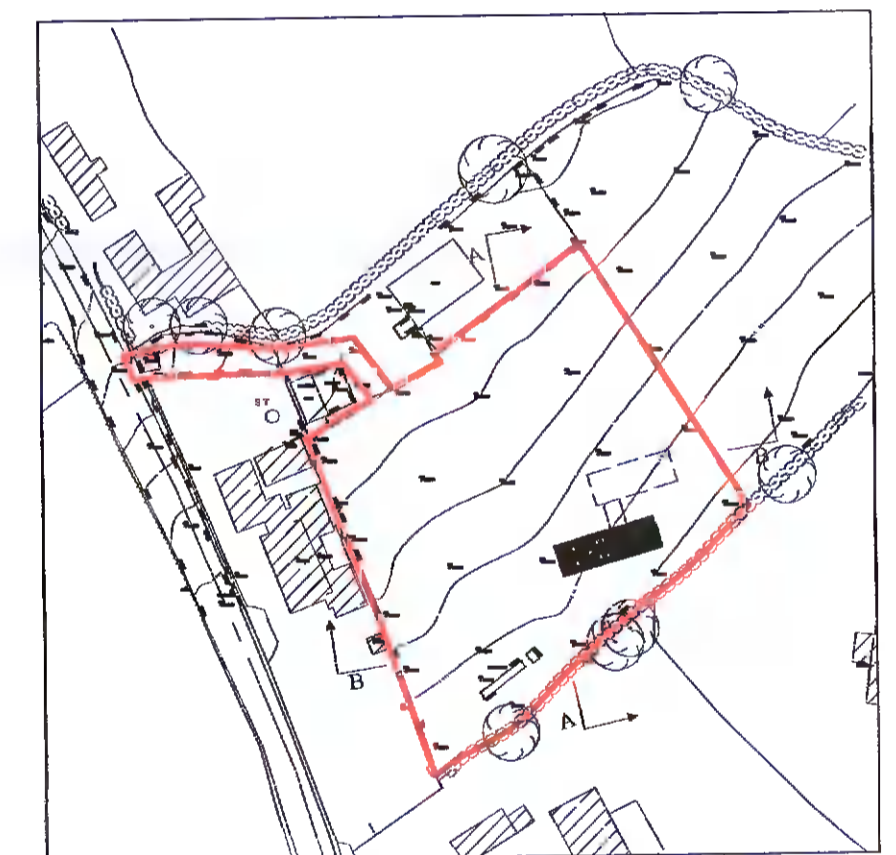


LOCATIONS OF SECTION DETAILS THROUGH SITE A - A + B - B

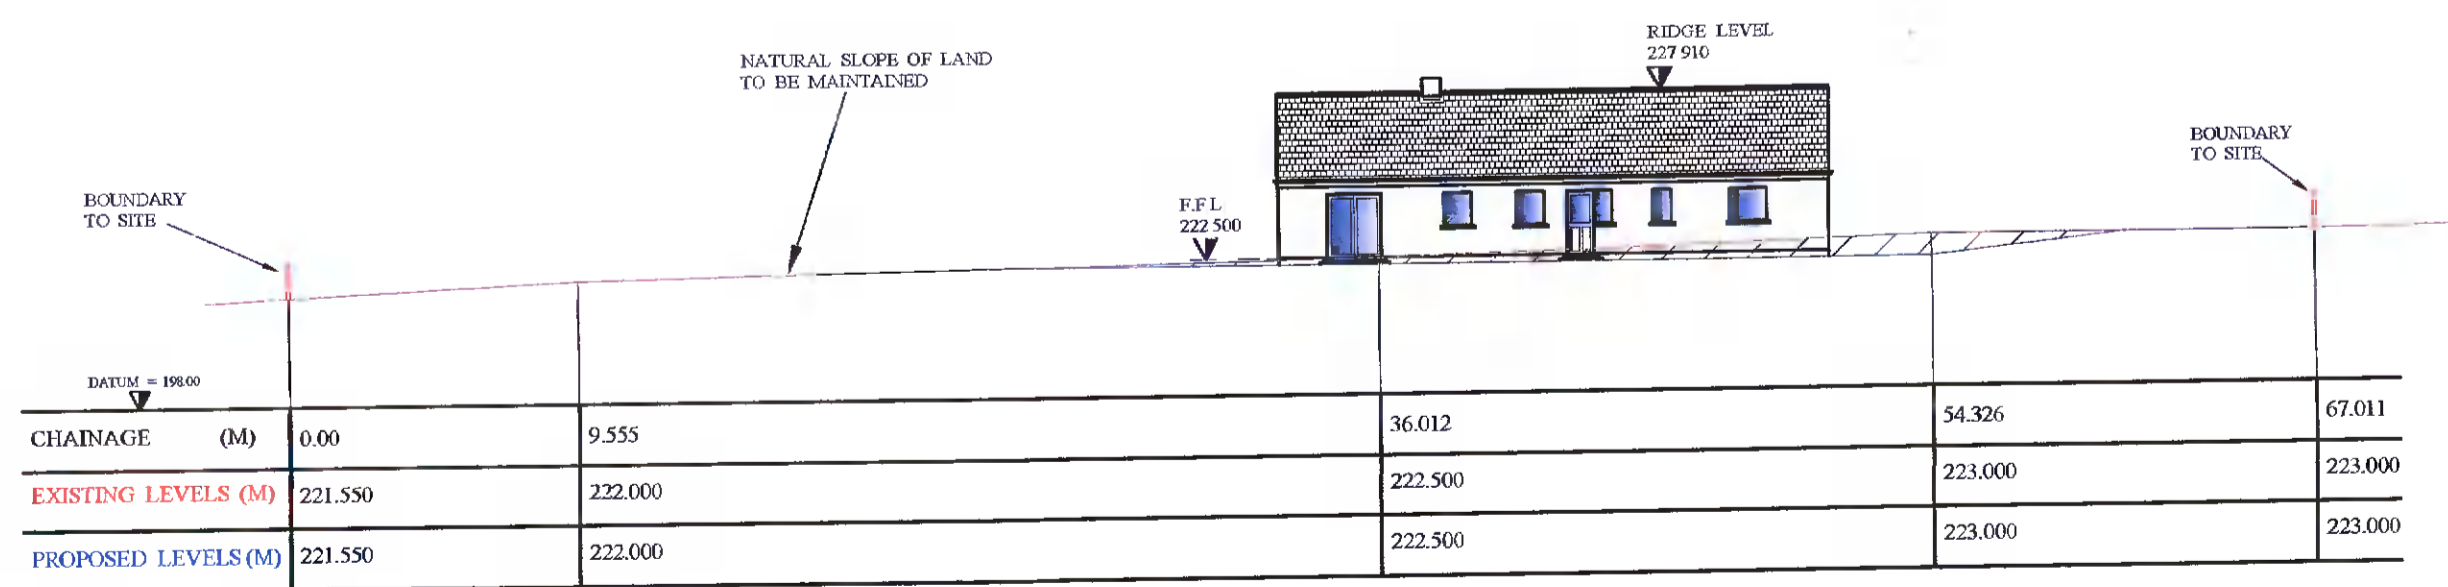

PROPOSED SECTION B - B

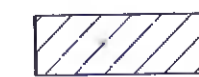

DENOTES CUT

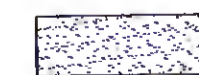

DENOTES FILL

PLANNING

Barrack Street, Ballymore Eustace, Co. Kildare. Office : 045-864408 Mobile : 087-90 20 989 Email : gerry@gerrygleasondreamhomes.ie			
Client : EDWARD COLLINS.			
Site Address : GLASSAMUCKY, GLENASMOLE, TALLAGHT, DUBLIN 24.			
Drawing Title : PROPOSED SECTIONS THROUGH SITE.			
Construction Details to comply fully with Current Building Regulations	Drawn by : MICHAEL GLEASON Checked by : G.G.	Scale : 1 : 250	Orig. No. : 21 / 05 / 07 Revision :
Job No : 21 / 05	Date : DEC '21	A2	© 2021