

Planning Pack Map

CENTRE COORDINATES:
ITM 709099.727677

PUBLISHED: 09/12/2021
ORDER NO.: 50238758_1

MAP SERIES: 1:1,000
MAP SHEETS: 3390-12



COMPILED AND PUBLISHED BY:
Ordnance Survey Ireland,
Phoenix Park,
Dublin 8,
Ireland.

Unauthorized reproduction
infringes Ordnance Survey Ireland
and Government of Ireland
copyright


All rights reserved
No part of this publication may
be copied, reproduced
or transmitted in any form
or by any means without the prior
written permission of
the copyright owners

The representation on this map
of a road, track or footpath
is not evidence of the existence
of a right of way

Ordnance Survey maps
never show legal property
boundaries, nor do they
show ownership of
physical features.


© *Suirbheireacht Ordanáis Éireann*,
2021
© Ordnance Survey Ireland, 2021
www.osi.ie/copyright

LEGEND:
<http://www.osi.ie>

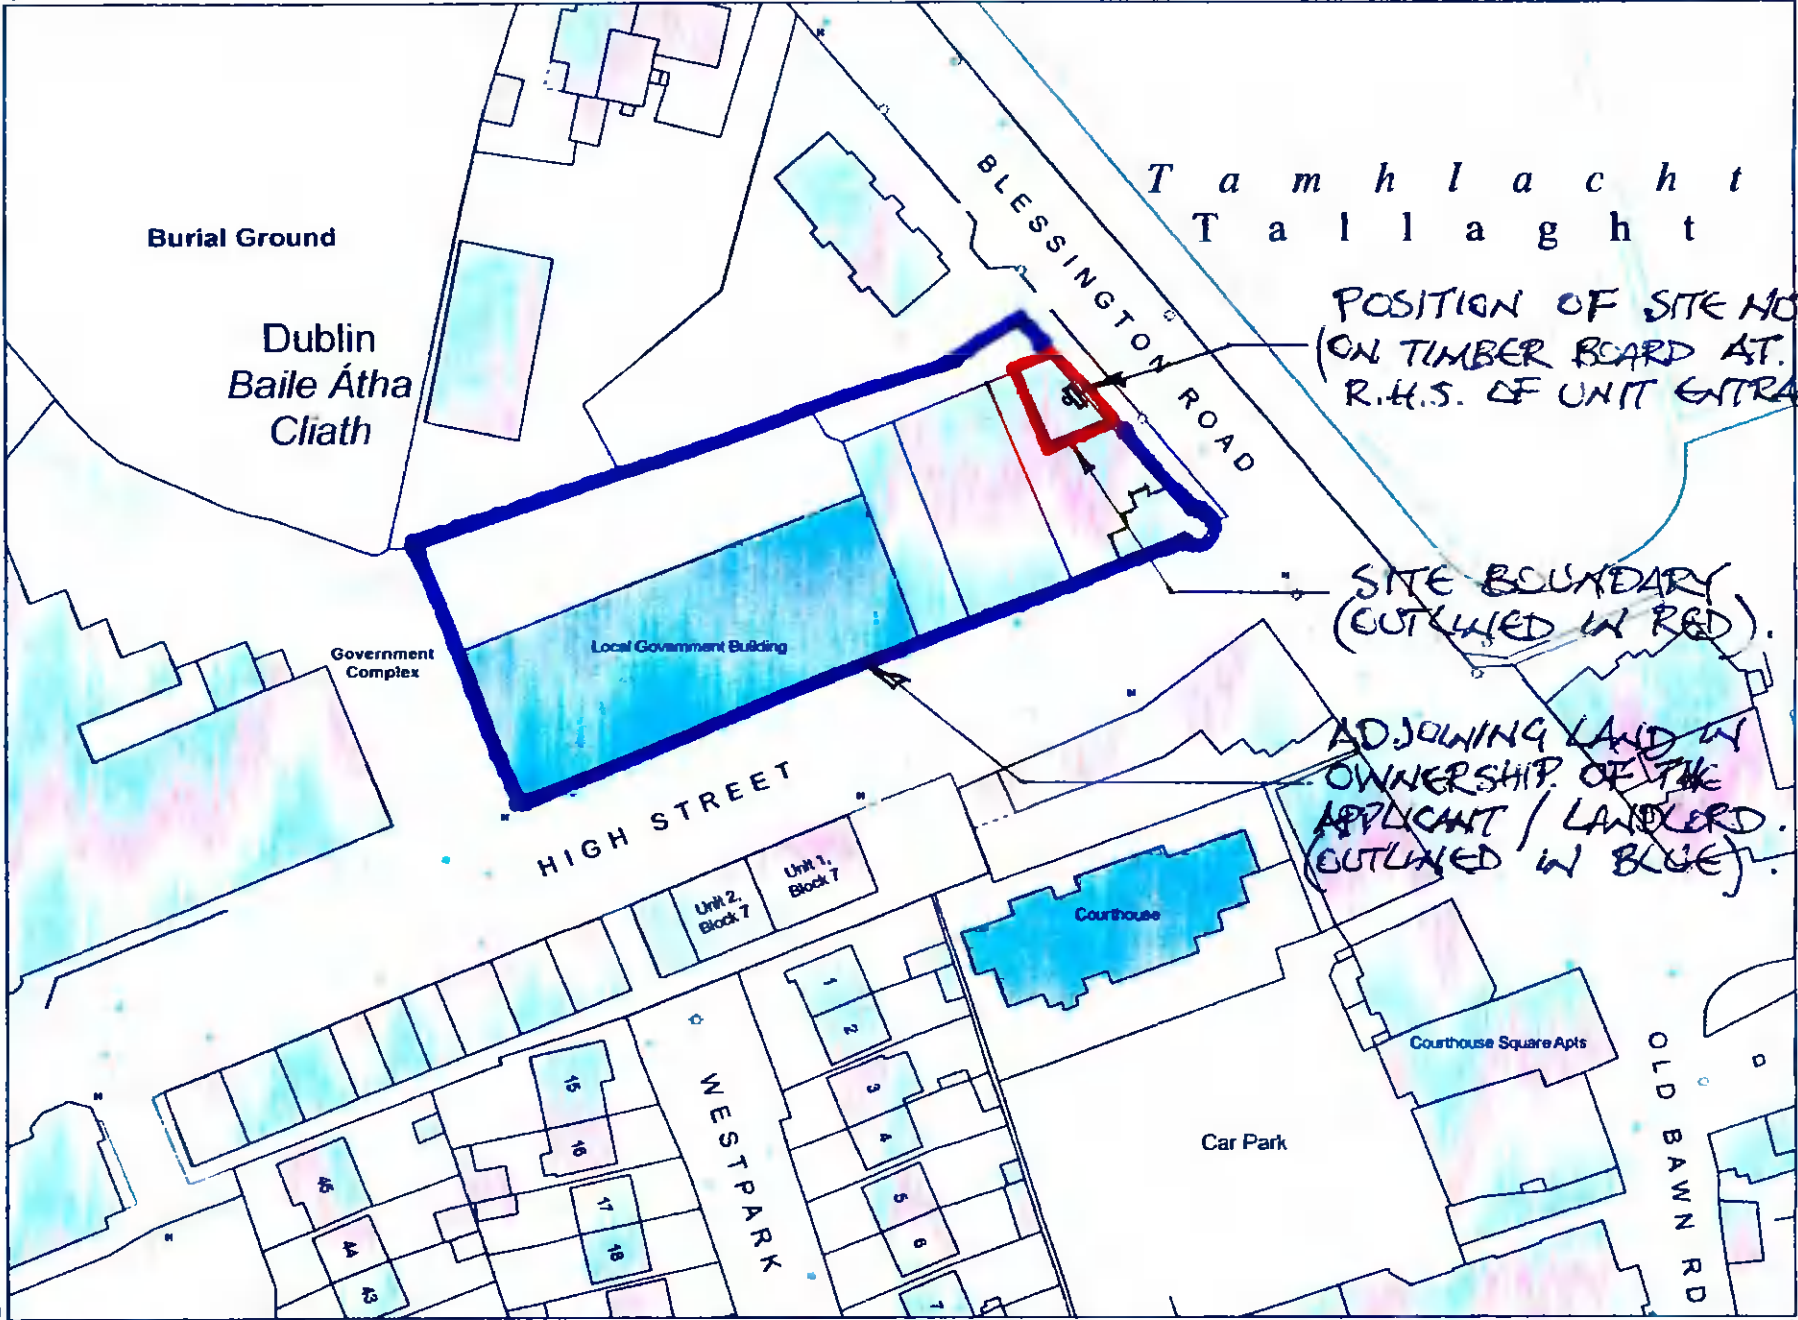

709092
27763
27591

72763
709092
727591

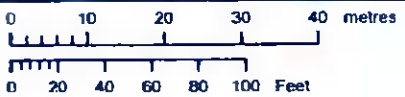

OUTPUT SCALE: 1:1,000

CAPTURE RESOLUTION:
The map objects are only accurate to the resolution at which they were captured
Output scale is not indicative of data capture scale
Further information is available at

