


Notes:
 All drawings are the copyright of the consultants (NJA Planning Consultants) and may not be used in whole or in part without their expressed permission in writing.
 Do not scale from this drawing, use written dimensions only.
 All dimensions to be checked on site by the contractor and the consultant notified of any discrepancies.
 All levels indicated are approximate relative levels and do not relate to Ordnance Datum.
 All levels must be checked on site.
 All works to be carried out in accordance with the 1997 Building Regulations, with all subsequent revisions to same, and with the requirements of the relative Local Authority.

Section A-A

SCALE: 1:200 @ A3

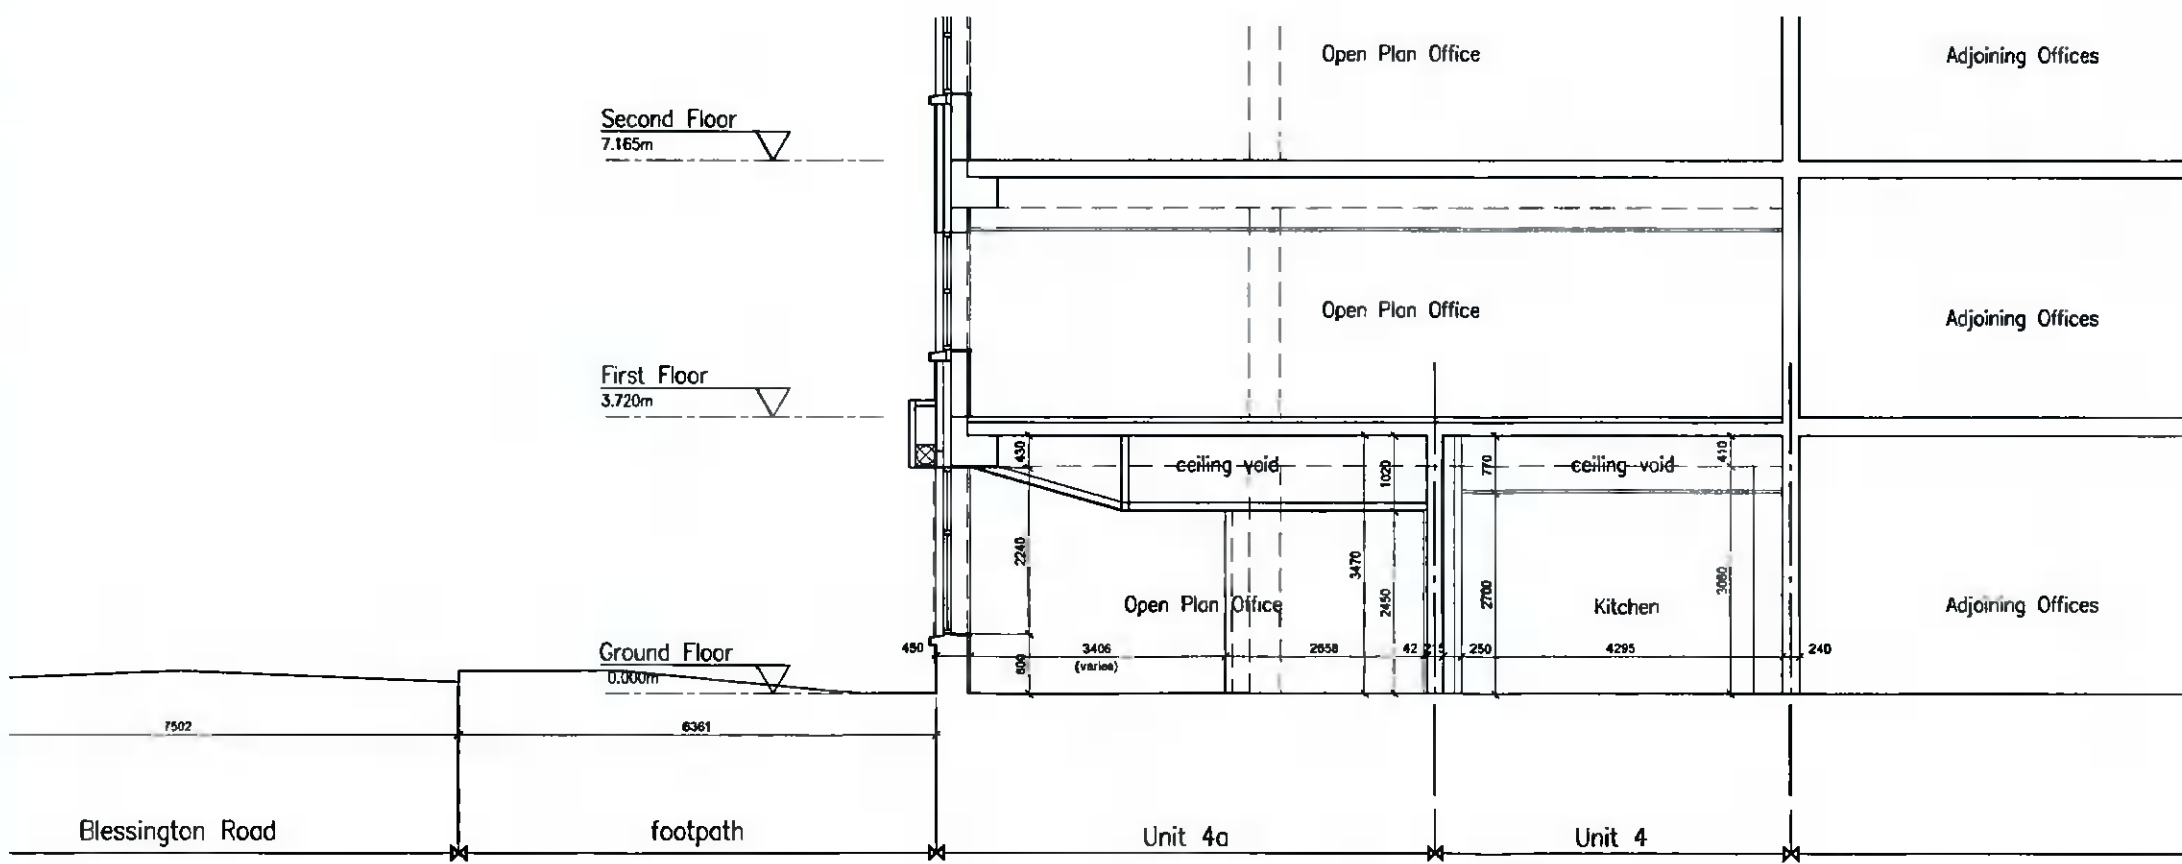

Section A-A (Unit 4a)

SCALE: 1:100 @ A3

REVISION	MADE BY	DATE

SEARCHED INDEXED FIELD CHECKED, BARRINGTON, DUBLIN 14 TEL: 011307 MOB: 0877001710
Niall Jones & Associates
 Planning Consultants

JOB TITLE: PROPOSED NEW SUSHI TAKE AWAY & SHOP FITOUT AT UNIT 4A SAINT JOHN'S HOUSE, TALLAGHT, D.24 FOR WEI KEE LIMITED

DRAWING TITLE: SURVEY DRAWING: EXISTING SECTION A-A

SCALE	DATE	DRAWN BY	CHECKED	JOB No.	DRAWING No.	REV.
1:100 @ A3 1: 50 @ A1	DEC. '21	N.Jones	N.J.	21/273	S.05	