


LOCATION MAP
(COPYRIGHT GOOGLE MAPS)

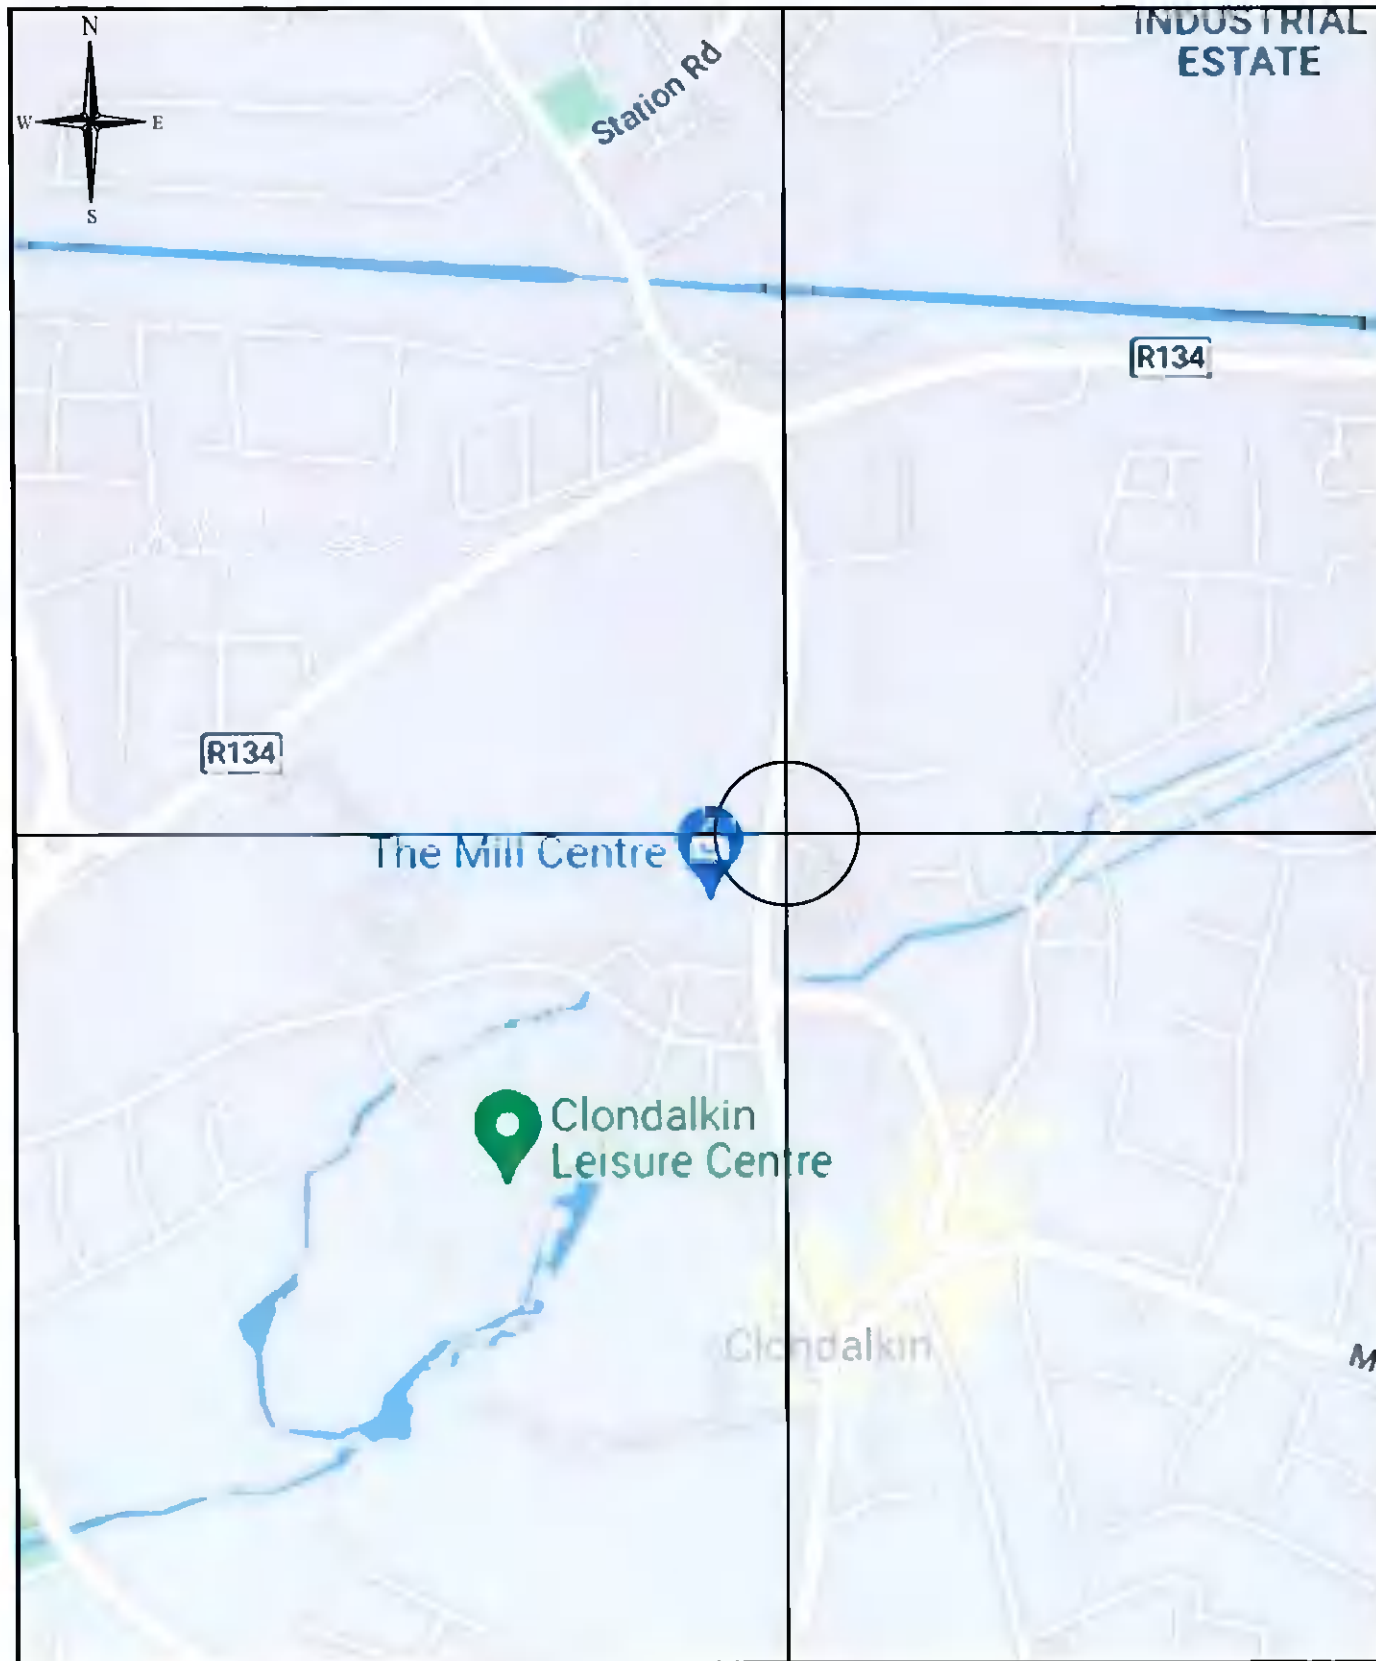

SITE PHOTOGRAPHS



FIG 1. ELEVATION



FIG 2. PROPOSED EQUIPMENT LOCATION

ALL DIMENSIONS ARE IN mm UNLESS NOTED OTHERWISE

SITE COORDINATES

| | | | |
|------------------------|---------|------------|-----------------|
| ITM EASTING: | 706,823 | LATITUDE: | 53° 19' 29.5" N |
| ITM NORTHING: | 731,712 | LONGITUDE: | 06° 23' 41.6" W |
| OS MAP NUMBER: OS 3024 | | | |

SITE ENTRANCE GPS COORDINATES

| | | | |
|-----------|---------|------------|-----------------|
| EASTING: | 306,981 | LATITUDE: | 53° 19' 29.1" N |
| NORTHING: | 231,673 | LONGITUDE: | 06° 23' 42.7" W |

| | | | | | |
|-----|------------------|----|----|----|------------|
| 1.0 | PLANNING DRAWING | NB | RM | RM | 18/11/2021 |
|-----|------------------|----|----|----|------------|

| | | | | | |
|-----|--------------|----|----|----|------|
| Rev | Modification | By | Ch | Ap | Date |
|-----|--------------|----|----|----|------|

THIS DRAWING IS THE PROPERTY OF ALLIED CONSULTANT ENGINEERING LTD. THE DRAWING CONTAINS DATA WHICH IS CONFIDENTIAL AND MAY ONLY BE USED FOR PURPOSES EXPRESSLY AGREED WITH ALLIED CONSULTANT ENGINEERING LTD. YOU MAY NOT USE, REUSE, TRANSMIT, PUBLISH OR EXPORT ALL OR PART OF THE DRAWING OR DATA IN ANY MANNER FOR ANY OTHER PURPOSE WITHOUT THE WRITTEN PERMISSION OF ALLIED CONSULTANT ENGINEERING LTD.



Site Name

CLONDALKIN 38kV SUBSTATION

Site Address / Contact Details

NINTH LOCK ROAD
CLONDALKIN
DUBLIN 22

Drawing Title: COVER SHEET

Purpose of Issue: PLANNING DRAWING

DRAWING NO:
ACE-EB-0067 -100

| | | | | | |
|--------|------------|--------------|----|-----------|-----|
| Date: | 18/11/2021 | DRAWN BY: | NB | REVISION: | 1.0 |
| Scale: | AS SHOWN | APPROVED BY: | RM | | |

100mm
75mm
50mm
25mm
A3