


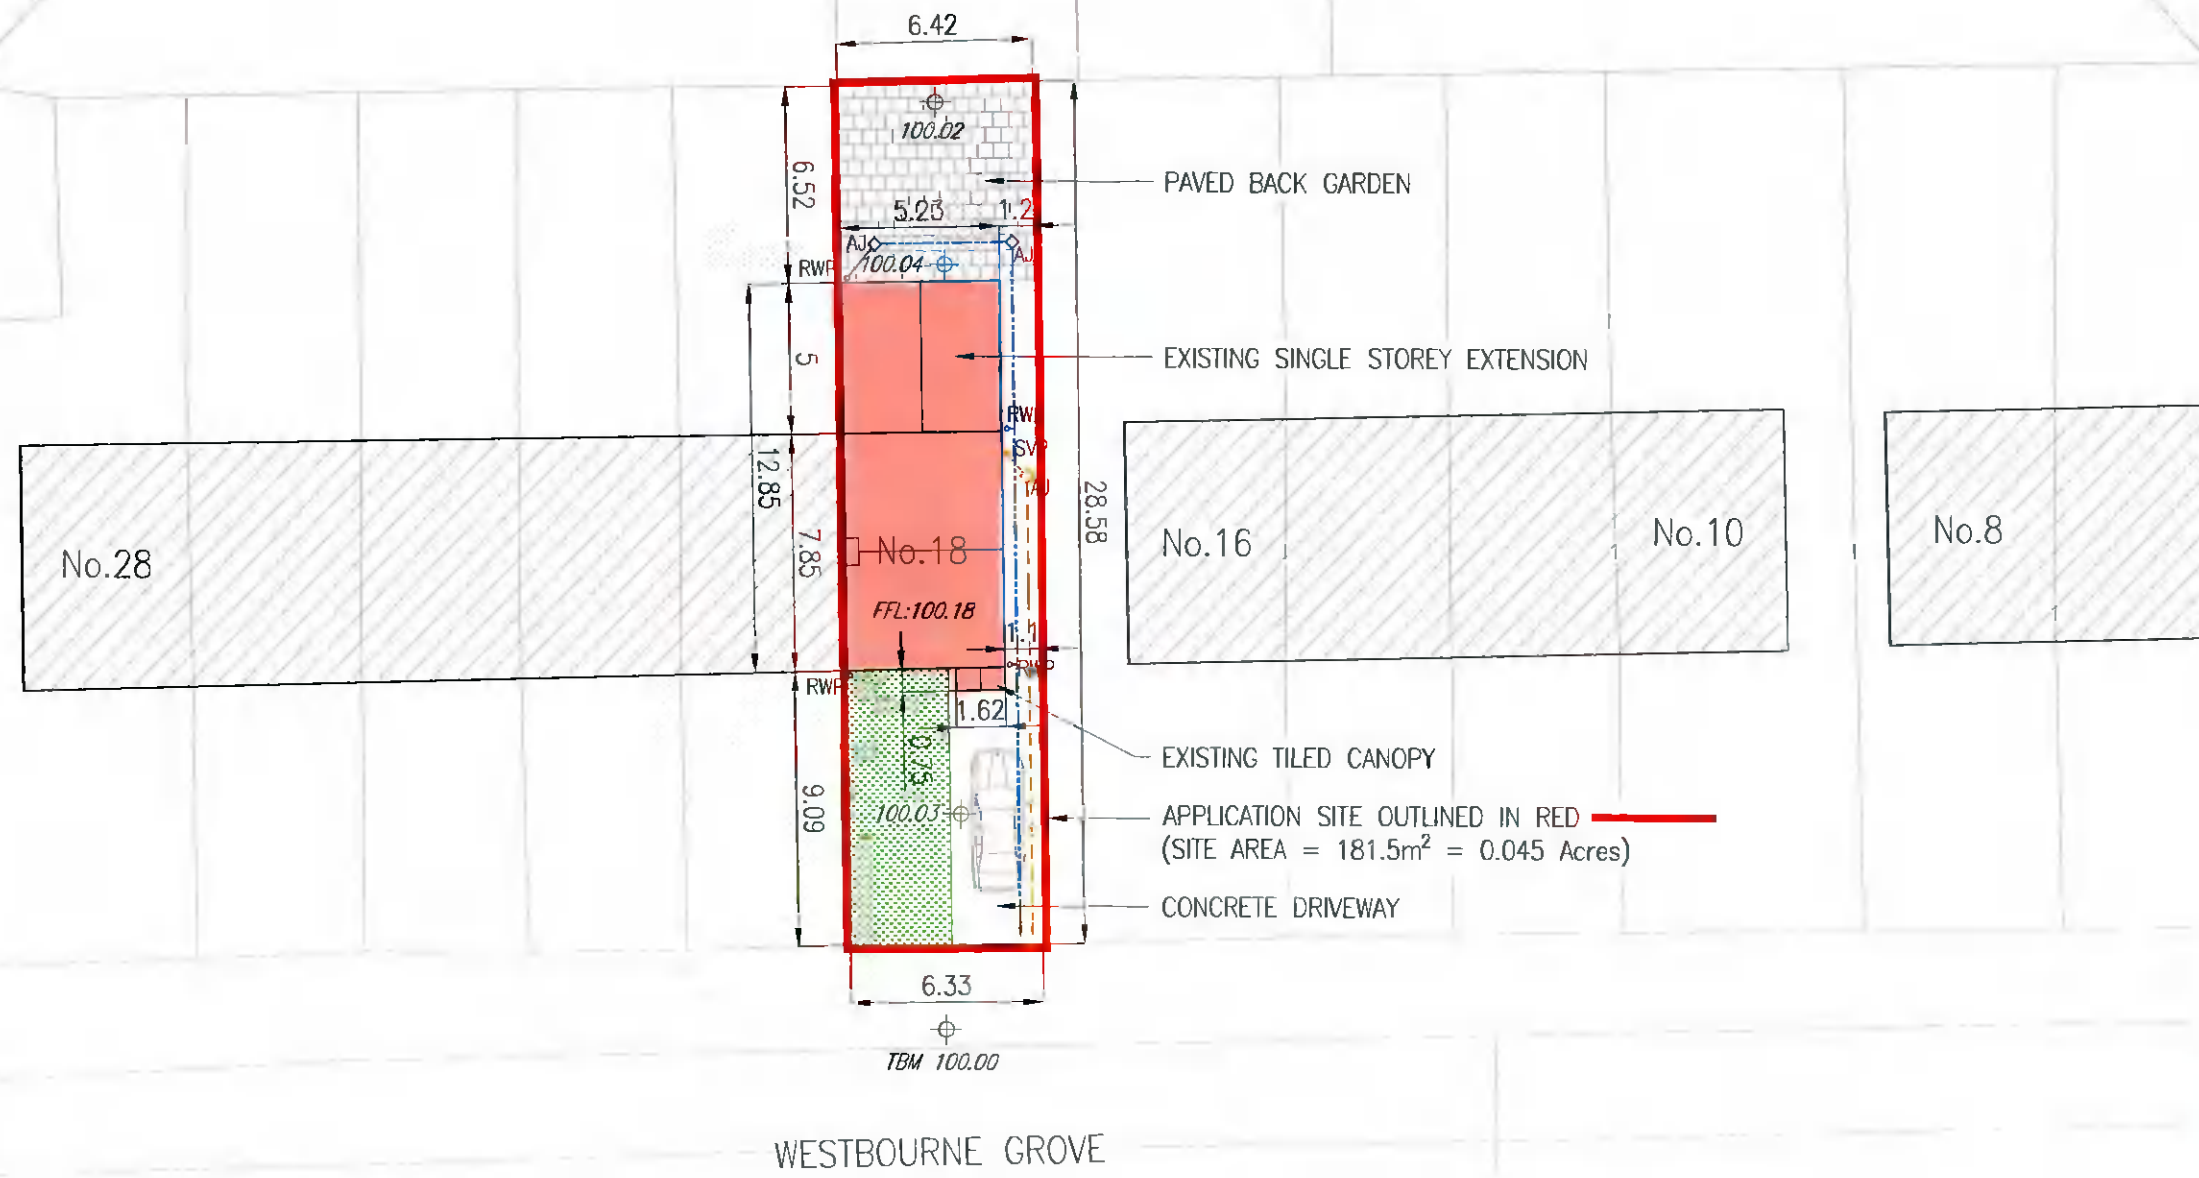

NOTES:
 THIS DRAWING IN WHOLE OR IN PART SHALL NOT BE COPIED WITHOUT THE PRIOR PERMISSION OF McARDLE DOYLE LTD.
 ALL WORKS TO COMPLY WITH THE CURRENT BUILDING REGULATIONS.
 DO NOT SCALE.
 ORDNANCE SURVEY IRELAND LICENCE No. AR 0105721
 © ORDNANCE SURVEY IRELAND / GOVERNMENT OF IRELAND
 ITM CENTRE POINT COORDINATES:
 X,Y = 705231.641, 731326.6968
 OS SHEET REFERENCE NUMBERS:
 1:1,000 SERIES, 3326-02, 3326-07, 3326-08, 3326-03

LEGEND

- SITE BOUNDARY
- EXISTING DWELLING
- EXISTING STORM DRAIN
- EXISTING FOUL DRAIN



Rev	Description	By	Date
-	ISSUED FOR PLANNING APPLICATION	KOB	21.12.21

McArdle Doyle
 Second Floor
 Exchange Building
 The Long Walk
 Dundalk, Co. Louth

Chartered Engineers
 Architectural Services
 & Project Managers

m.a@mcardle-doyle.ie
 +353(0) 42 942 9062

PROJECT:
**18 WESTBOURNE GROVE,
 DEANSRATH, DUBLIN 22**

CLIENT:
ANTHONY KEARNEY

DRAWING TITLE:
EXISTING SITE LAYOUT PLAN

Date	Drawn	Checked	Approved
21/12/21	BMCD	KOB	RMCA
Scale at A3	Drawing Number	Status	Rev.
1:250	P2049.WBG.C02	PL	-