




NOTES:
 THIS DRAWING IN WHOLE OR IN PART SHALL NOT BE COPIED WITHOUT THE PRIOR PERMISSION OF McARDLE DOYLE LTD.
 ALL WORKS TO COMPLY WITH THE CURRENT BUILDING REGULATIONS.
 DO NOT SCALE
 ORDNANCE SURVEY IRELAND LICENCE No. AR 0105721
 © ORDNANCE SURVEY IRELAND / GOVERNMENT OF IRELAND
 ITM CENTRE POINT COORDINATES:
 X,Y = 705231.641, 731326.6968
 OS SHEET REFERENCE NUMBERS:
 1:1,000 SERIES, 3326-02, 3326-07, 3326-08, 3326-03

- LEGEND**
- SITE BOUNDARY
 - EXISTING DWELLING
 - PROPOSED PORCH EXTENSION
 - EXISTING STORM DRAIN
 - EXISTING FOUL DRAIN
 - PROPOSED STORM DRAIN
 - PROPOSED FOUL DRAIN

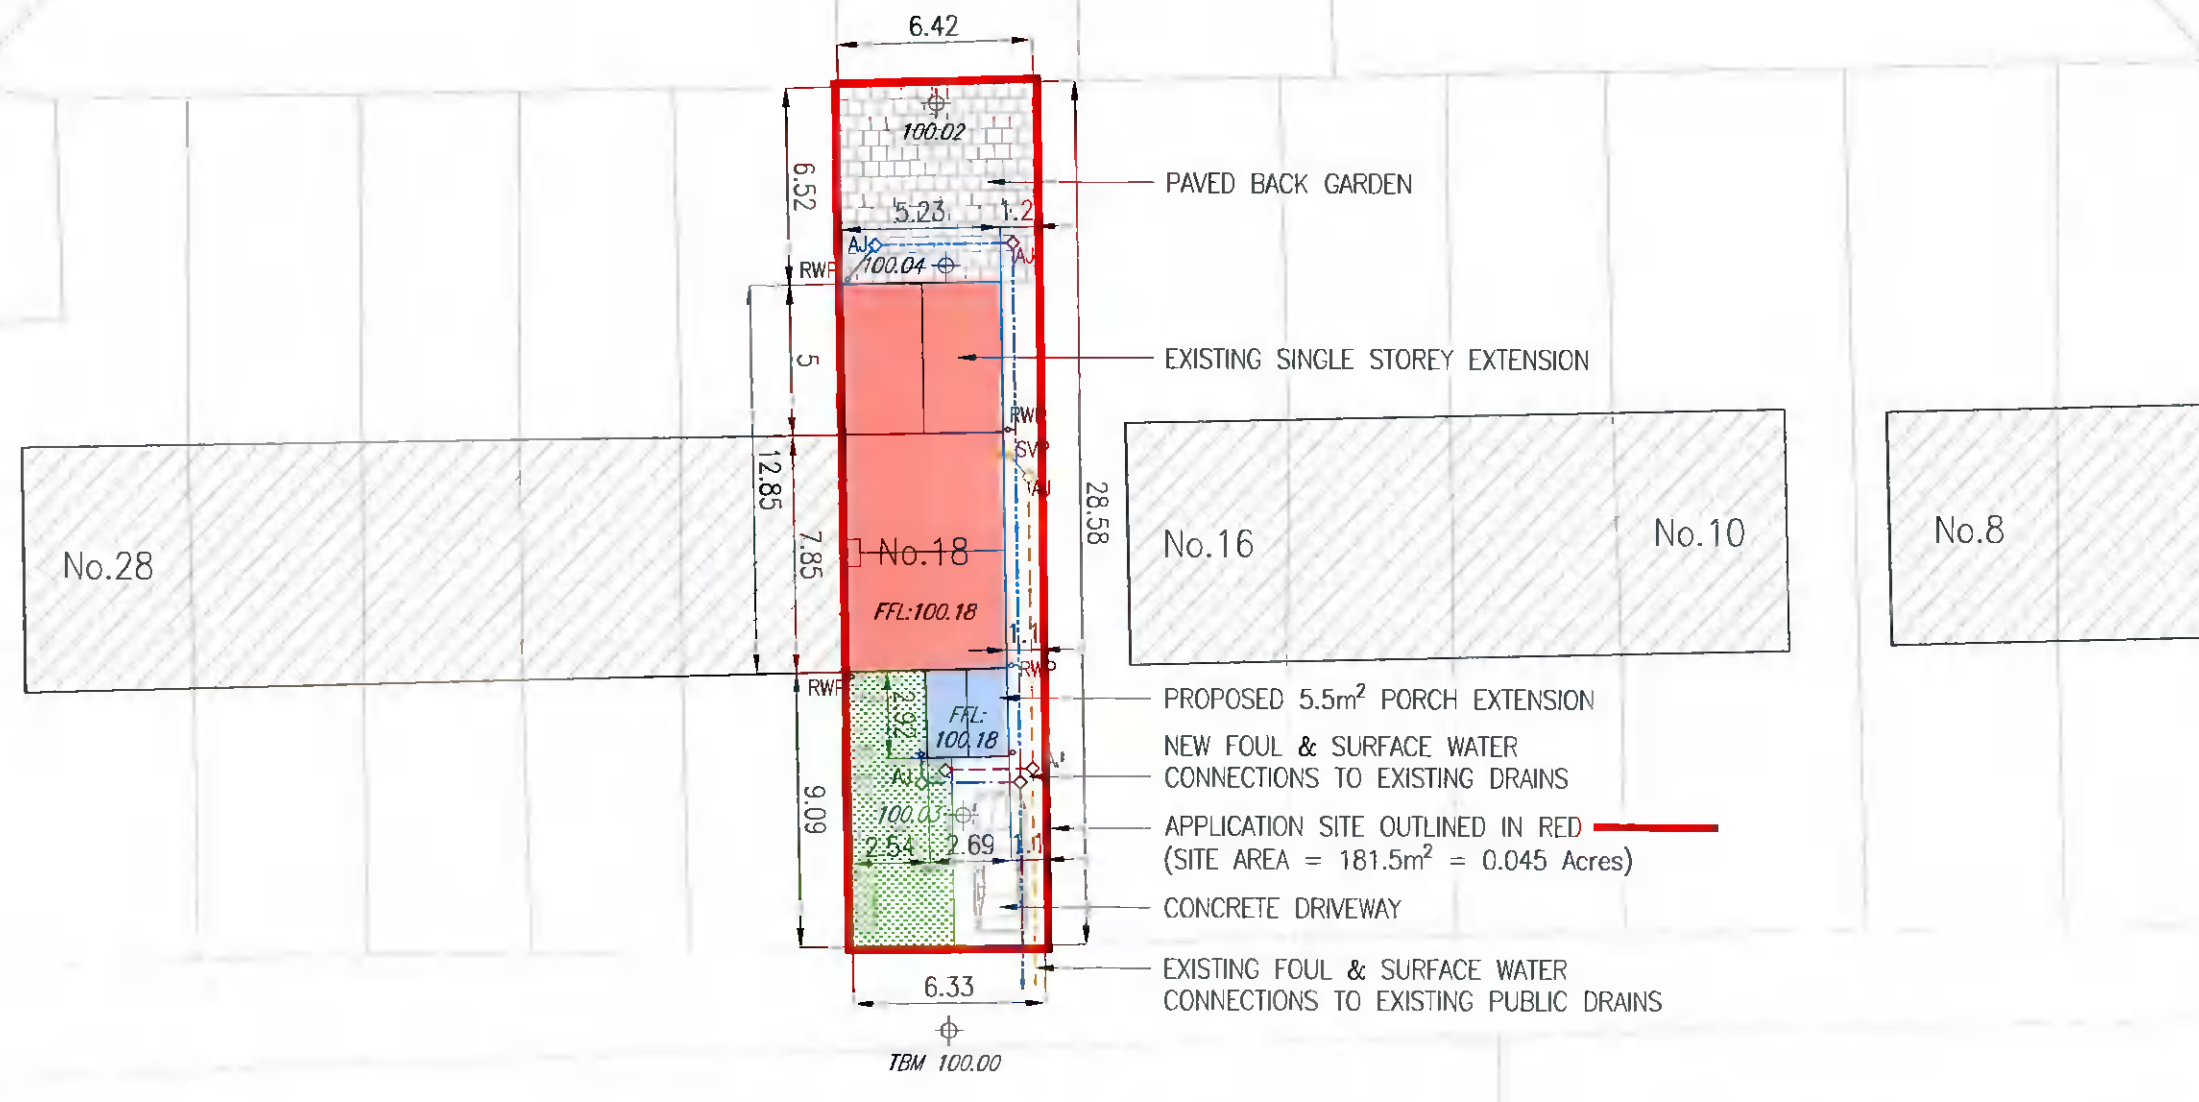

WESTBOURNE GROVE

WESTBOURNE CT

| | | |
|---------------------------------|-----|----------|
| ISSUED FOR PLANNING APPLICATION | KOB | 21.12.21 |
| Rev Description | By | Date |

McArdle Doyle
 Second Floor
 Exchange Building
 The Long Walk
 Dundalk Co. Louth

Chartered Engineers
 Architectural Services
 & Project Managers

mail@mcardle-doyle.ie
 +353(0) 42 842 8062

PROJECT:
 18 WESTBOURNE GROVE,
 DEANSRATH, DUBLIN 22

CLIENT:
 ANTHONY KEARNEY

DRAWING TITLE:
 PROPOSED SITE LAYOUT PLAN

| | | | |
|-------------|----------------|---------|----------|
| Date | Drawn | Checked | Approved |
| 21/12/21 | BMcD | KOB | RMCA |
| Scale at A3 | Drawing Number | Status | Rev. |
| 1:250 | P2049.WBG.C03 | PL | - |