


NOTES:  
 THIS DRAWING IN WHOLE OR IN PART SHALL NOT BE COPIED WITHOUT THE PRIOR PERMISSION OF McARDLE DOYLE LTD.  
 ALL WORKS TO COMPLY WITH THE CURRENT BUILDING REGULATIONS.  
 DO NOT SCALE.  
 ORDNANCE SURVEY IRELAND LICENCE No. AR 0105721  
 © ORDNANCE SURVEY IRELAND / GOVERNMENT OF IRELAND

LEGEND



EXISTING FRONT CONTIGUOUS ELEVATION (SOUTH)  
 SCALE 1:100

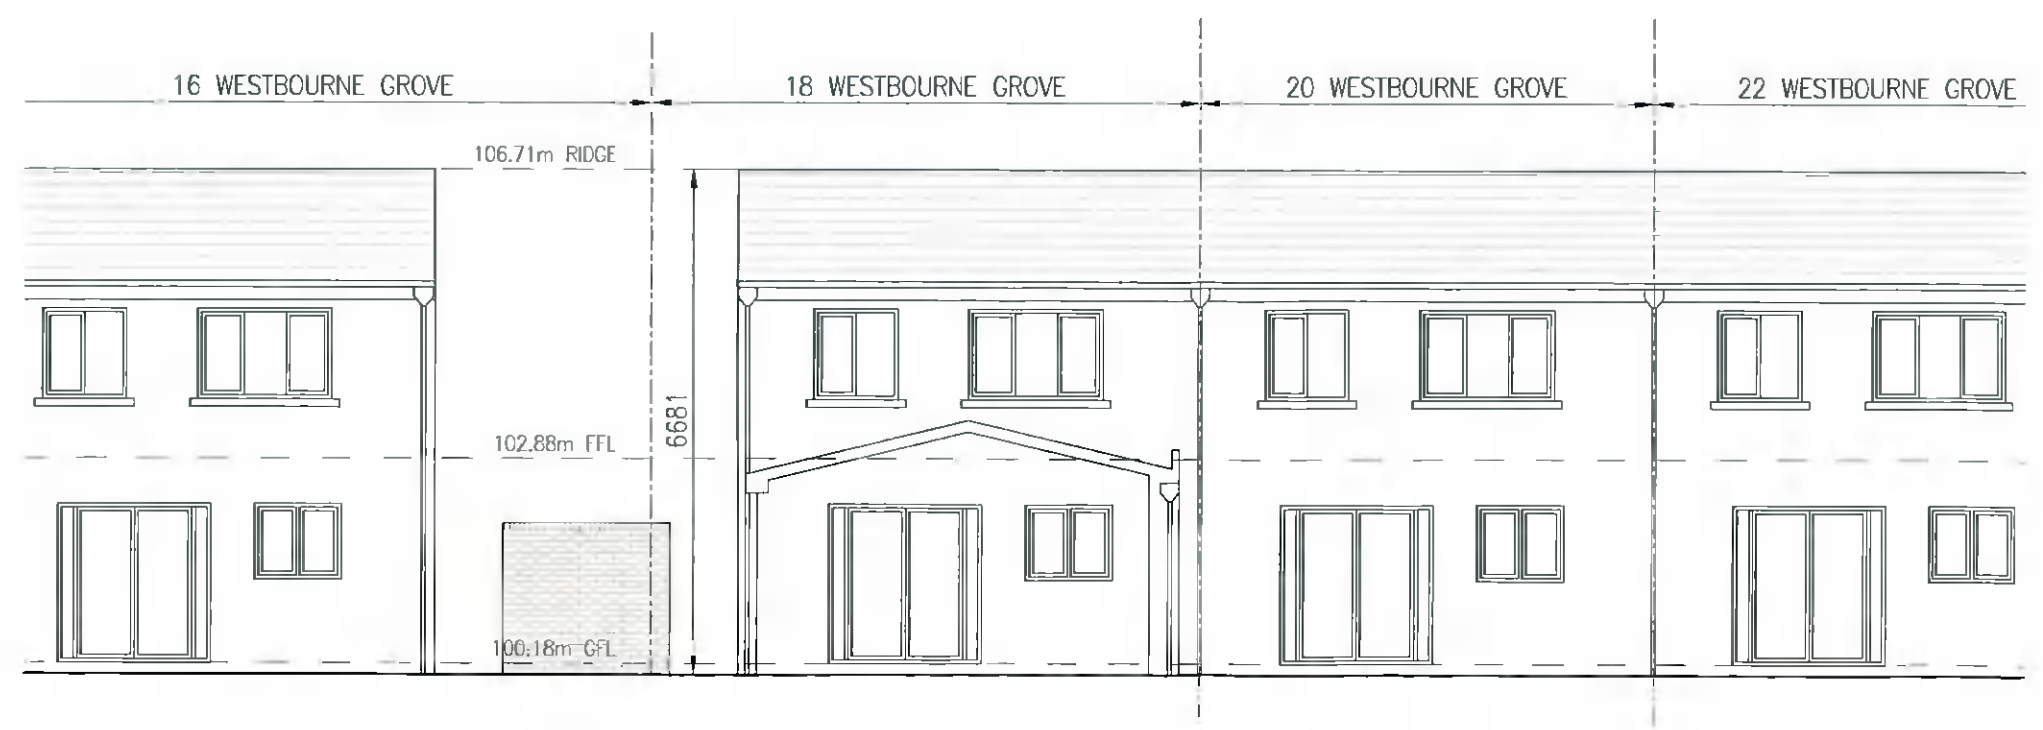

EXISTING REAR CONTIGUOUS ELEVATION (NORTH)  
 SCALE 1:100

ISSUED FOR PLANNING APPLICATION	KOB 21.12.21
Rev. Description	By Date

**McArdle Doyle**  
 Second Floor  
 Exchange Building  
 The Long Walk  
 Dundalk, Co. Louth

Chartered Engineers  
 Architectural Services  
 & Project Managers

mail@mcardle-doyle.ie  
 +353(0) 42 942 9052

PROJECT:  
 18 WESTBOURNE GROVE,  
 DEANSRATH, DUBLIN 22

CLIENT:  
 ANTHONY KEARNEY

DRAWING TITLE:  
 EXISTING CONTIGUOUS  
 ELEVATIONS

Date	Drawn	Checked	Approved
21/12/21	BMcD	KOB	RMCA
Scale at A3	Drawing Number	Status	Rev.
1:100	P2049.WBG.A03	PL	-