



NOTES:
 THIS DRAWING IN WHOLE OR IN PART SHALL NOT BE COPIED WITHOUT THE PRIOR PERMISSION OF McARDLE DOYLE LTD.
 ALL WORKS TO COMPLY WITH THE CURRENT BUILDING REGULATIONS.
 DO NOT SCALE.
 ORDNANCE SURVEY IRELAND LICENCE No. AR 0105721
 © ORDNANCE SURVEY IRELAND / GOVERNMENT OF IRELAND

LEGEND
 [Red Box] EXISTING DWELLING
 [Blue Box] PROPOSED PORCH EXTENSION

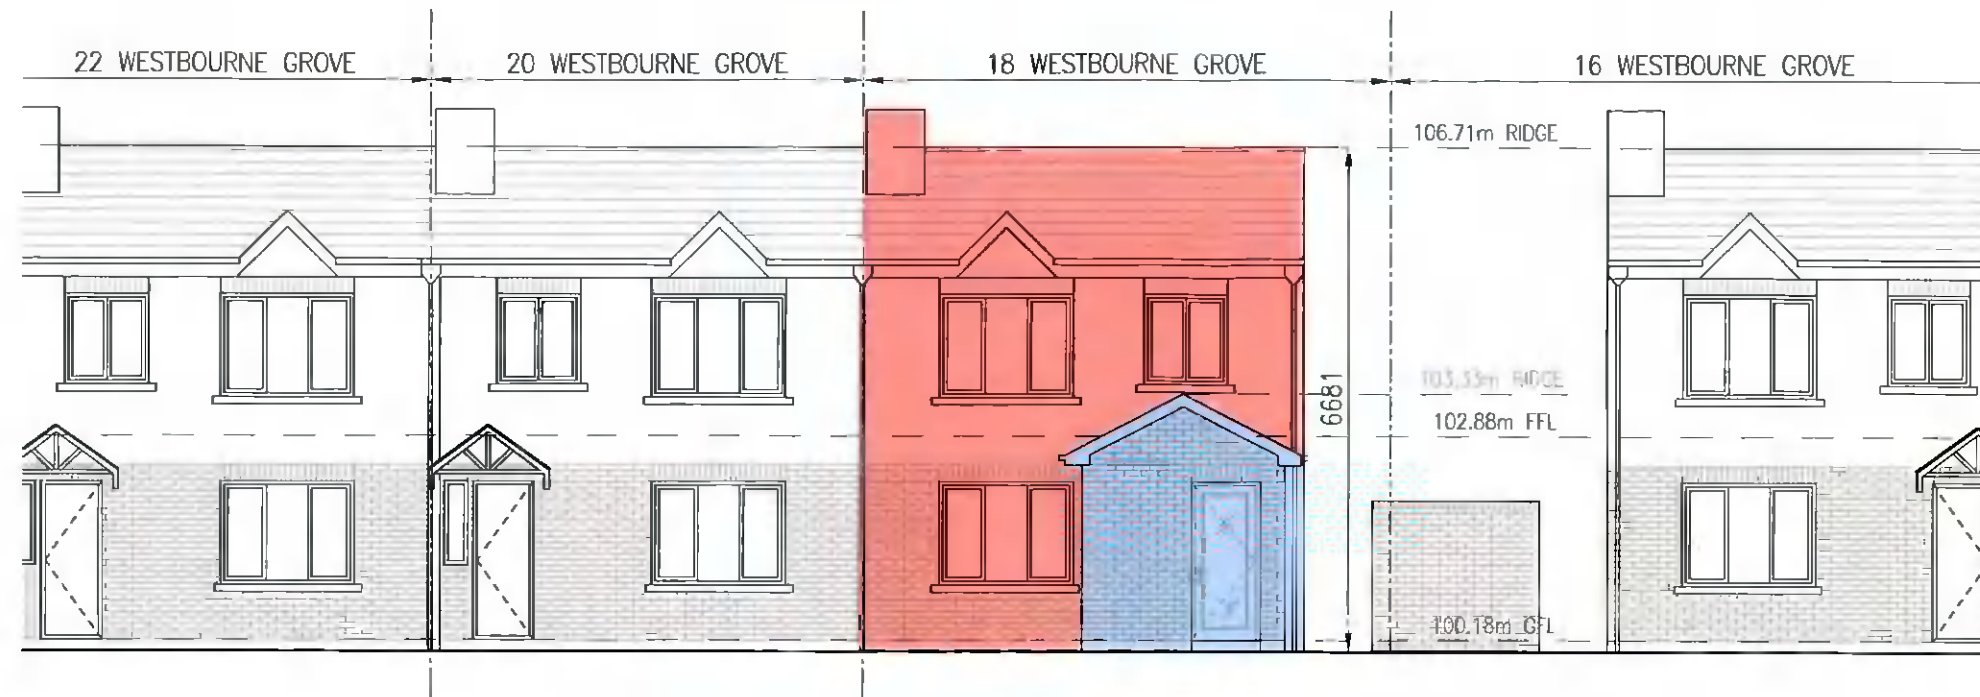

PROPOSED FRONT CONTIGUOUS ELEVATION (SOUTH)
 SCALE 1:100

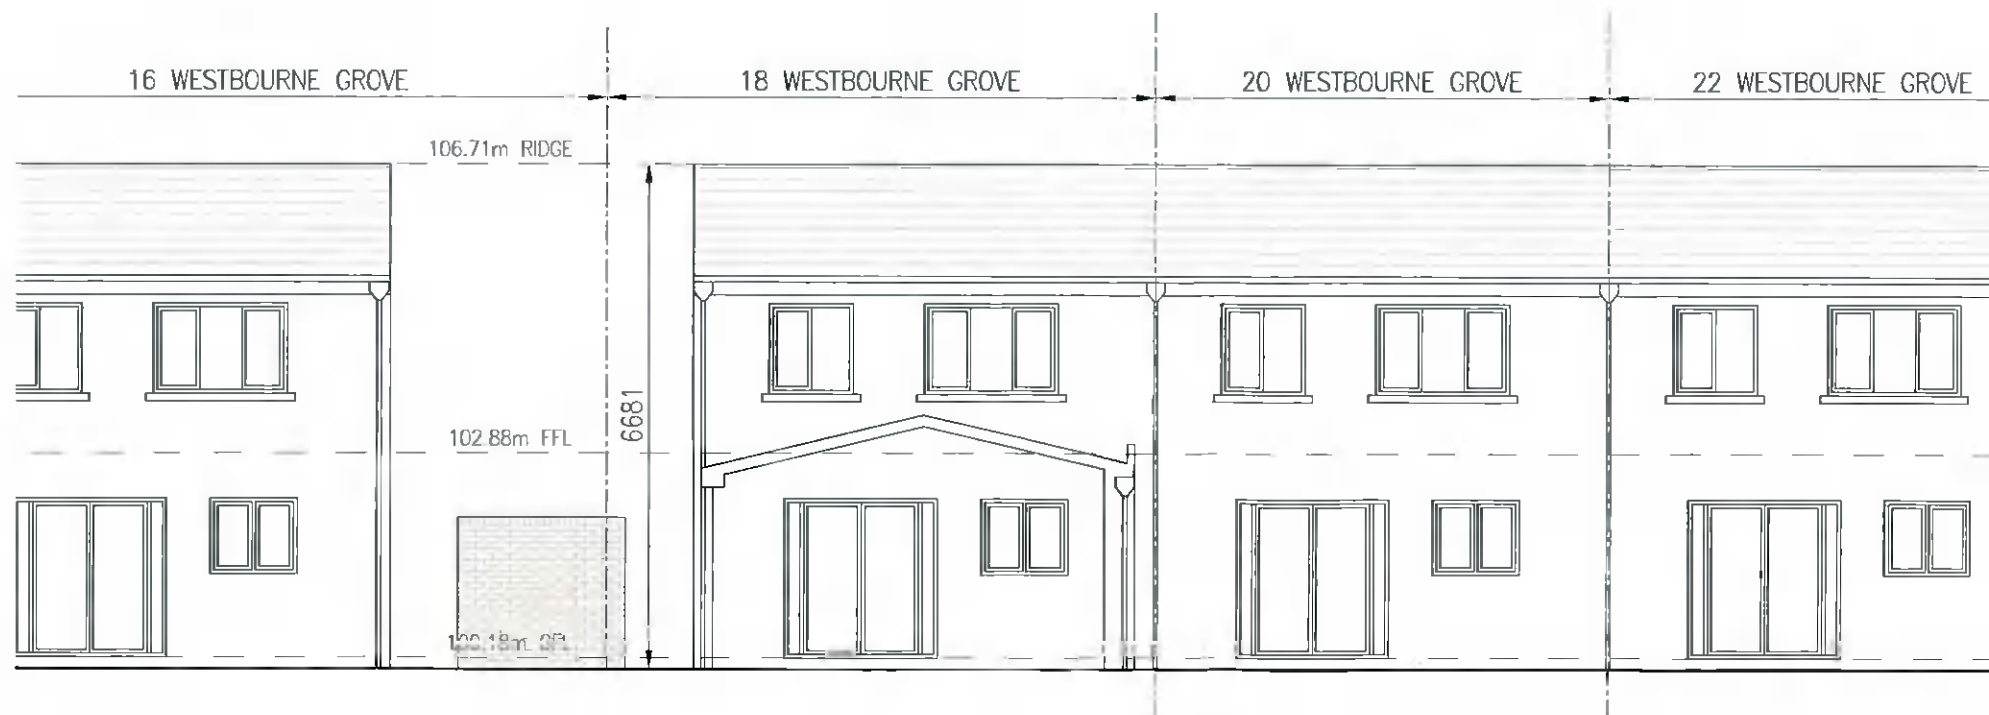

PROPOSED REAR CONTIGUOUS ELEVATION (NORTH)
 SCALE 1:100

- ISSUED FOR PLANNING APPLICATION KOB 21.12.21	
Rev	Description
By	Date

McArdle Doyle
 Second Floor
 Exchange Building
 The Long Walk
 Dundalk, Co. Louth
 Chartered Engineers
 Architectural Services
 & Project Managers
 mail@mcardle-doyle.ie
 +353(0) 42 842 8052

PROJECT:
 18 WESTBOURNE GROVE,
 DEANSRATH, DUBLIN 22

CLIENT:
 ANTHONY KEARNEY

DRAWING TITLE:
 PROPOSED CONTIGUOUS
 ELEVATIONS

Date	Drawn	Checked	Approved
21/12/21	BMcD	KOB	RMCA
Scale at A3	Drawing Number	Status	Rev
1:100	P2049.WBG.A04	PL	-