



- ROADS LEGEND**
- PROPOSED SITE BOUNDARY
 - CANAL SET BACK LINE
 - PROPOSED CARRIAGEWAY
 - PROPOSED FOOTPATH
 - PROPOSED HOMEZONE
 - PROPOSED VULNERABLE ROAD STRIP
 - PROPOSED ROAD RAISED TABLE
 - PROPOSED HAUL ROAD
 - PROPOSED PERMEABLE PAVING (PRIVATE)
 - PROPOSED PERMEABLE PAVING (MANAGEMENT COMPANY)
 - TACTILE PAVING AT UNCONTROLLED CROSSINGS
 - TACTILE PAVING AT CONTROLLED CROSSINGS
 - + PROPOSED ROAD SIGN
 - 99.99 PROPOSED ROAD LEVEL
 - 99.99 EXISTING LEVELS
 - FFL 99.999 FINISHED FLOOR LEVEL
 - 1.99 ROAD GRADIENT
 - ↔ PEDESTRIAN LINKAGES
 - PROPOSED SWALE WITH GRATED MANHOLE COVER

© COPYRIGHT OF THIS DRAWING IS RESERVED BY DBFL CONSULTING ENGINEERS. NO PART SHALL BE REPRODUCED OR TRANSMITTED WITHOUT THEIR WRITTEN PERMISSION.

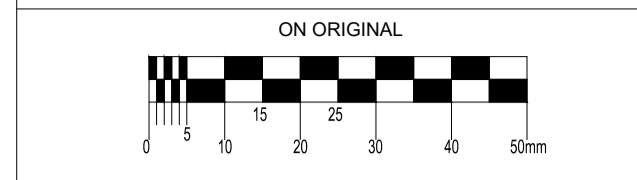

- NOTES:**
1. ALL DRAWINGS TO BE CHECKED BY CONTRACTOR ON SITE AND ENGINEER INFORMED OF DISCREPANCIES BEFORE WORK COMMENCES.
 2. ALL DIMENSIONS AND LEVELS ARE IN METERS AND ARE RELATED TO ORDNANCE DATUM. CO-ORDINATES RELATE TO IRISH TRANSVERSE MERCATOR.
 3. ALL WORKS TO BE CONSTRUCTED IN ACCORDANCE WITH THE NRA SPECIFICATION FOR ROAD WORKS UNLESS OVERRIDDEN BY LOCAL OVERSEING AUTHORITY'S STANDARDS.
 4. ALL ROAD MARKINGS & SIGNS SHALL COMPLY FULLY WITH THE TRAFFIC SIGNS MANUAL PUBLISHED BY THE DEPARTMENT OF TRANSPORT.
 5. ALL SIGNS TO BE MOUNTED ON 76.1mm GALVANISED STEEL POSTS WITH COLOURED SLEEVES U.N.O. TO SPECIFICATION AND IN ACCORDANCE WITH THE TRAFFIC SIGNS MANUAL: MOUNTING HEIGHT TO BOTTOM OF SIGN = 2.3m U.N.O.
 6. ALL TRAFFIC MANAGEMENT TO COMPLY FULLY WITH THE PROVISIONS OF CHAPTER 8 OF THE TRAFFIC SIGNS MANUAL.
 7. ALL EXISTING SIGNS (INCLUDING POLES) AND MARKINGS TO BE TAKEN UP OR COVERED AND TEMPORARY MEASURES APPLIED IN ACCORDANCE WITH CONTRACTOR'S TRAFFIC MANAGEMENT PLAN. THE CONTRACTOR MAY USE EXISTING SIGNAGE AS PART OF THEIR TRAFFIC MANAGEMENT PLAN.
 8. ALL EXISTING CHAMBERS AND ACCESS POINTS TO REMAIN CLEAR OF OBSTRUCTION THROUGHOUT WORKS. CHAMBERS SHALL BE REBUILT/RETAINED IN POSITION IDENTIFIED ON SITE SERVICES LAYOUT DRAWING.
 9. ALL PEDESTRIAN, CYCLE AND VEHICULAR ROUTES MUST BE RETAINED IN ACCORDANCE WITH APPROVED TRAFFIC MANAGEMENT PLAN.
 10. ALL MATERIALS TO BE DISPOSED OFF SITE SHALL BE TAKEN TO A LICENSED FACILITY APPROVED BY THE LOCAL OVERSEING AUTHORITY.

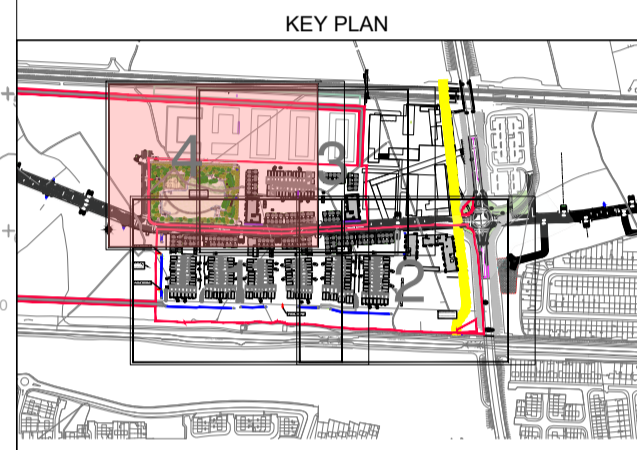

DETAILS OF PARK TO BE AS PER LANDSCAPE ARCHITECTS DRAWING
KEY PEDESTRIAN ROUTES SHOWN INDICATIVELY

CLONBURRIS SOUTHERN LINK STREET TO BE CONSTRUCTED UNDER PLANNING REF: SD220A/0021

ORDNANCE SURVEY IRELAND LICENCE
No EN 0017921
© ORDNANCE SURVEY IRELAND GOVERNMENT OF IRELAND

P01	17-11-21	ISSUED FOR PLANNING	DKE	JPC
rev	date	A - Description	by	chkd.
		B - Approved with comments		
		C - Do not use		
client approval				
suburbity	S2 - INFORMATION	issue purpose	PLANNING	
DBFL Consulting Engineers Civil, Structural & Transportation Engineering www.dbfl.ie				
DUBLIN OFFICE: Ormond House, Upper Ormond Quay, Dublin 7, Ireland. PHONE: +353 1 400 4000 CORK OFFICE: Phoenix House, Monahan Road, Cork. PHONE: +353 (0) 21 200 4000 WATERFORD OFFICE: Unit 2, The Chandlery, 1-2 O'Connell Street, Waterford, Ireland. PHONE: +353 51 309 500				
project ref.				

CLONBURRIS PHASE 1A
drawing title
ROADS LAYOUT - SHEET 4
client
CAIRN HOMES LTD
designed by TCA
author DKE
scale 1:500
sheet size A1
drawing no. 162119-DBFL-RD-SP-DR-C-1204
revision P01