


Planning Pack Map

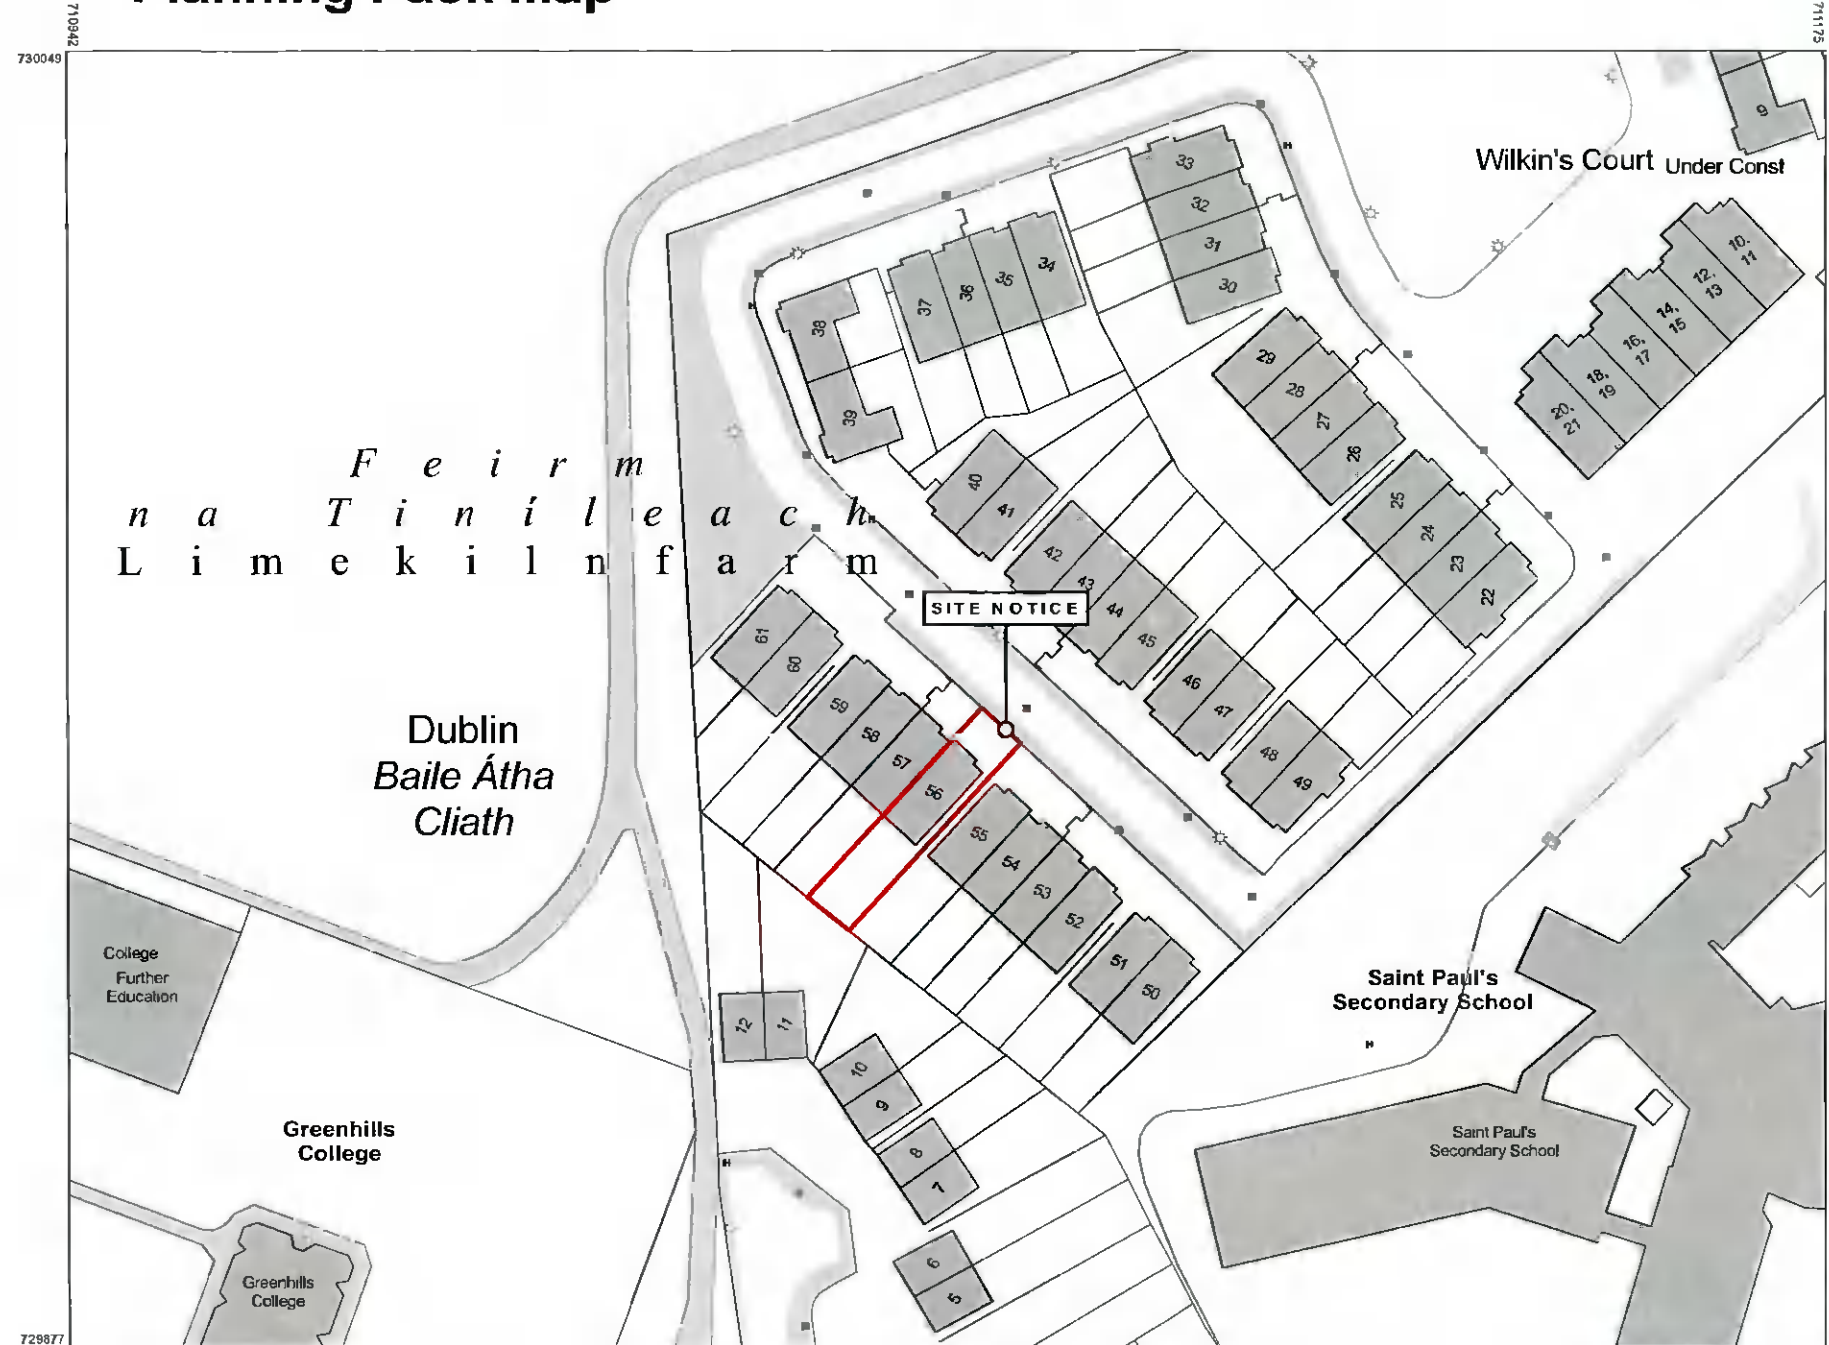

CENTRE COORDINATES:
ITM 711059,729963

PUBLISHED: 17/12/2021
ORDER NO.: 50240324_1

MAP SERIES: 1:1,000
MAP SHEETS: 3327-19, 3327-20

COMPILED AND PUBLISHED BY:
Ordnance Survey Ireland,
Phoenix Park,
Dublin 8,
Ireland.

Unauthorised reproduction infringes Ordnance Survey Ireland and Government of Ireland copyright.


All rights reserved. No part of this publication may be copied, reproduced or transmitted in any form or by any means without the prior written permission of the copyright owners.

The representation on this map of a road, track or footpath is not evidence of the existence of a right of way.

Ordnance Survey maps never show legal property boundaries, nor do they show ownership of physical features.

© Suirbhéireacht Ordanáis Éireann, 2021
© Ordnance Survey Ireland, 2021
www.osi.ie/copyright

LEGEND:
<http://www.osi.ie>;
search 'Large Scale Legend'

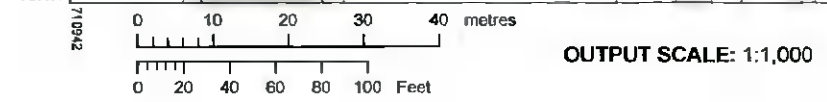

CAPTURE RESOLUTION:
The map objects are only accurate to the resolution at which they were captured. Output scale is not indicative of data capture scale. Further information is available at <http://www.osi.ie>; search 'Capture Resolution'



Dwg Title	Site Location Map	Dwg No	PA - 01
Project	56 Wilkin's Court	Drawn	RB
		Checked	DJ
Project No	2122 Rev 0	Status	Planning
Scale	1:1000@A3	Date	December 2021