





EXISTING SITE LAYOUT 1:200

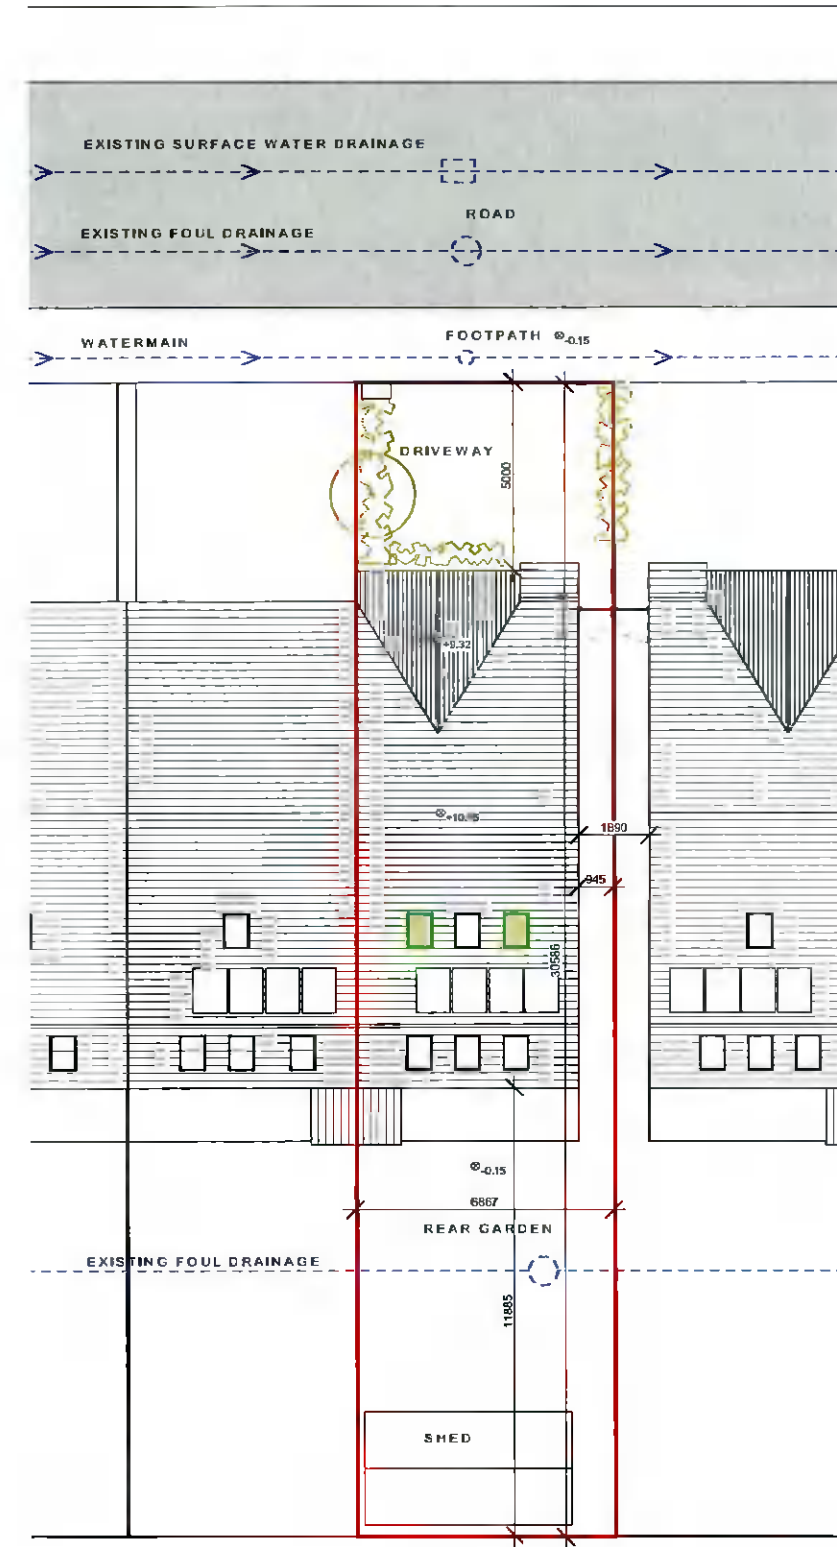

PROPOSED SITE LAYOUT 1:200

Key

-  Site boundary
-  To be removed (Blue)
-  New construction (Green)



tún

<small>architectural design 22 North Brunswick Street Dublin 7 DL 872 4324 info@tun.ie www.tun.ie</small>	
Dwg Title	Existing and Proposed Site Layout Plans
Dwg No	PA - 02
Project	56 Wilkin's Court
Drawn	RB
Checked	DJ
Project No	2122 Rev 0 Status Planning
Scale	1:200@A3
Date	December 2021