


EXISTING SECTION AA 1:100

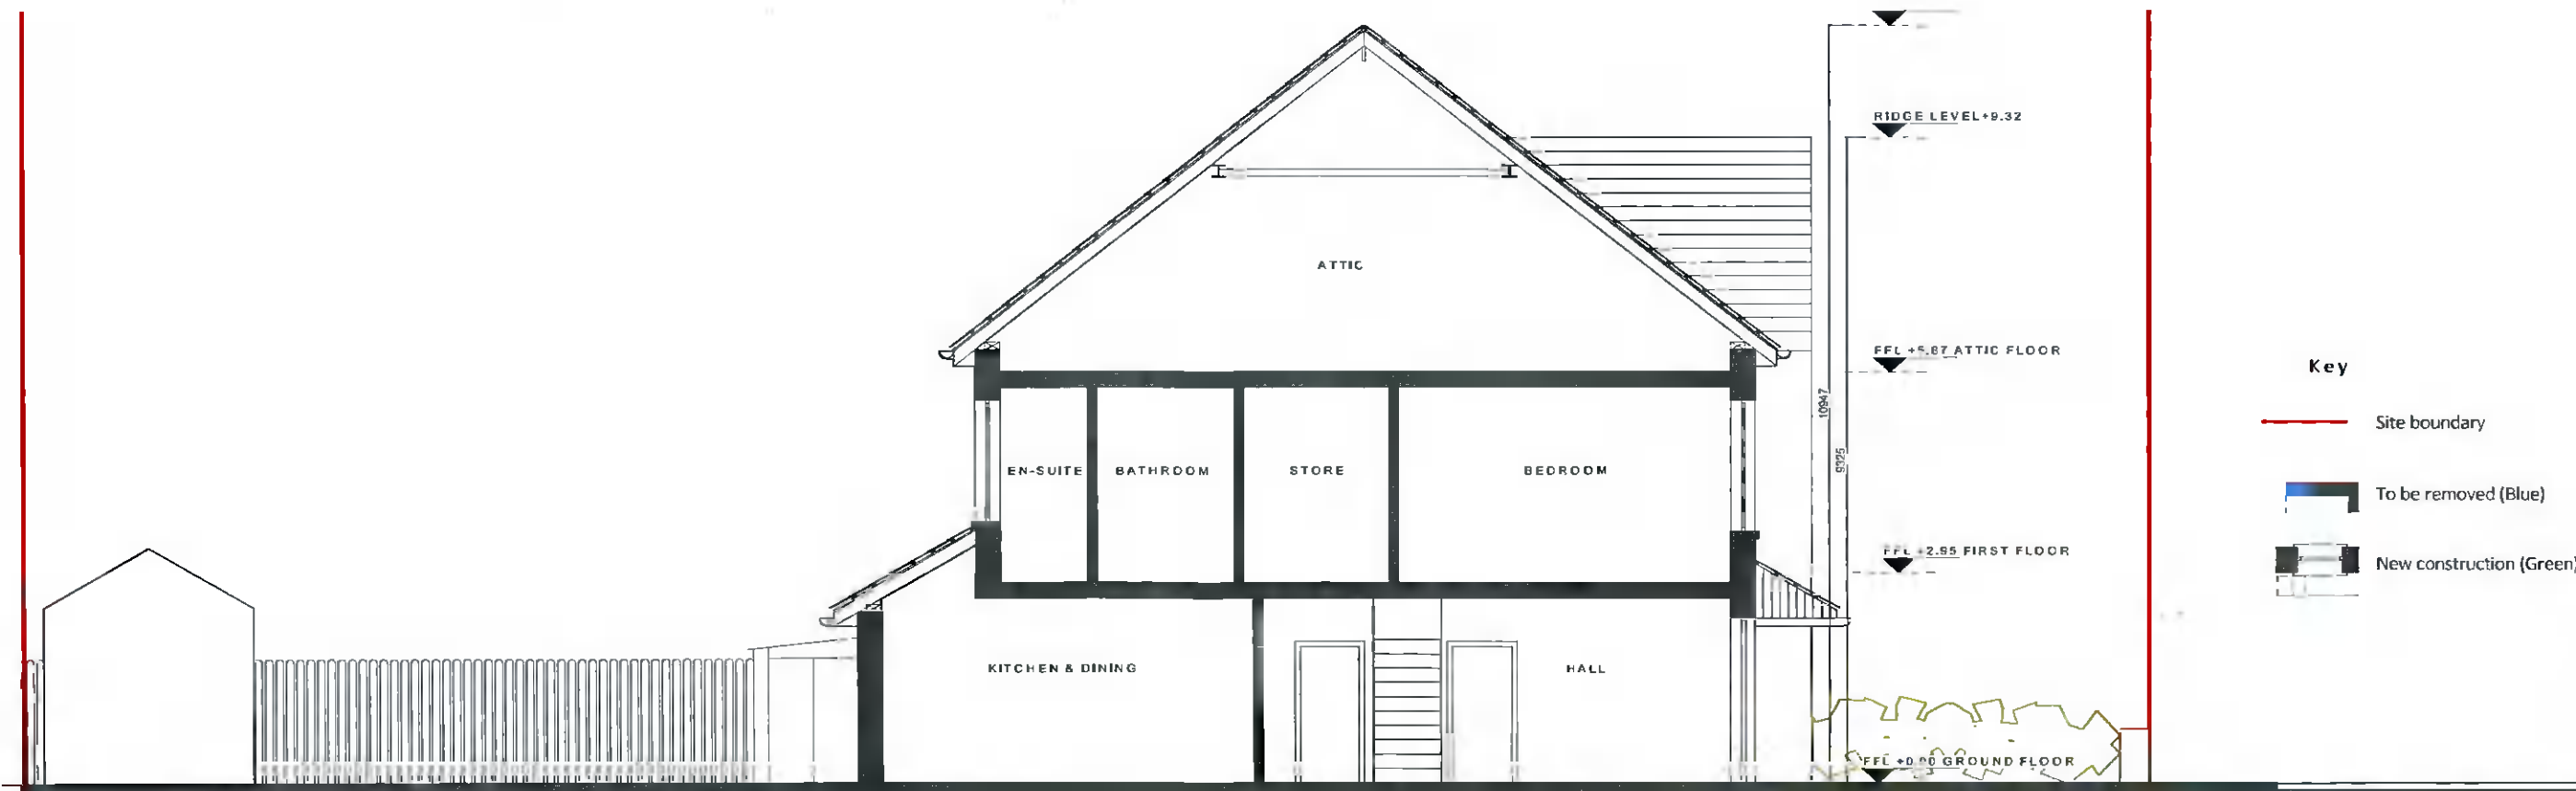

EXISTING SECTION BB 1:100

Key

- Site boundary
- █ To be removed (Blue)
- - - New construction (Green)

tún

architecture + design 62 North Bunsford Street, Dublin 7 01 672 4326 info@tun.ie www.tun.ie

Dwg Title Existing Sections Dwg No. PA-05

Project 56 Wilkin's Court Drawn RB Checked DJ

Project No 2122 Rev 0 Status Planning Scale 1:100@A3 Date December 2021

