



PROPOSED SECTION AA 1:100

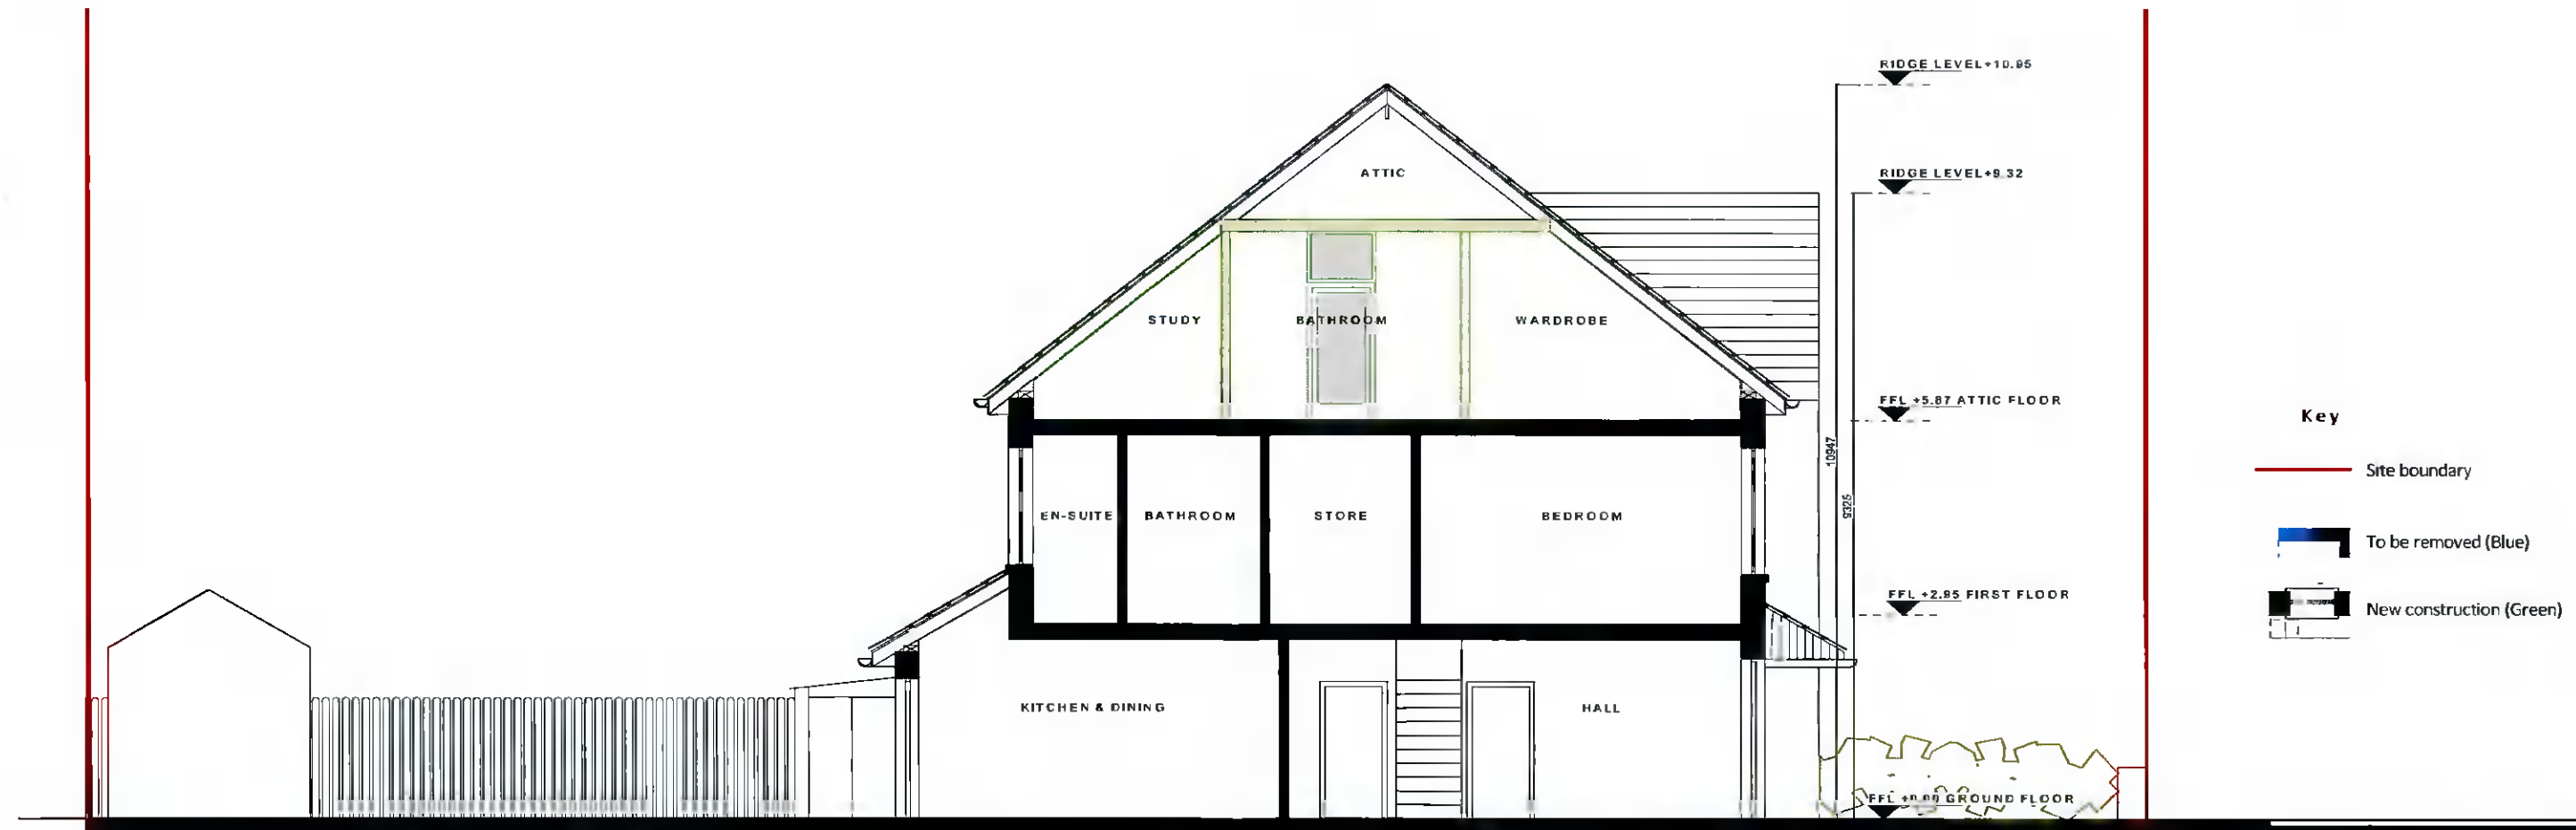

PROPOSED SECTION BB 1:100

- Key**
- Site boundary
 - █ To be removed (Blue)
 - █ New construction (Green)

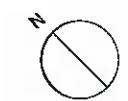

tún

architecture + design 22 North Brunswick Street, Dublin 7 01 8724326 info@tun.ie www.tun.ie

| | | | |
|-------------|-------------------|---------|---------------|
| Dwg Title | Proposed Sections | Dwg No. | PA-08 |
| Project | 56 Wilkin's Court | Drawn | RB |
| | | Checked | DJ |
| Project No. | 2122 Rev. 0 | Status | Planning |
| | | Scale | 1:100@A3 |
| | | Date | December 2021 |