


Planning Pack Map

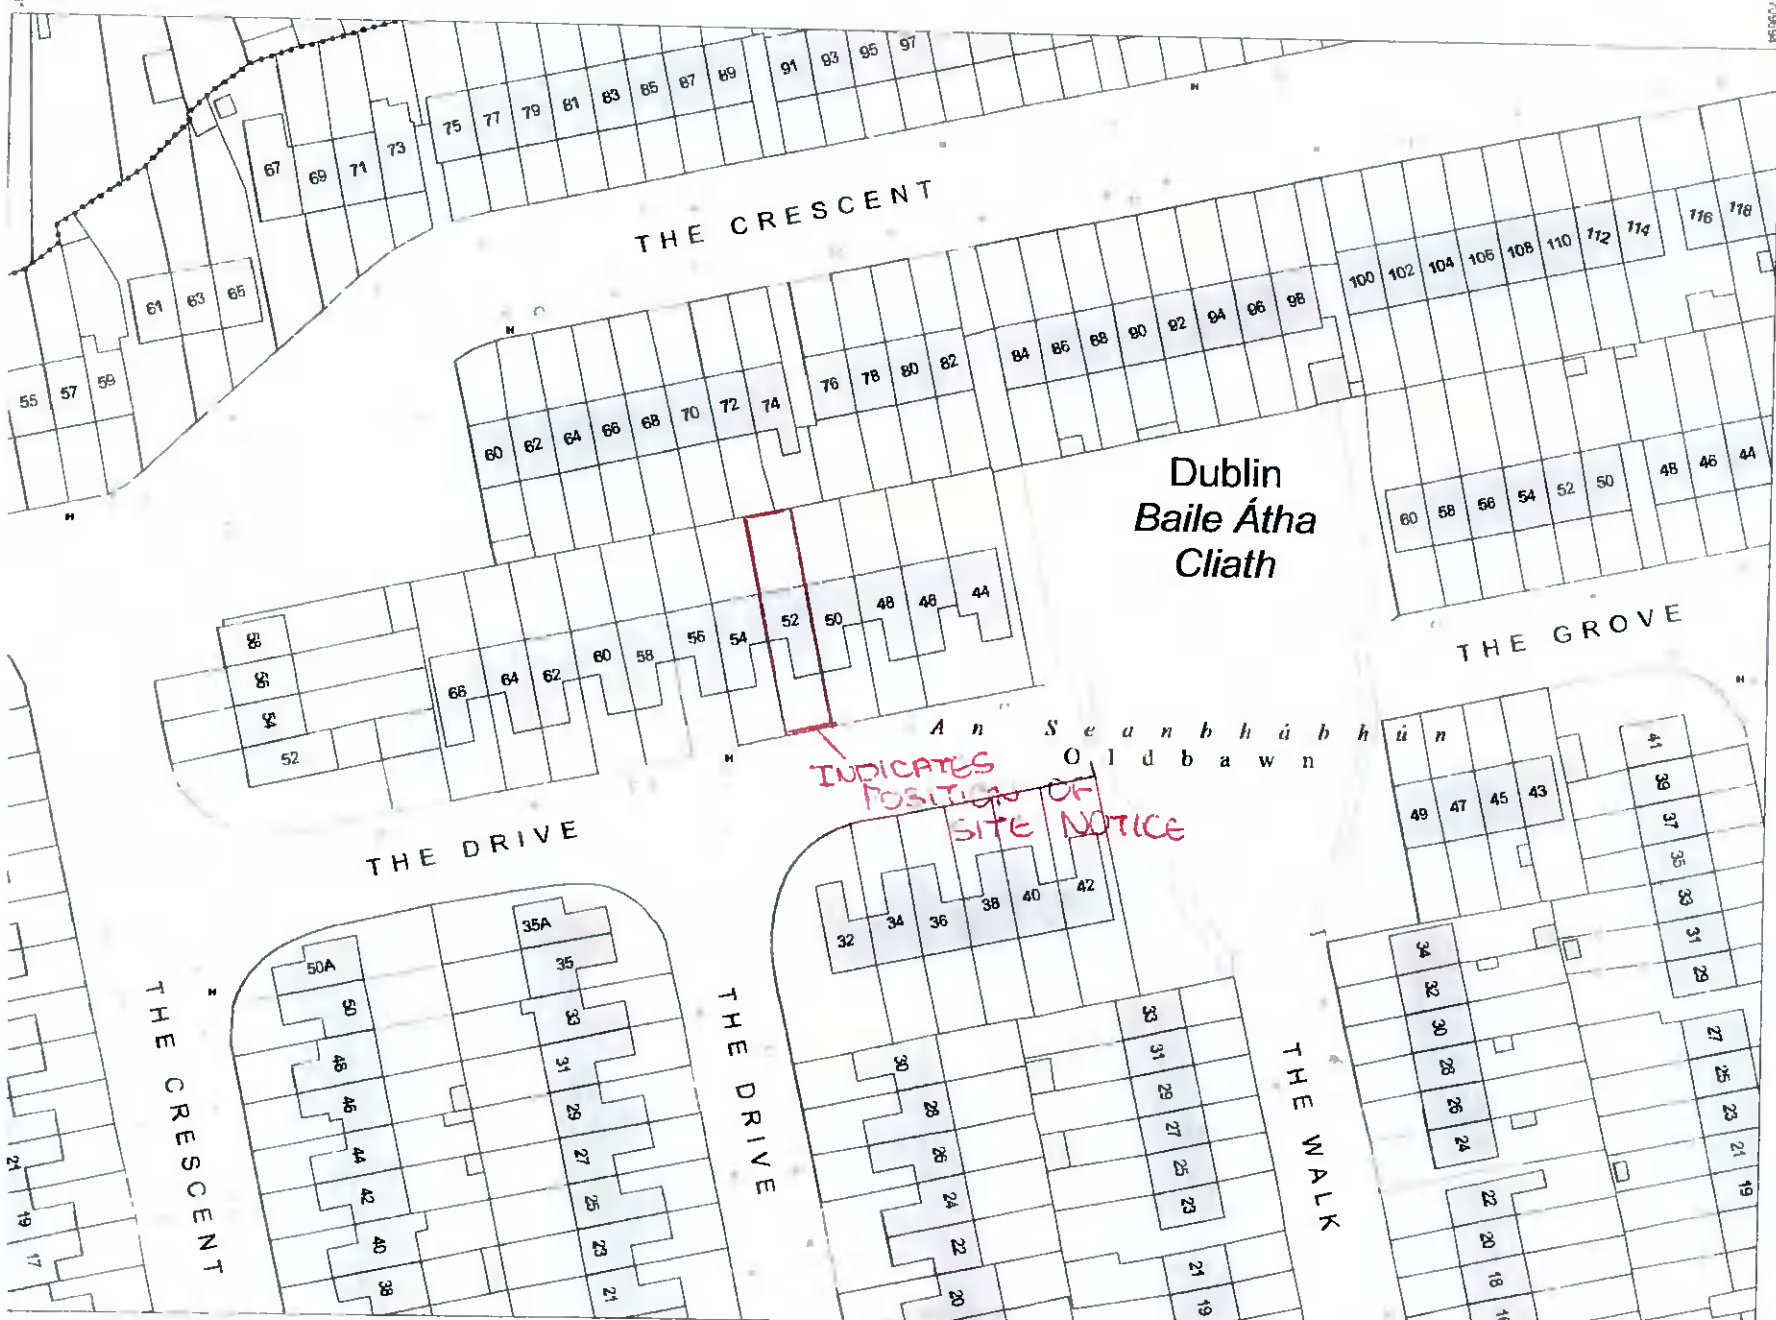

CENTRE COORDINATES:
ITM 709578,727118

PUBLISHED: 15/12/2021 **ORDER NO.:** 50239954 1

MAP SERIES: 1:1,000 **MAP SHEETS:** 3390-17
1:1,000 3390-18

COMPILED AND PUBLISHED BY:
Ordnance Survey Ireland,
Phoenix Park,
Dublin 8,
Ireland.

Unauthorised reproduction infringes Ordnance Survey Ireland and Government of Ireland copyright


All rights reserved
No part of this publication may be copied, reproduced or transmitted in any form or by any means without the prior written permission of the copyright owners.

The representation on this map of a road, track or footpath is not evidence of the existence of a right of way.

Ordnance Survey maps never show legal property boundaries, nor do they show ownership of physical features.

© Surbhéireacht Ordánáis Éireann 2021
© Ordnance Survey Ireland, 2021
www.osi.ie/copyright

LEGEND:
<http://www.osi.ie>

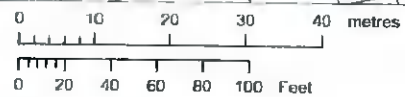

OUTPUT SCALE: 1:1,000

CAPTURE RESOLUTION:
The map objects are only accurate to the resolution at which they were captured
Output scale is not indicative of data capture scale
Further information is available at
[http://www.osi.ie/search/Capture Resolution](http://www.osi.ie/search/Capture%20Resolution)



709578
727118
727204
727032
709578