



DRAWING STATUS
FOR PLANNING

NOTES

1. THIS DRAWING TO BE READ IN CONJUNCTION WITH RELEVANT ARCHITECTS AND ENGINEERS DRAWINGS.
2. FIGURED DIMENSIONS ONLY TO BE TAKEN FROM THIS DRAWING. ALL DIMENSIONS TO BE CHECKED ON SITE. ENGINEER TO BE INFORMED IMMEDIATELY OF ANY DISCREPANCIES BEFORE WORK PROCEEDS.

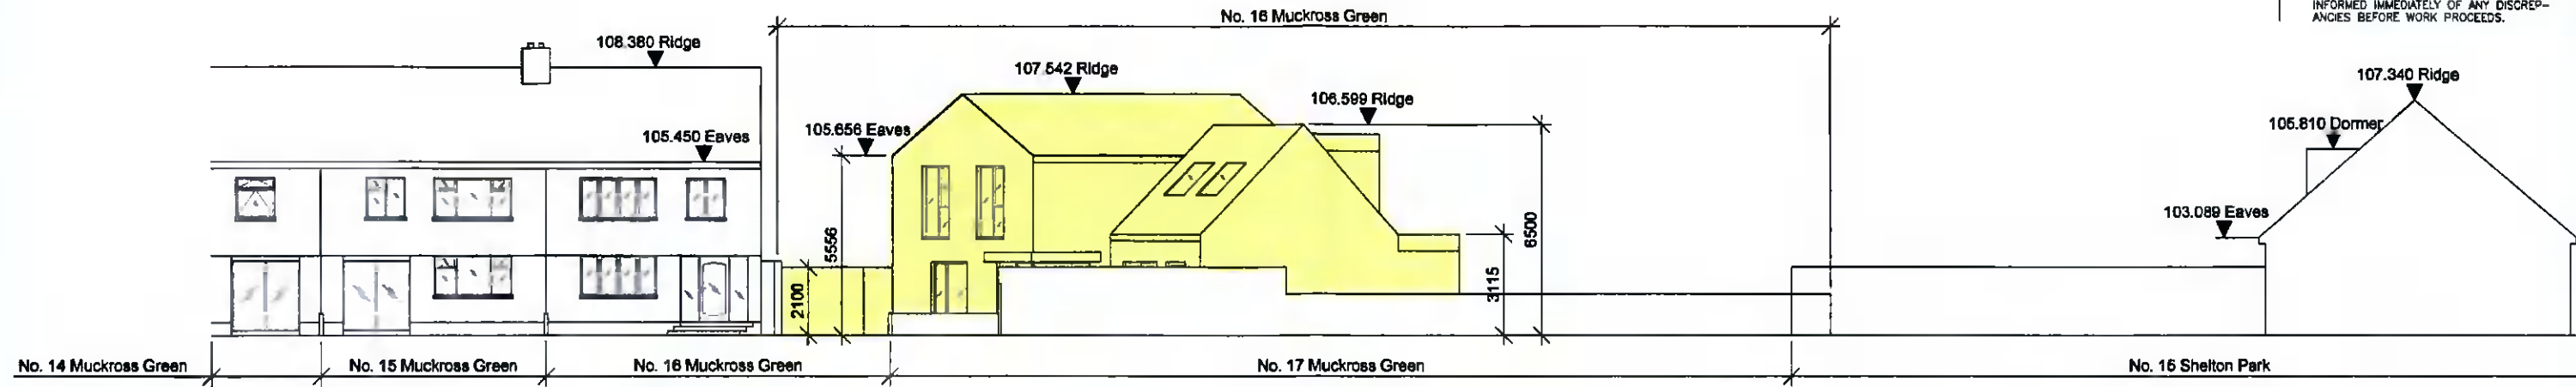


PROPOSED SOUTHWEST CONTIGUOUS ELEVATION - MUCKROSS GREEN
 SCALE: 1:200

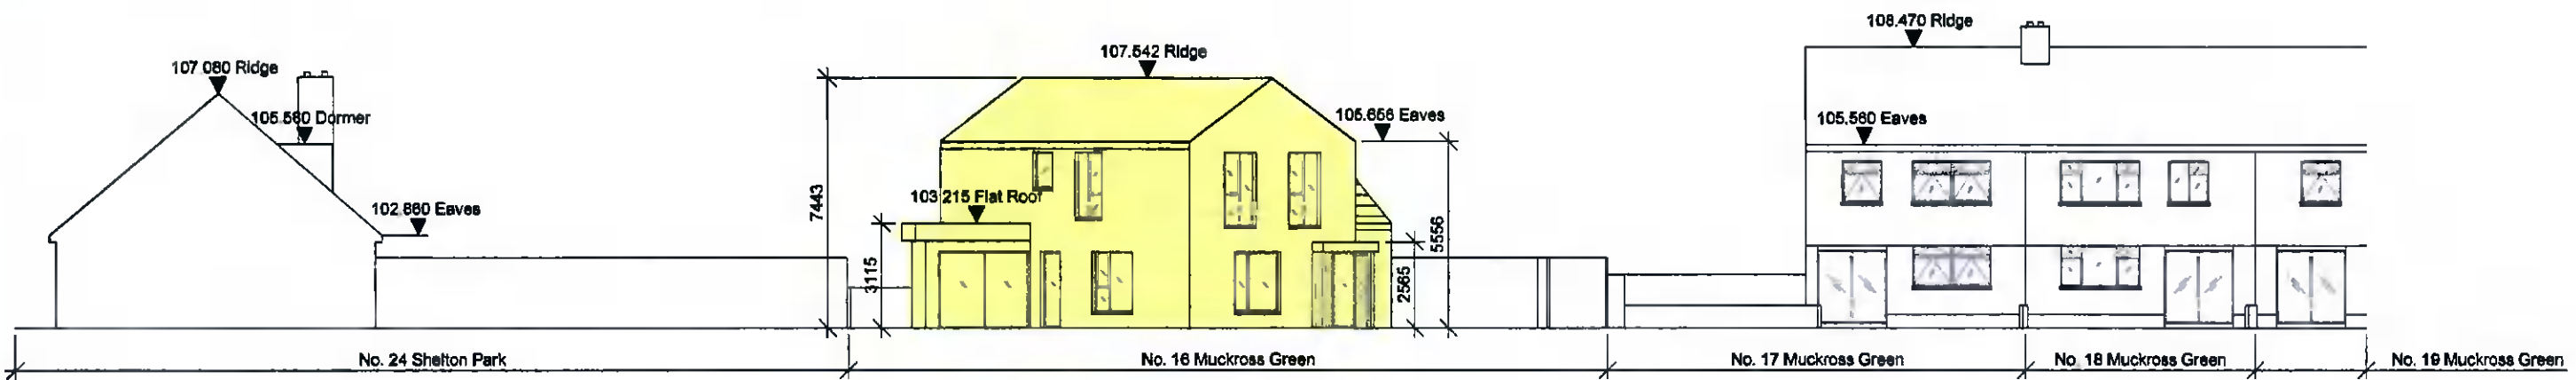


PROPOSED SOUTHWEST CONTIGUOUS ELEVATION - MUCKROSS GREEN
 SCALE: 1:200

NOTE: PROPOSED ENTRANCE REMAINS UNCHANGED FROM PREVIOUSLY GRANTED SD20A/0292

NOTE: WALL, PIER AND RAILINGS TO THE FRONT WILL BE MAINTAINED AT OR BELOW 1m TO ENSURE DRIVE EYE HEIGHT & SIGHT-LINE REQUIREMENTS ARE MAINTAINED AND REINFORCED.

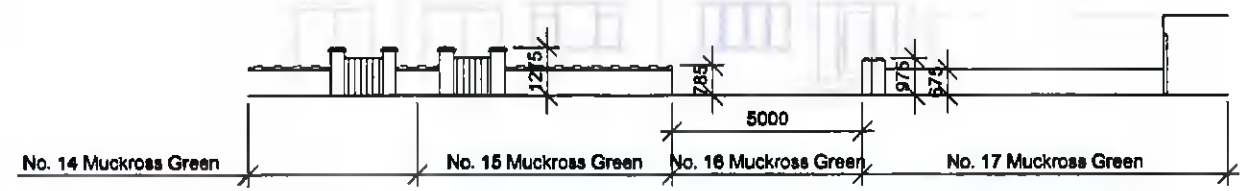

EXISTING CONTIGUOUS FRONT ENTRANCE ELEVATION
 SCALE: 1:200

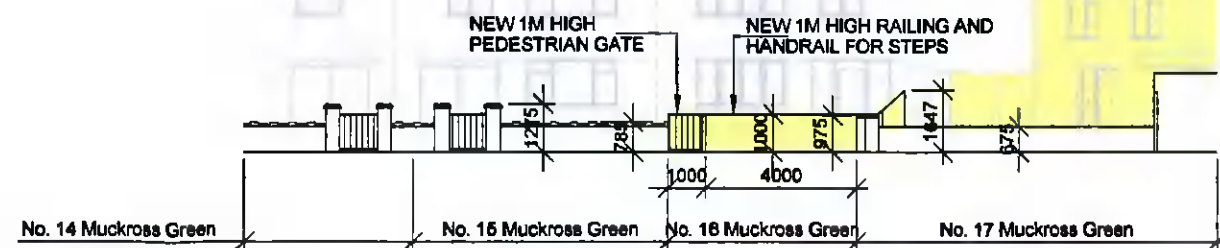

PROPOSED CONTIGUOUS FRONT ENTRANCE ELEVATION
 SCALE: 1:200

Coughlan Consulting Engineering
 Consulting Structures & Civil Engineering
 28 Kippur Avenue
 Aylesbury
 Tallaght
 Dublin 24

Tel: 086 9872597 Email: robertscoughlan@gmail.com

Drawing Status						
FOR PLANNING						
Project						
No. 16 Muckross Green, Parrystown, Dublin 12, D12 YN60						
Client						
Mr. Tim O'Bullivan						
Title						
Proposed Contiguous Elevations						
scale	date	drawn	chk.	job no.	dep. no.	Rev.
1:100 AS	Dec 21	LR	MC		105	